


TOWNSHIP 22 SOUTH, RANGE 61 EAST, MOUNT DIABLO MERIDIAN, NEVADA.
SUPPLEMENTAL PLAT

RECEIVED
LAND AND SURVEY OFFICE
BEND, NEVADA

JUL 11 1955

A.M.										P.
7	8	9	10	11	12	1	2	3	4	5

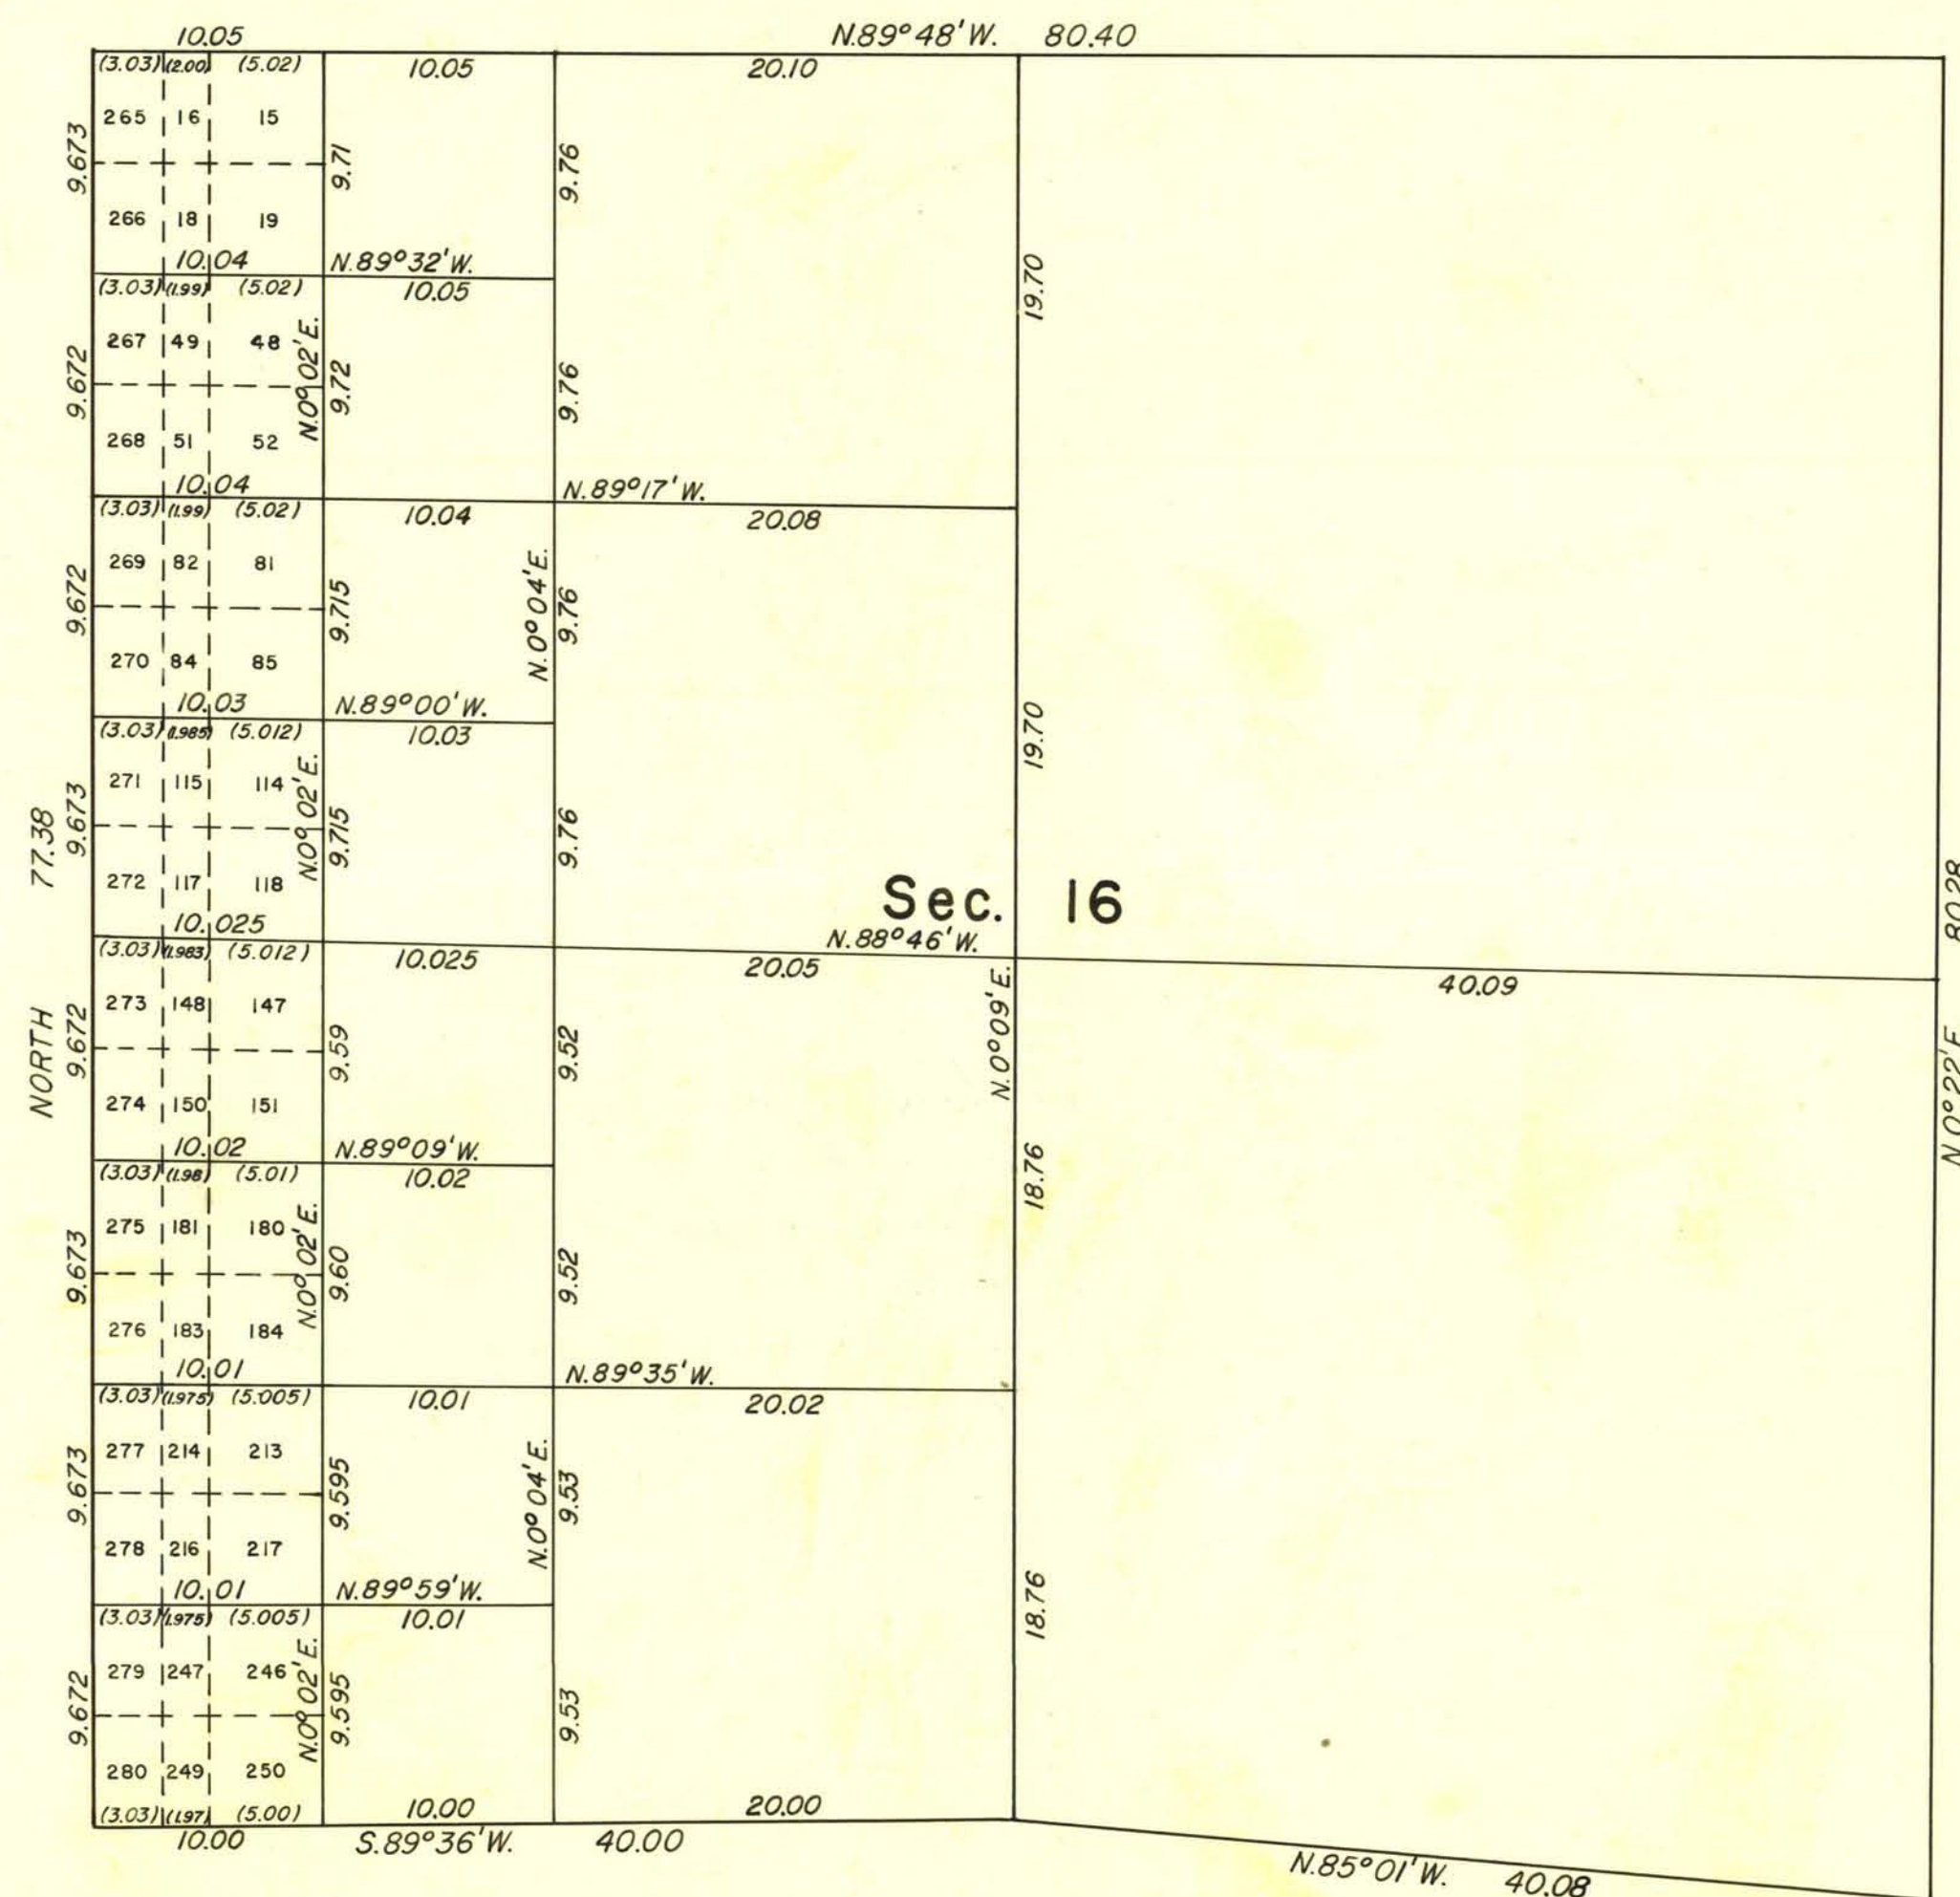

This plat showing a subdivision of original lots 17, 50, 83, 116, 149, 182, 215, and 248, is based upon the plat accepted February 18, 1953, to which reference will be made for lot numbers and areas other than for lots 265 through 280, which contain 1.465 acres each.

UNITED STATES DEPARTMENT OF THE INTERIOR
BUREAU OF LAND MANAGEMENT
Washington, D. C. June 27, 1955

This plat showing amended lottings, having been correctly prepared in accordance with the regulations, is hereby accepted.

For the Director

Earl G. Harrington

Cadastral Engineering Staff Officer

PAI

82813 R.H.

2681- K.

Sec. 16 T22S R61E