


TOWNSHIP 22 SOUTH, RANGE 61 EAST, MOUNT DIABLO MERIDIAN, NEVADA.

SUPPLEMENTAL PLAT

RECEIVED
LAND AND SURVEY OFFICE
RENO, NEVADA

JUL 11 1955

7 8 9 10 11 12 13 14 15 16

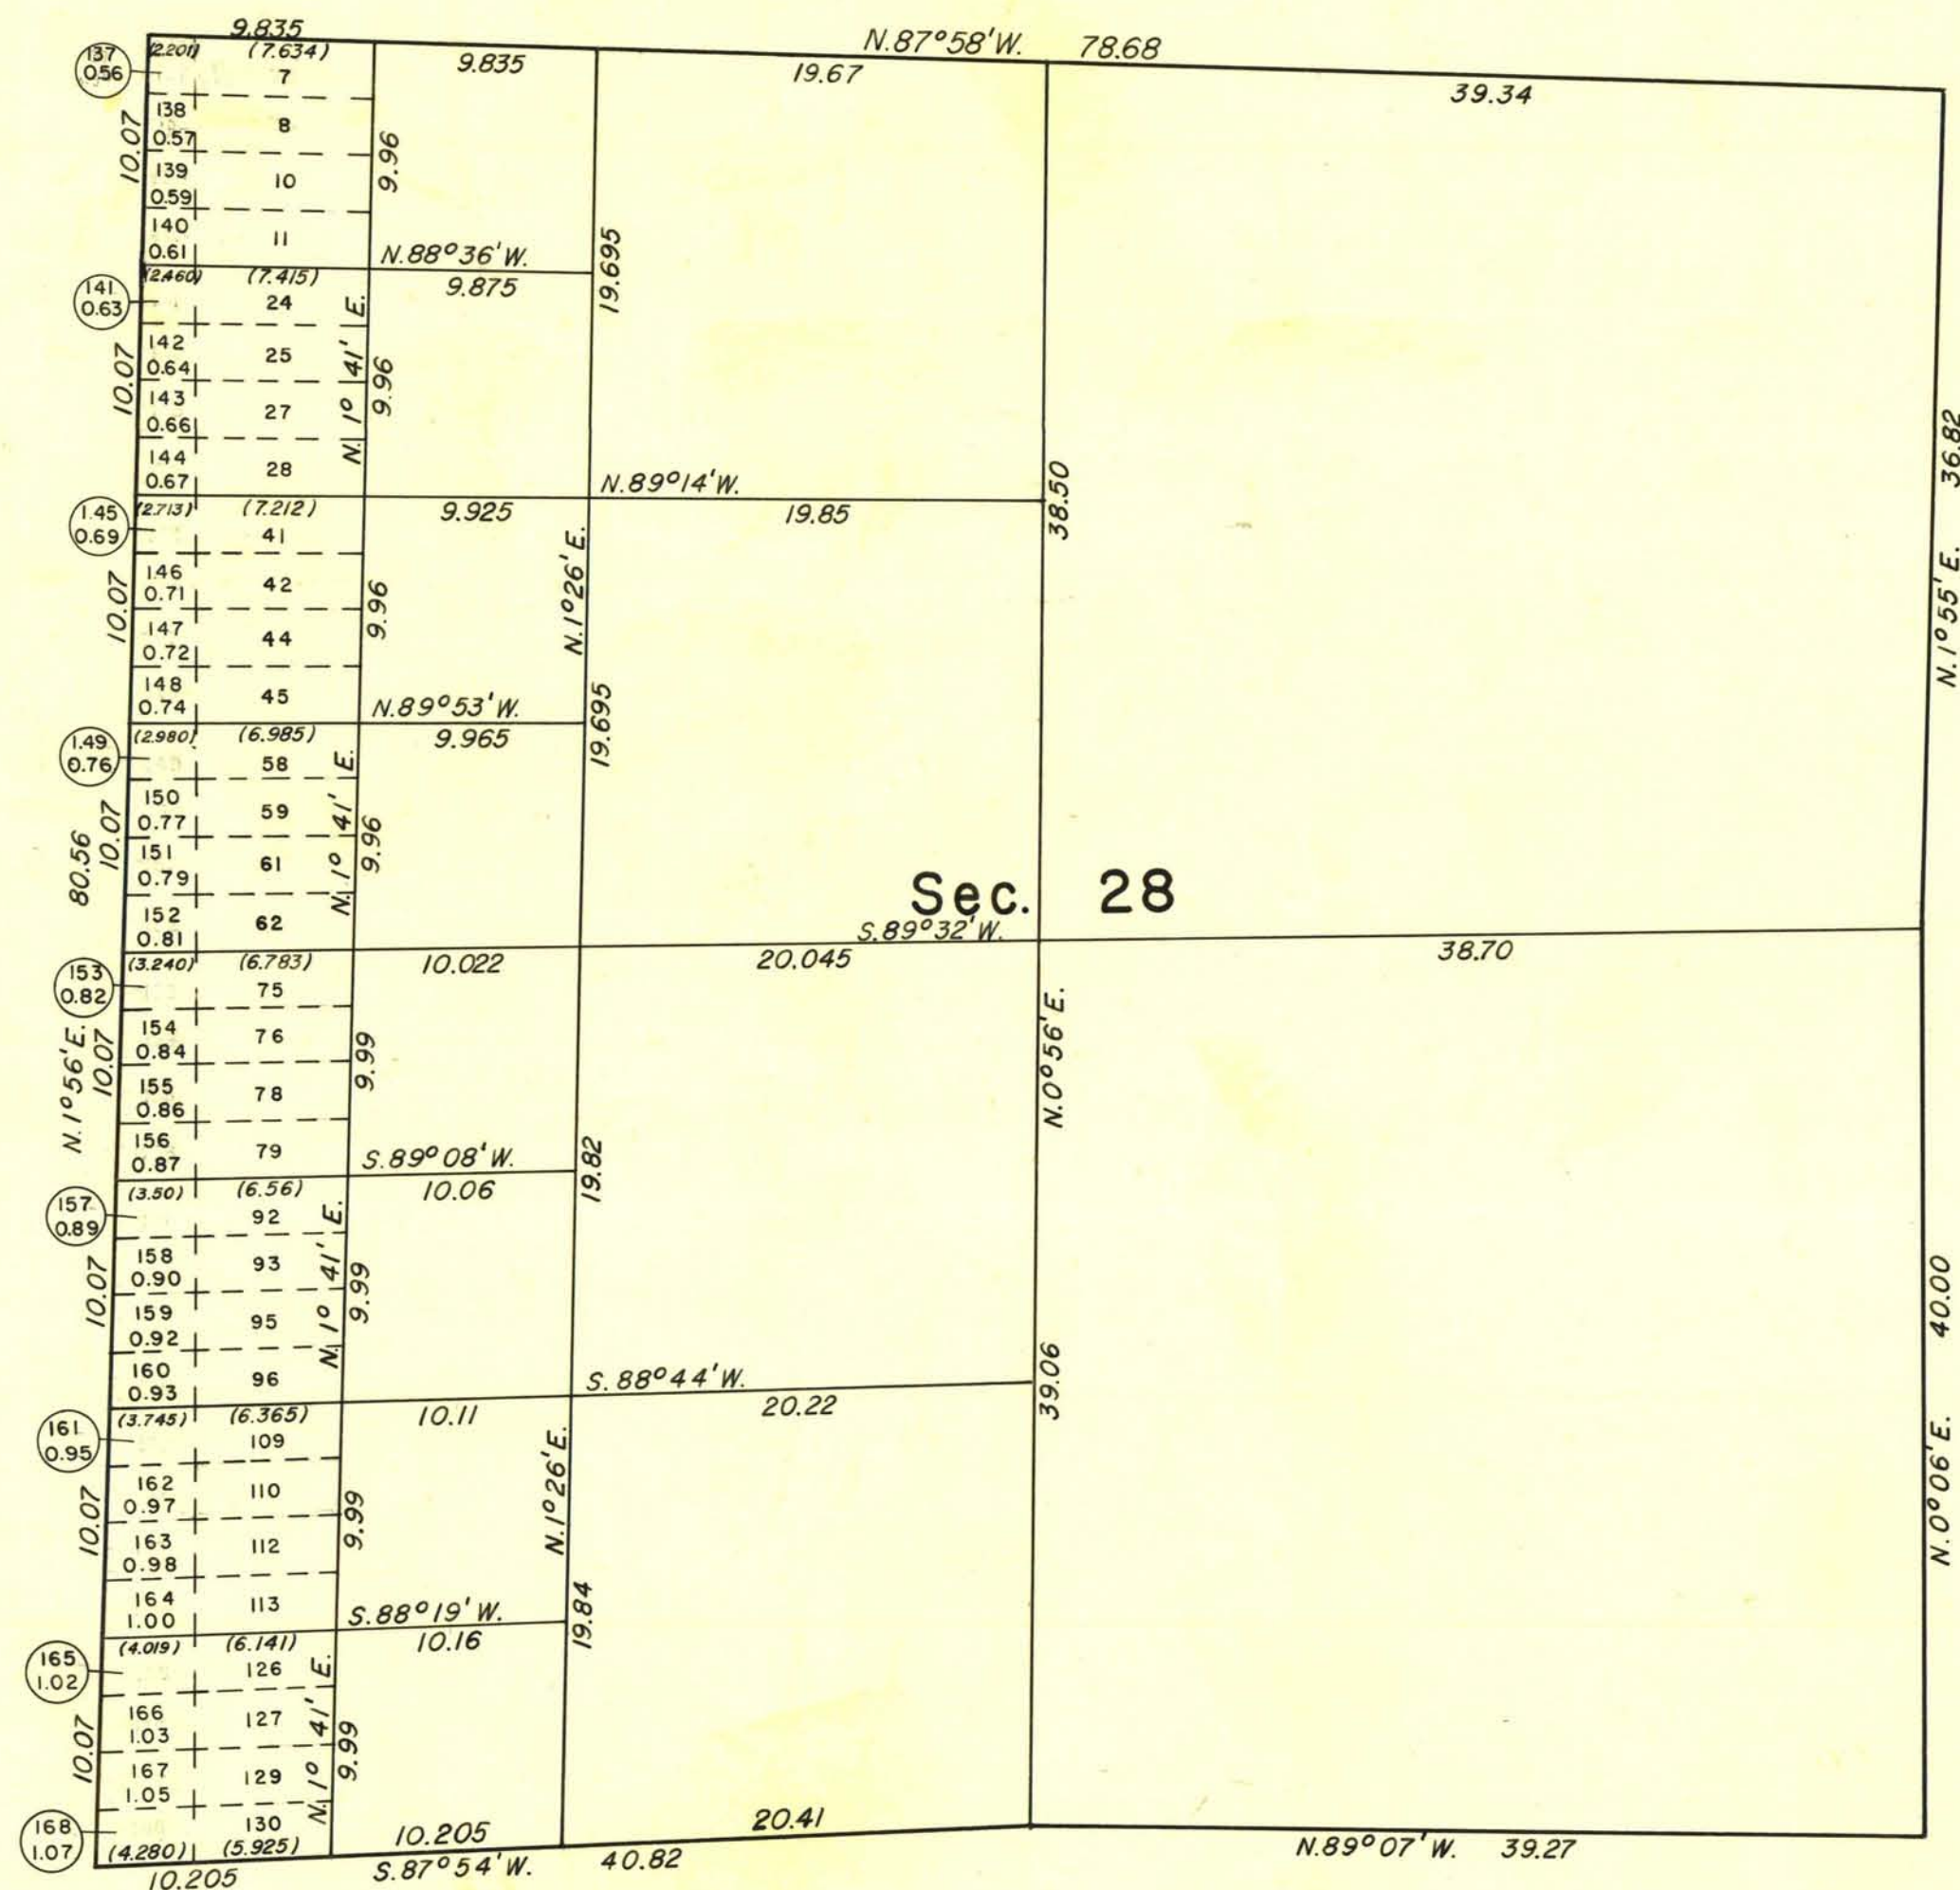

This plat showing a subdivision of original lots 9, 26, 43, 60, 77, 94, 111, and 128 is based upon the plat accepted February 18, 1953, to which reference will be made for lot numbers and areas other than for lots 137 to 168, inclusive, the areas of which are shown hereon.

UNITED STATES DEPARTMENT OF THE INTERIOR
BUREAU OF LAND MANAGEMENT
Washington, D. C. June 28, 1955

This plat showing amended lottings, having been correctly prepared in accordance with the regulations, is hereby accepted.

For the Director

Earl G. Harrington
Cadastral Engineering Staff Officer

0 5 10 20 30 40
SCALE IN CHAINS