


TOWNSHIP 22 SOUTH, RANGE 61 EAST, MOUNT DIABLO MERIDIAN, NEVADA

SUPPLEMENTAL PLAT OF SECTION 31

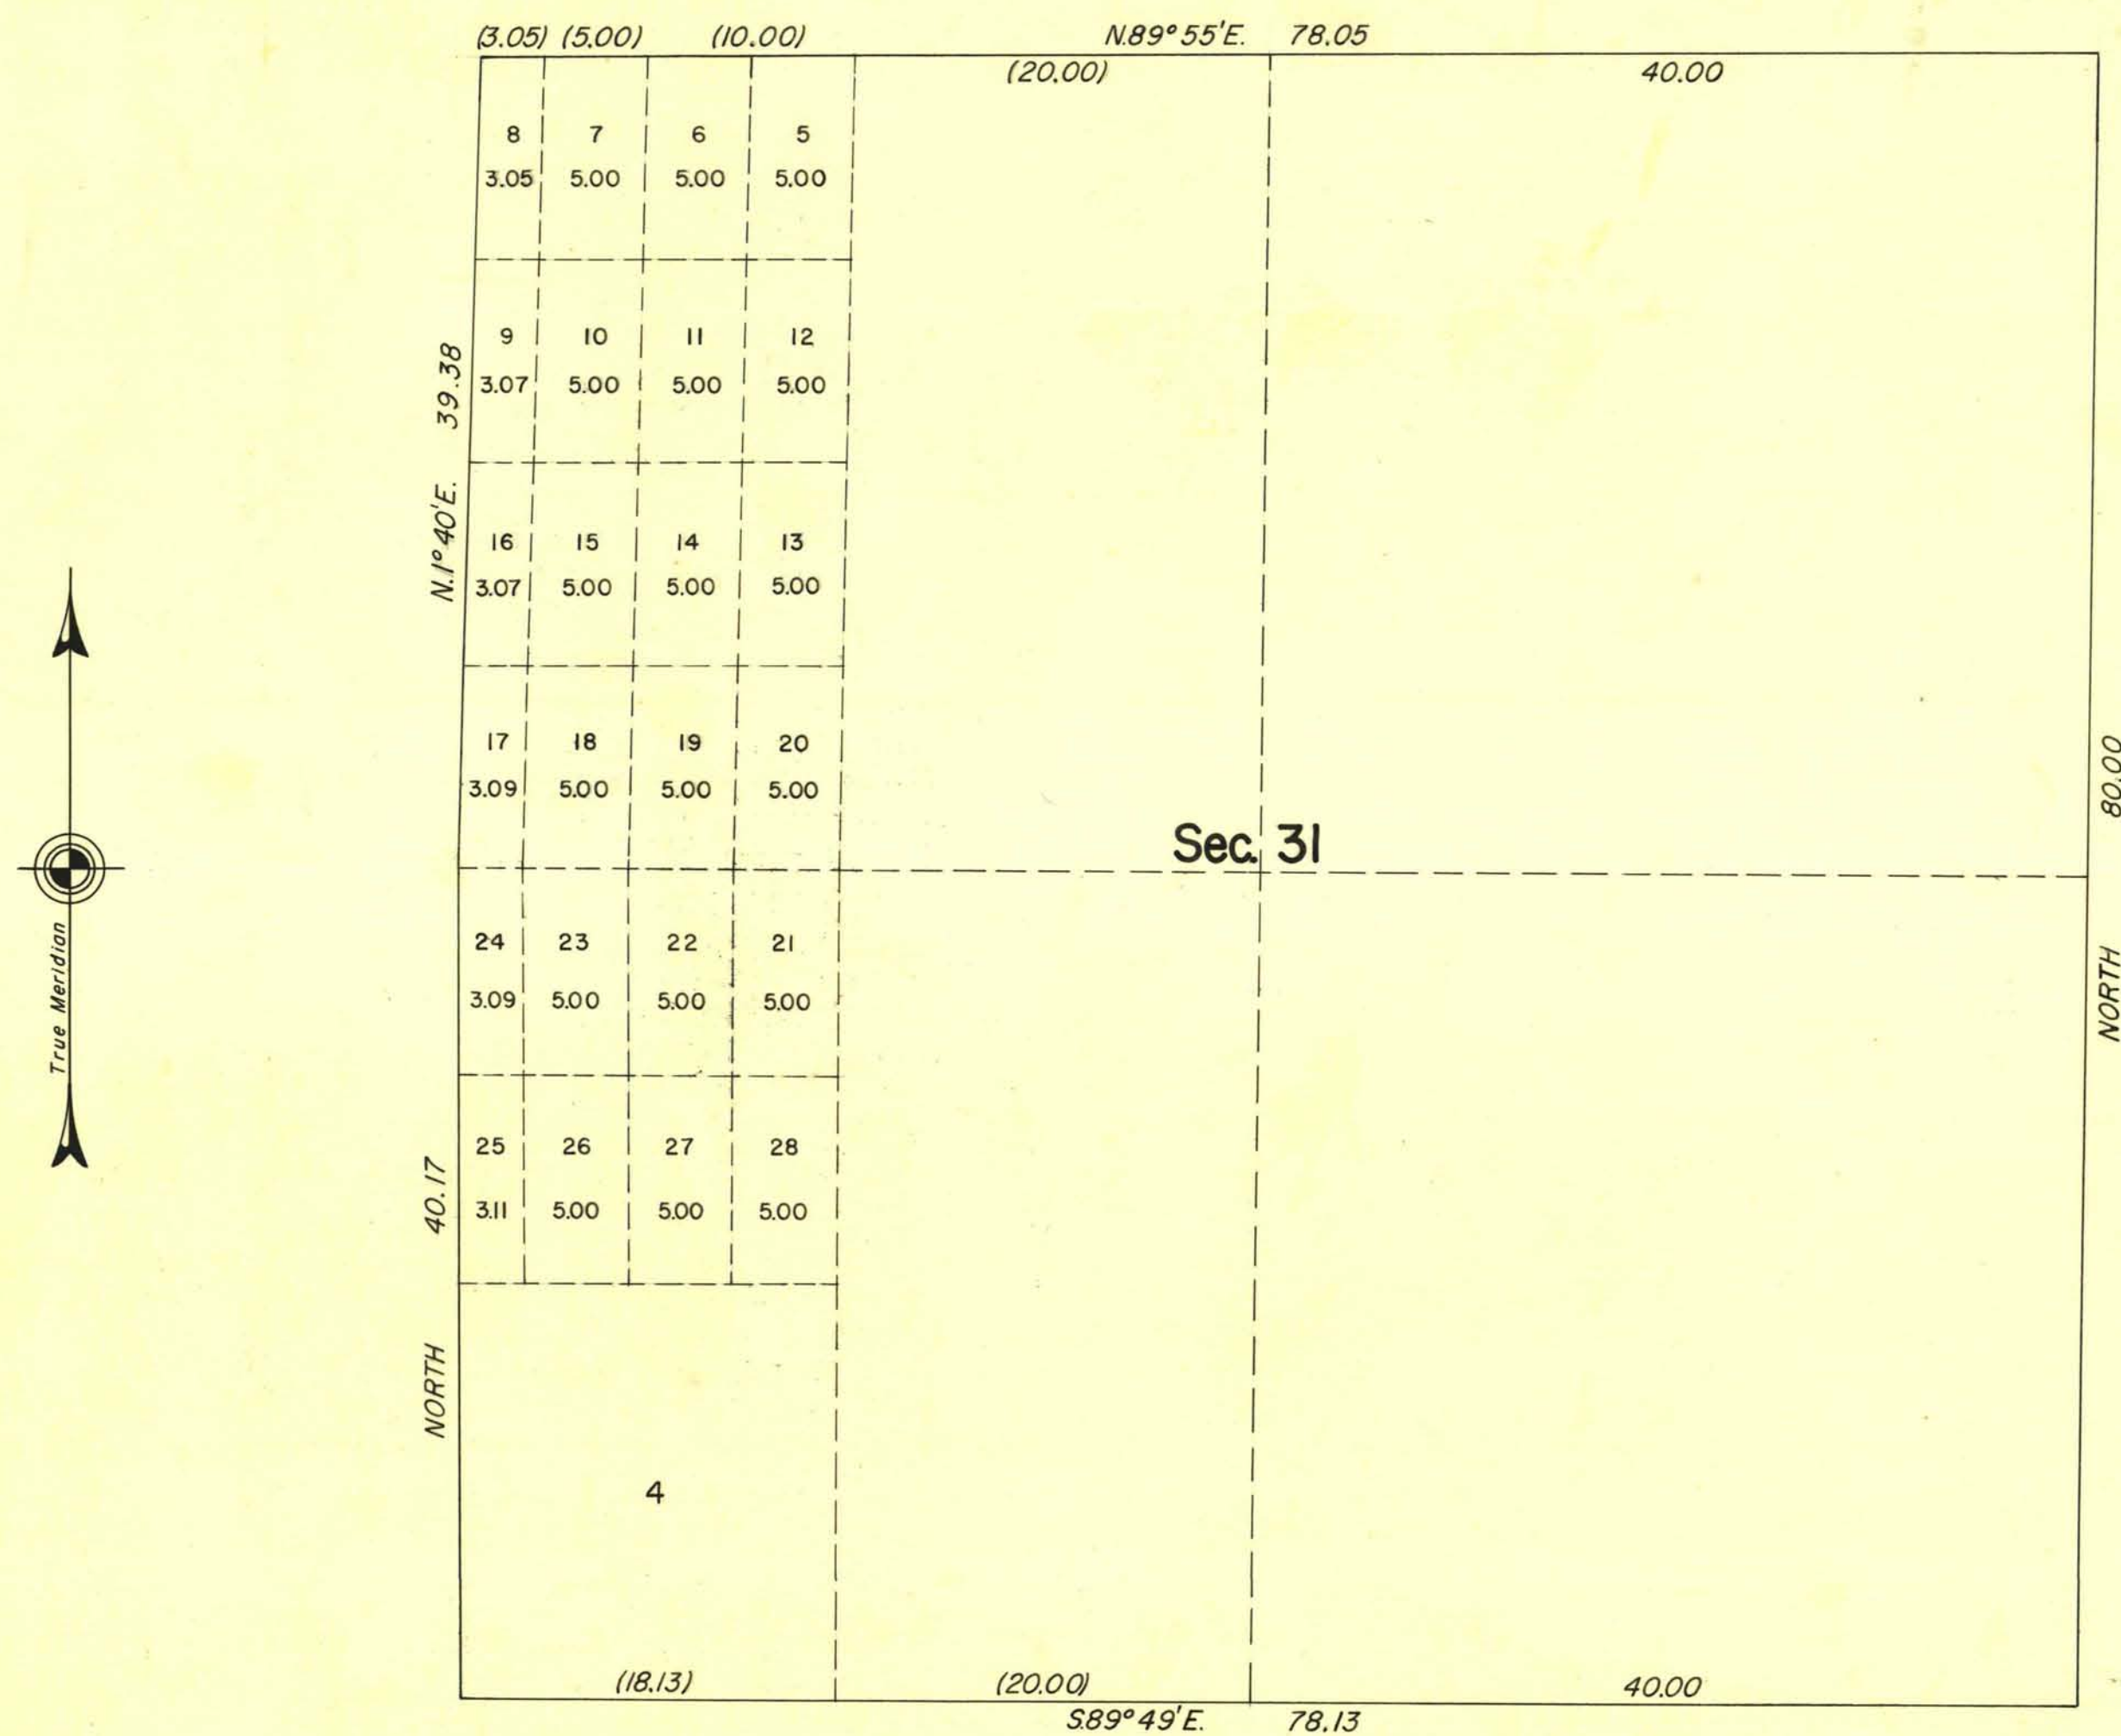

This supplemental plat of Sec. 31, T. 22 S., R. 61 E., Mt. Diablo Meridian, Nevada, showing a subdivision of original lots 1, 2, and 3, is based upon original survey plat approved Nov. 23, 1881 and resurvey plat of T. 22 S., R. 60 E., Mt. Diablo Meridian, Nevada, accepted December 21, 1955.

UNITED STATES DEPARTMENT OF THE INTERIOR
BUREAU OF LAND MANAGEMENT
Washington, D. C. February 21, 1956

This plat showing amended lottings, having been correctly prepared in accordance with the regulations, is hereby accepted.

For the Director

Earl S. Harrington
Cadastral Engineering Staff Officer