


TOWNSHIP 22 SOUTH, RANGE 61 EAST, MOUNT DIABLO MERIDIAN, NEVADA

SUPPLEMENTAL PLAT

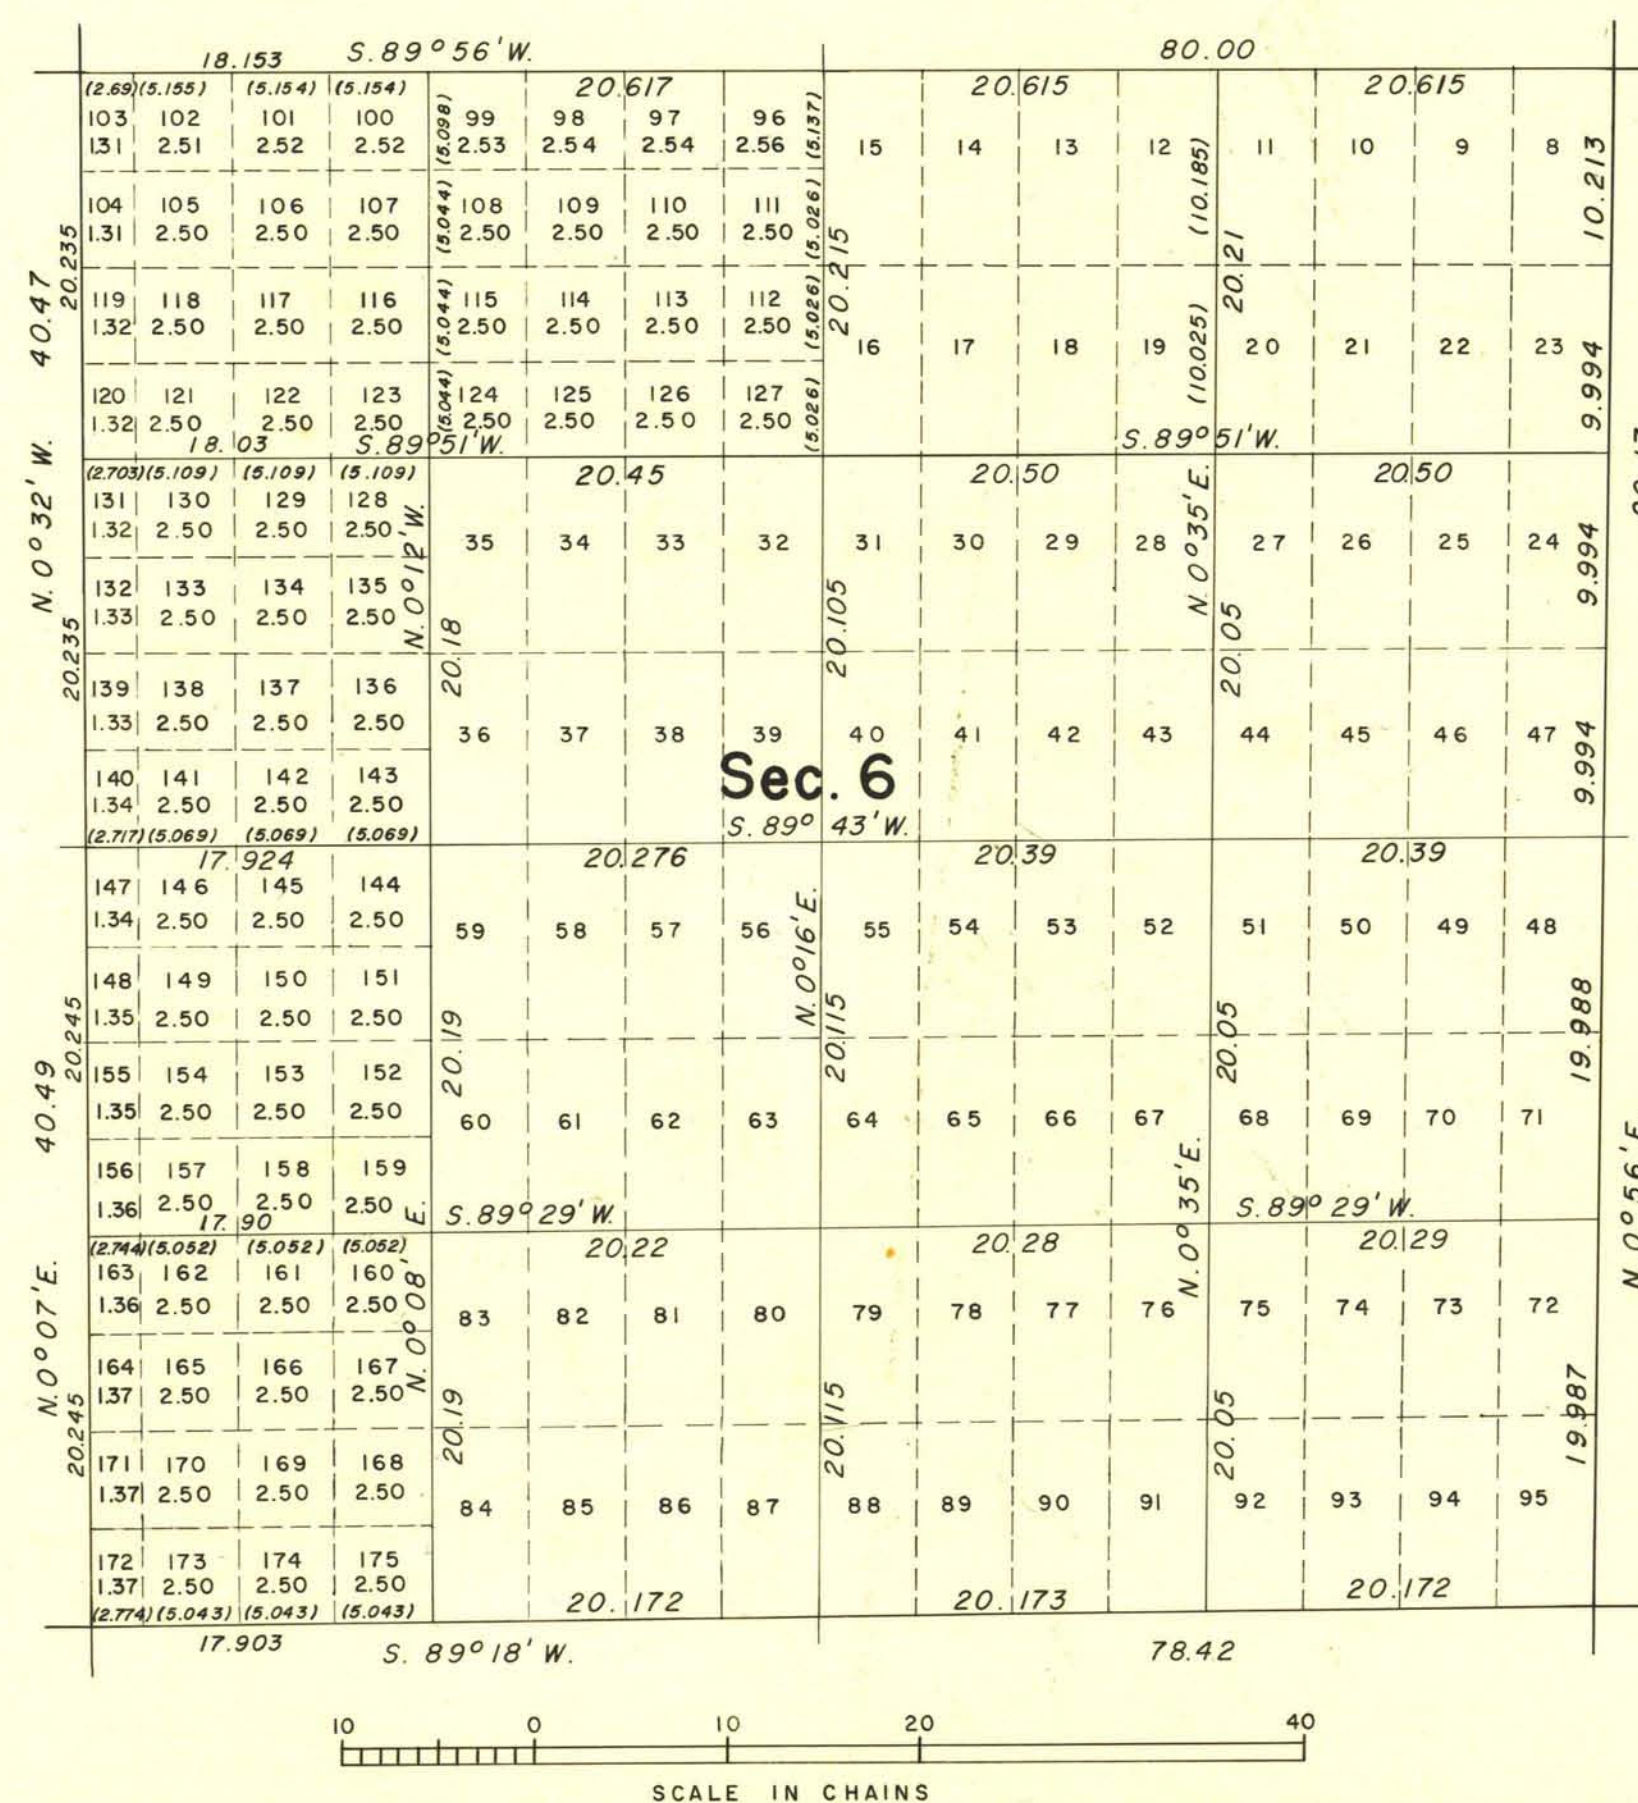

This plat showing the subdivision of original lots 3, 4, 5, 6, and 7, section 6, T. 22 S., R. 61 E., Mount Diablo Meridian, Nevada, is based upon plat approved November 23, 1881 and plat accepted February 18, 1953.

UNITED STATES DEPARTMENT OF THE INTERIOR
BUREAU OF LAND MANAGEMENT
Washington, D. C. June 2, 1959

This plat, showing amended lottings, is based upon the official records, and having been correctly prepared in accordance with the regulations, is hereby accepted.

For the Director

Earl G. Harrington
Cadastral Engineering Staff Officer