


TOWNSHIP 22 SOUTH, RANGE 61 EAST, OF THE MOUNT DIABLO MERIDIAN, NEVADA

SUPPLEMENTAL PLAT OF SECTION 7

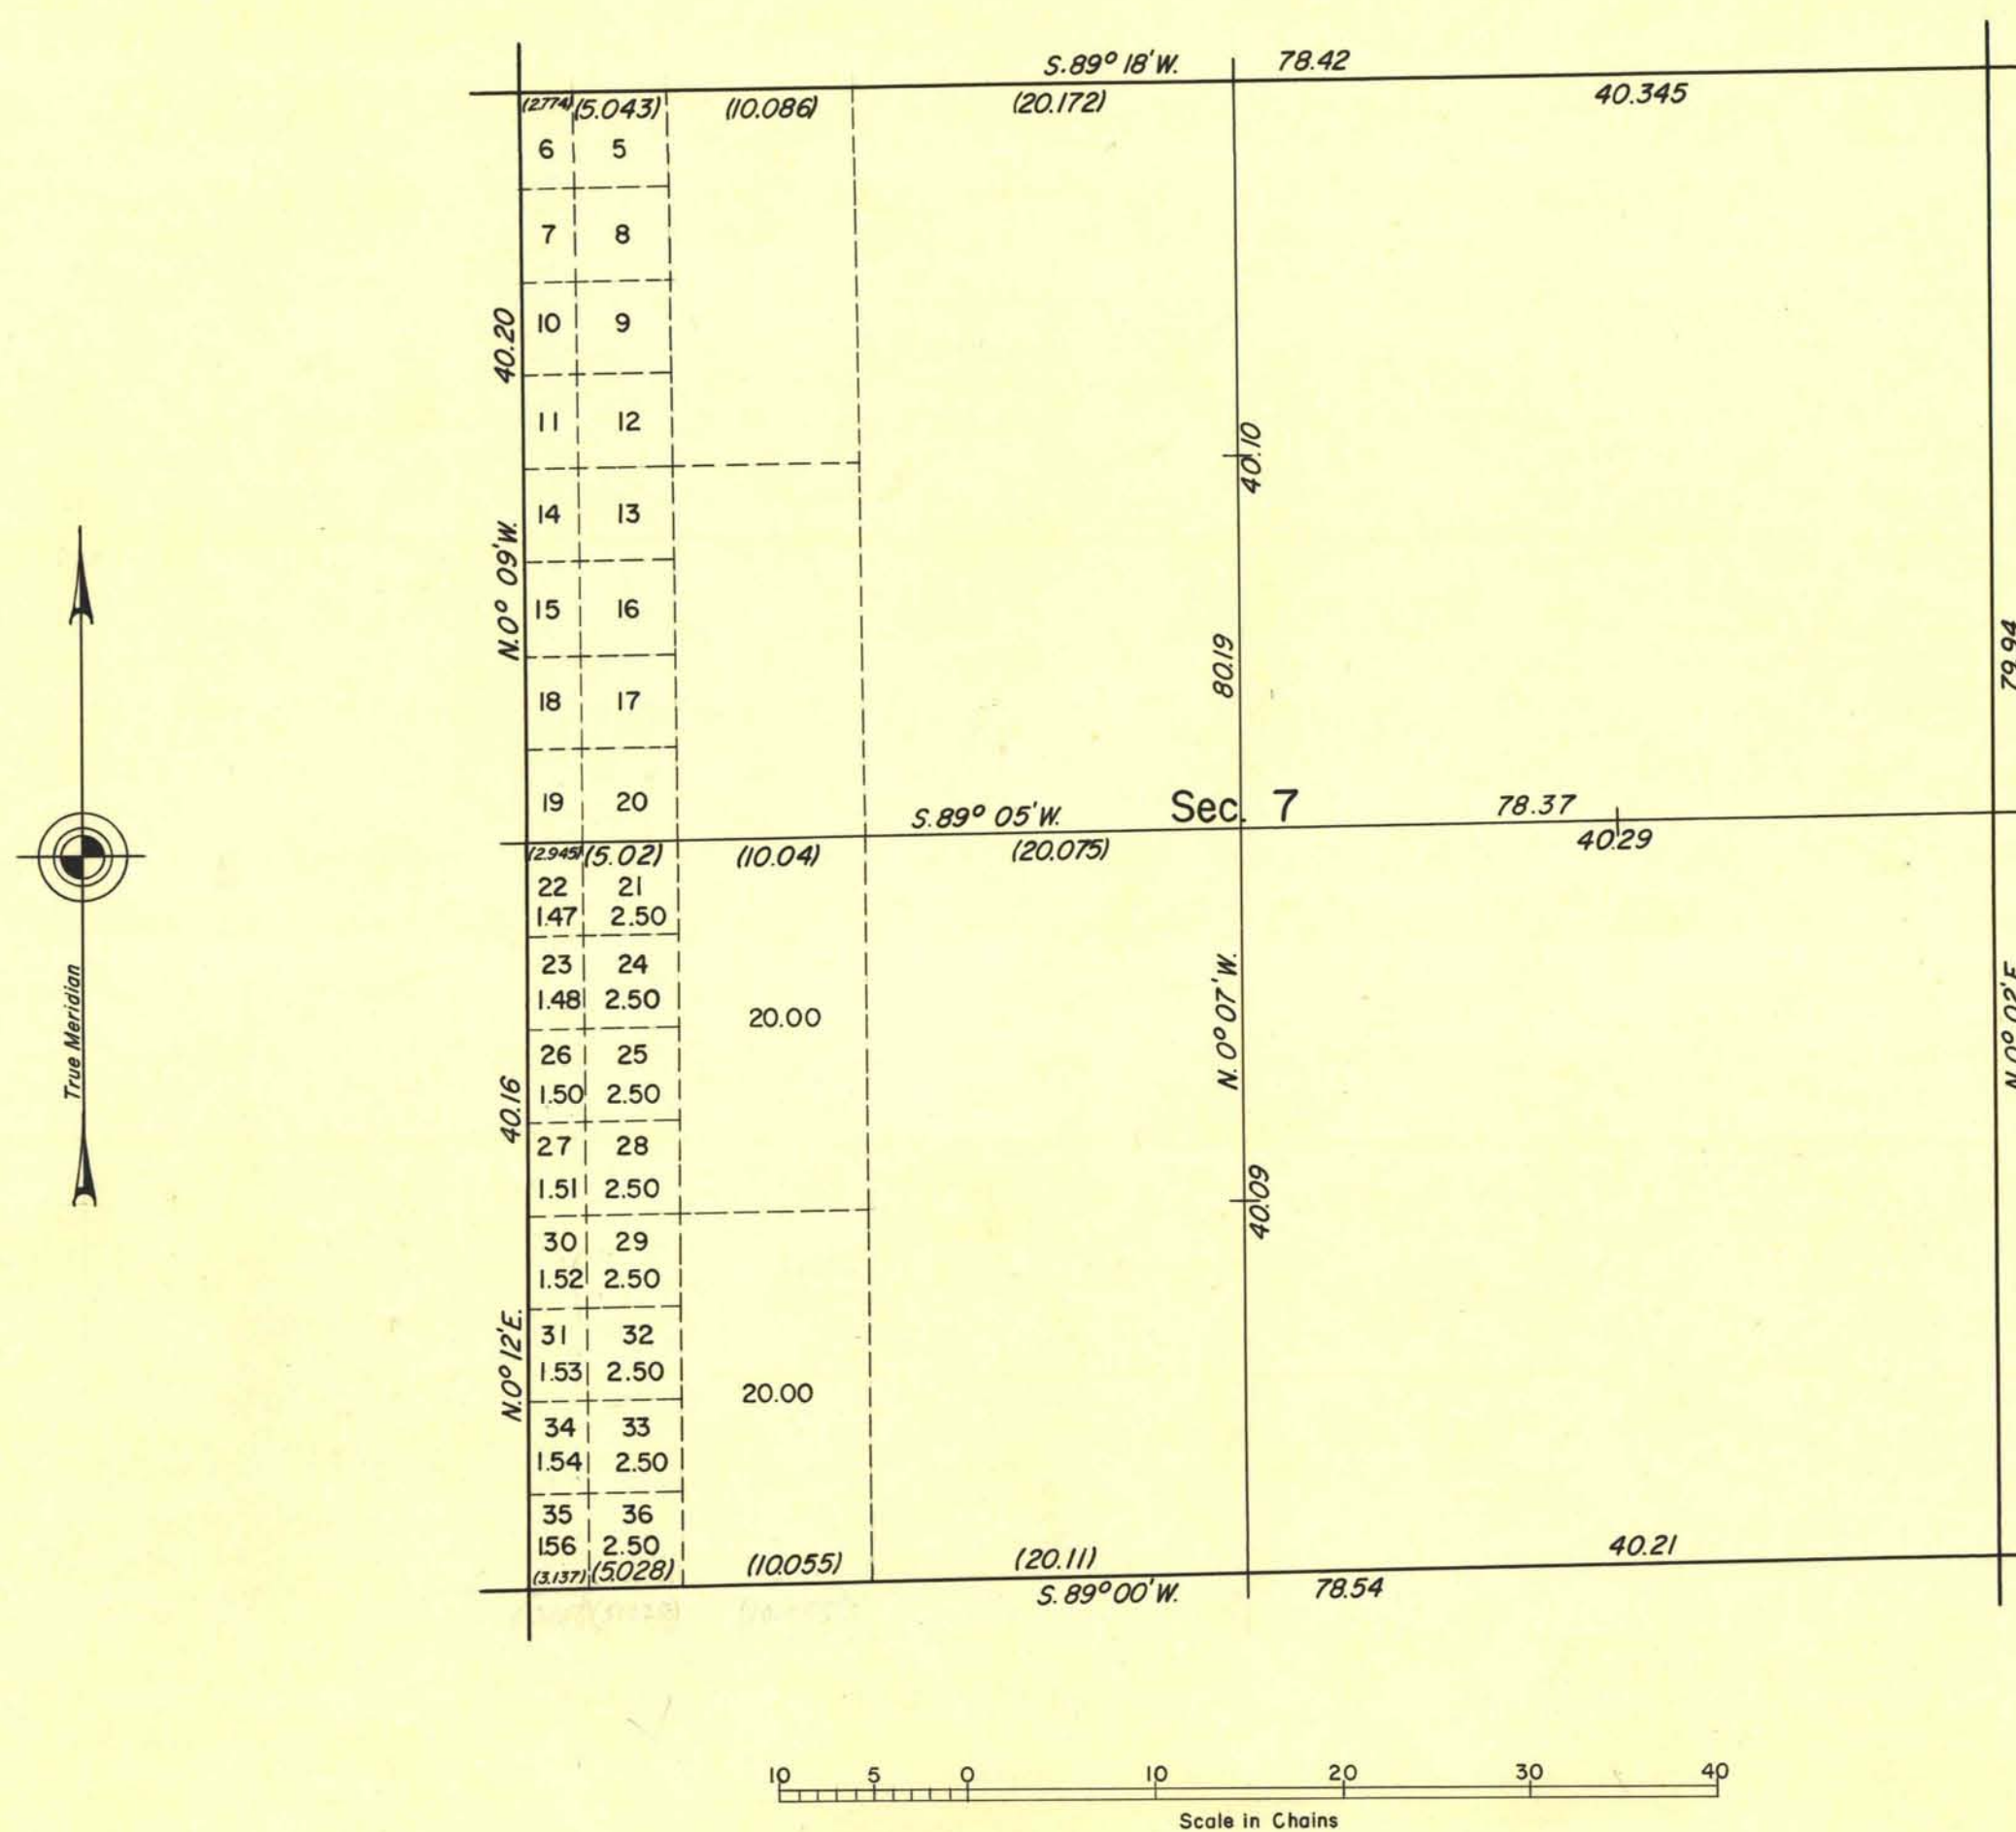

This supplemental plat showing a subdivision of original lots 3 and 4, section 7, T. 22 S., R. 61 E., Mt. Diablo Meridian, Nevada is based upon plat approved November 23, 1881 and plat accepted November 6, 1956 and May 23, 1958.

UNITED STATES DEPARTMENT OF THE INTERIOR
BUREAU OF LAND MANAGEMENT
Washington, D.C. March 16, 1961

This plat, showing amended lottings, is based upon the official records, and having been correctly prepared in accordance with the regulations, is hereby accepted.

For the Director

[Signature]

Cadastral Engineering Staff Officer

2681-2

Sec 7, T22S, R61E.