
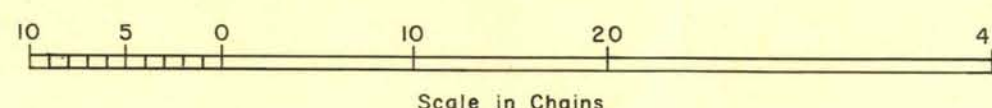


TOWNSHIP 22 SOUTH, RANGE 61 EAST, OF THE MOUNT DIABLO MERIDIAN, NEVADA.  
SUPPLEMENTAL PLAT OF SECTION 18

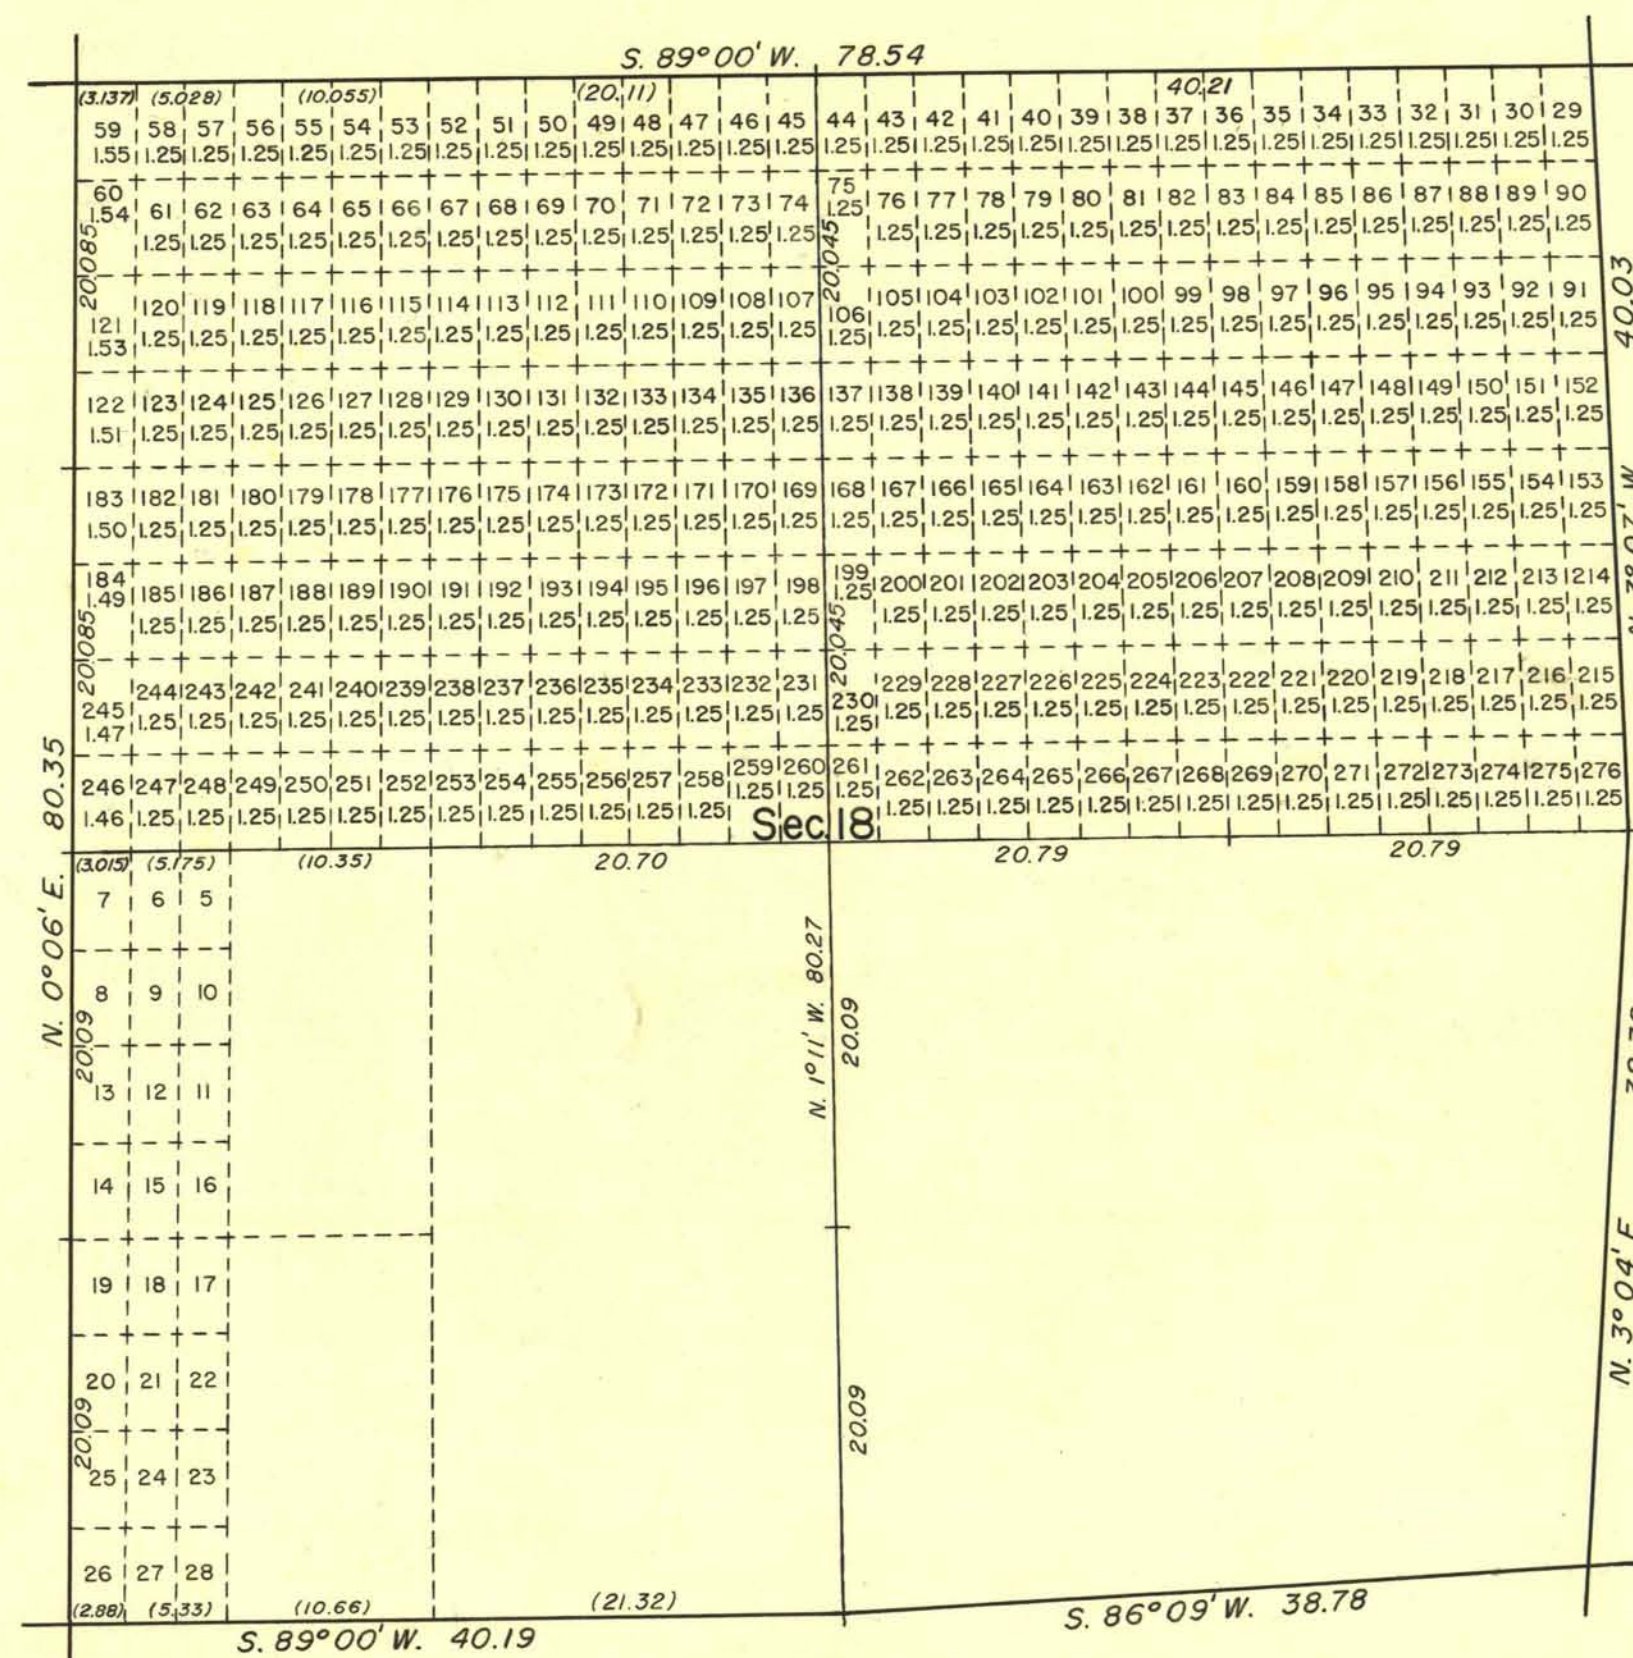

This supplemental plat, showing a subdivision of the NE $\frac{1}{4}$ , E $\frac{1}{2}$ NW $\frac{1}{4}$  and original lots 1 and 2, sec. 18, T. 22 S., R. 61 E., Mt. Diablo Meridian, Nevada, is based upon plat approved November 23, 1881 and plats accepted November 6, 1956 and May 23, 1958.

UNITED STATES DEPARTMENT OF THE INTERIOR  
BUREAU OF LAND MANAGEMENT  
Washington, D.C. August 21, 1961

This plat, showing amended lottings, is based upon the official records, and having been correctly prepared in accordance with the regulations, is hereby accepted.

For the Director

*Clark F. Lumm*

Acting Chief, Division of Engineering