


TOWNSHIP N° 22 SOUTH, RANGE N° 62 EAST, OF THE MOUNT DIABLO MERIDIAN, NEVADA.

DEPENDENT RESURVEY

NOTE:
"19.68" should be "19.86" per
memorandum dated July 14,
1982, File 9622.1 (N-942),
Group No. 336, Nevada.

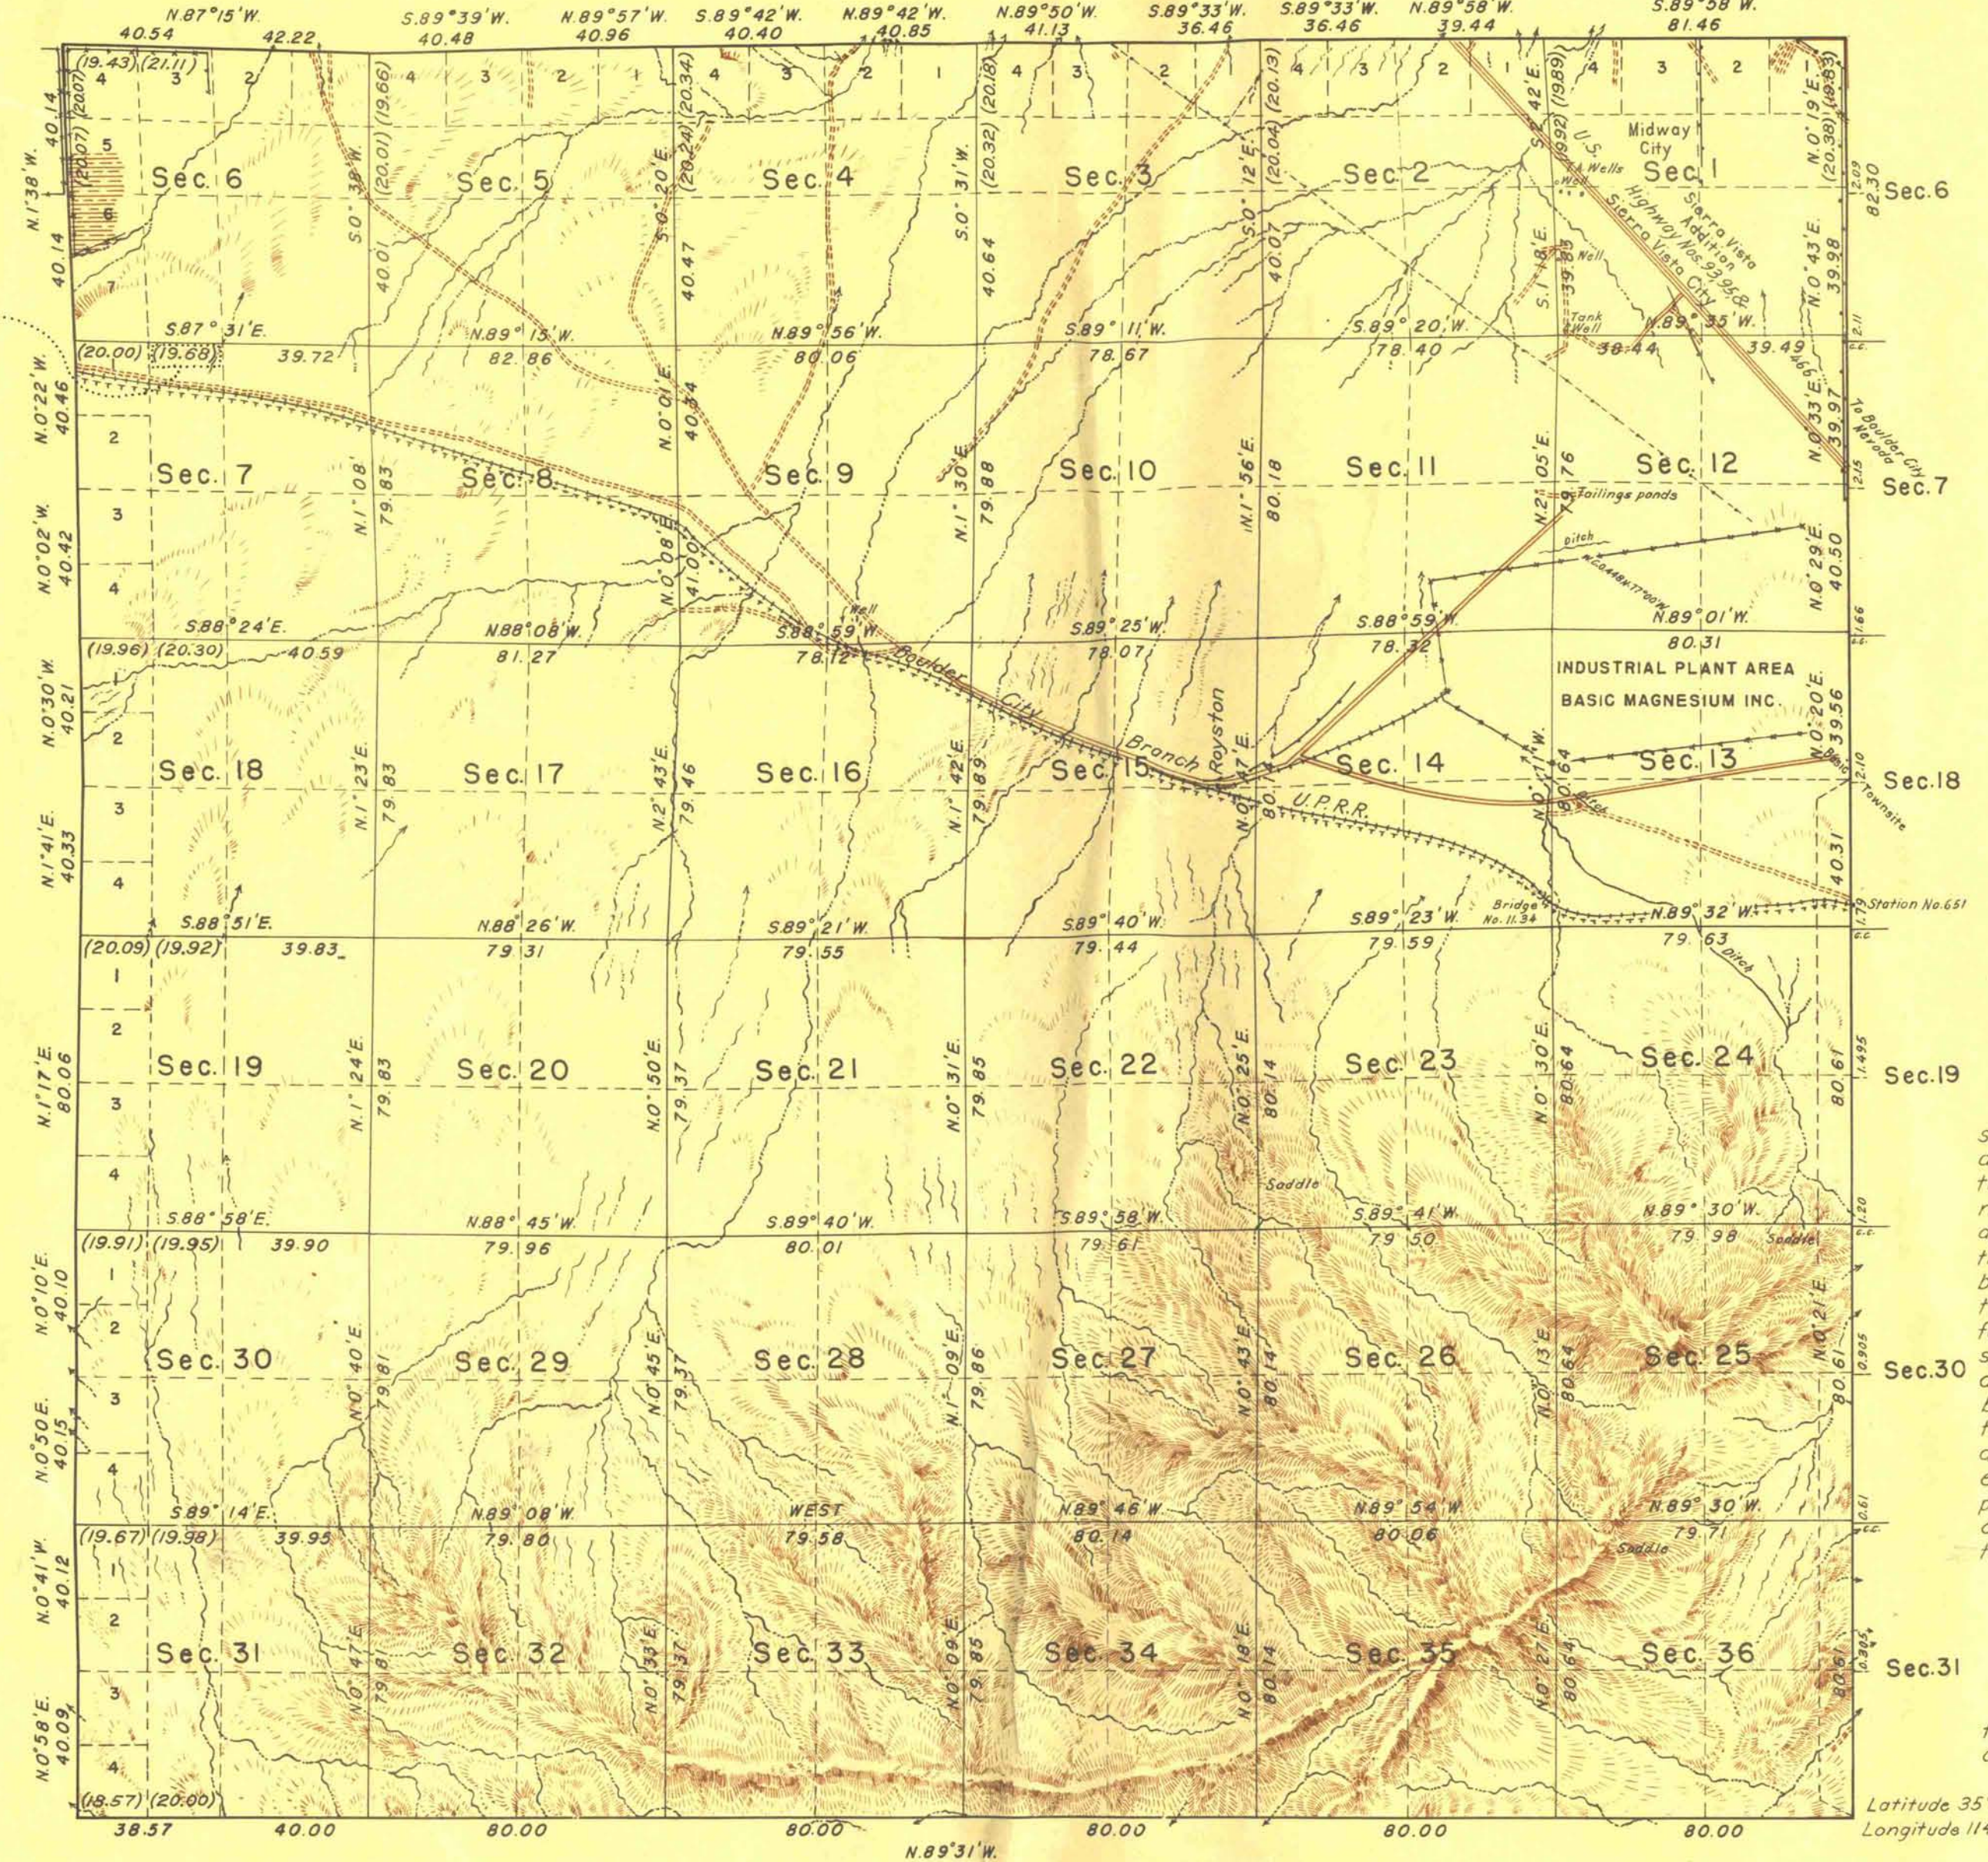

Memorandum

This plat of the resurvey of Town-
ship No. 22 South, Range No. 62 East,
delinates a retracement and rees-
tablishment of the lines of the original
survey as shown upon the plat
approved February 6, 1884, in their
true original position according to the
best available evidence of the posi-
tion of the original corners; all dif-
ferences between the measurements
shown on the original plat and those
derived in the retracement have
been distributed proportionally be-
tween accepted corners in accor-
dance with surveying rules; refer-
ence will be made to the original
plat for the showing of the areas
and more detailed descriptions of
the various smaller subdivisions.

Authority for this resurvey is con-
tained in General Land Office mem-
orandum 1907765 E dated July 14, 1942.

Latitude 35°59'N.
Longitude 114°59'30"W.

UNITED STATES DEPARTMENT OF THE INTERIOR
GENERAL LAND OFFICE

Denver, Colorado, Aug. 18, 1943

This plat of Township N° 22 South, Range N° 62 East,
of the Mount Diablo Meridian, Nevada, is strictly conform-
able to the field notes of the survey thereof which have
been examined and approved.

Thurston H. Allen
Acting Assistant Supervisor of Surveys.

Washington, D.C., Aug. 28, 1943

The survey represented by this plat
having been correctly executed in accor-
dance with the requirements of law and the
regulations of this office, is hereby accepted.

Joel David Wolford
Assistant Commissioner.

LINES DESIGNATED	BY WHOM SURVEYED	GROUP N°	DATE OF SPECIAL INSTRUCTIONS	WHEN SURVEYED	
				BEGUN	COMPLETED
Exterior, W & S Subdivisional	E. Voigt & J. W. Hardison	336	August 11, 1942	Oct. 7, 1942	April 29, 1943

Scale: 1 inch equals 40 chains. Area resurveyed 23020.50 Acres