


TOWNSHIP 22 SOUTH, RANGE 64 EAST, MOUNT DIABLO MERIDIAN, NEVADA

SUPPLEMENTAL PLAT OF SECTIONS 3 AND 4

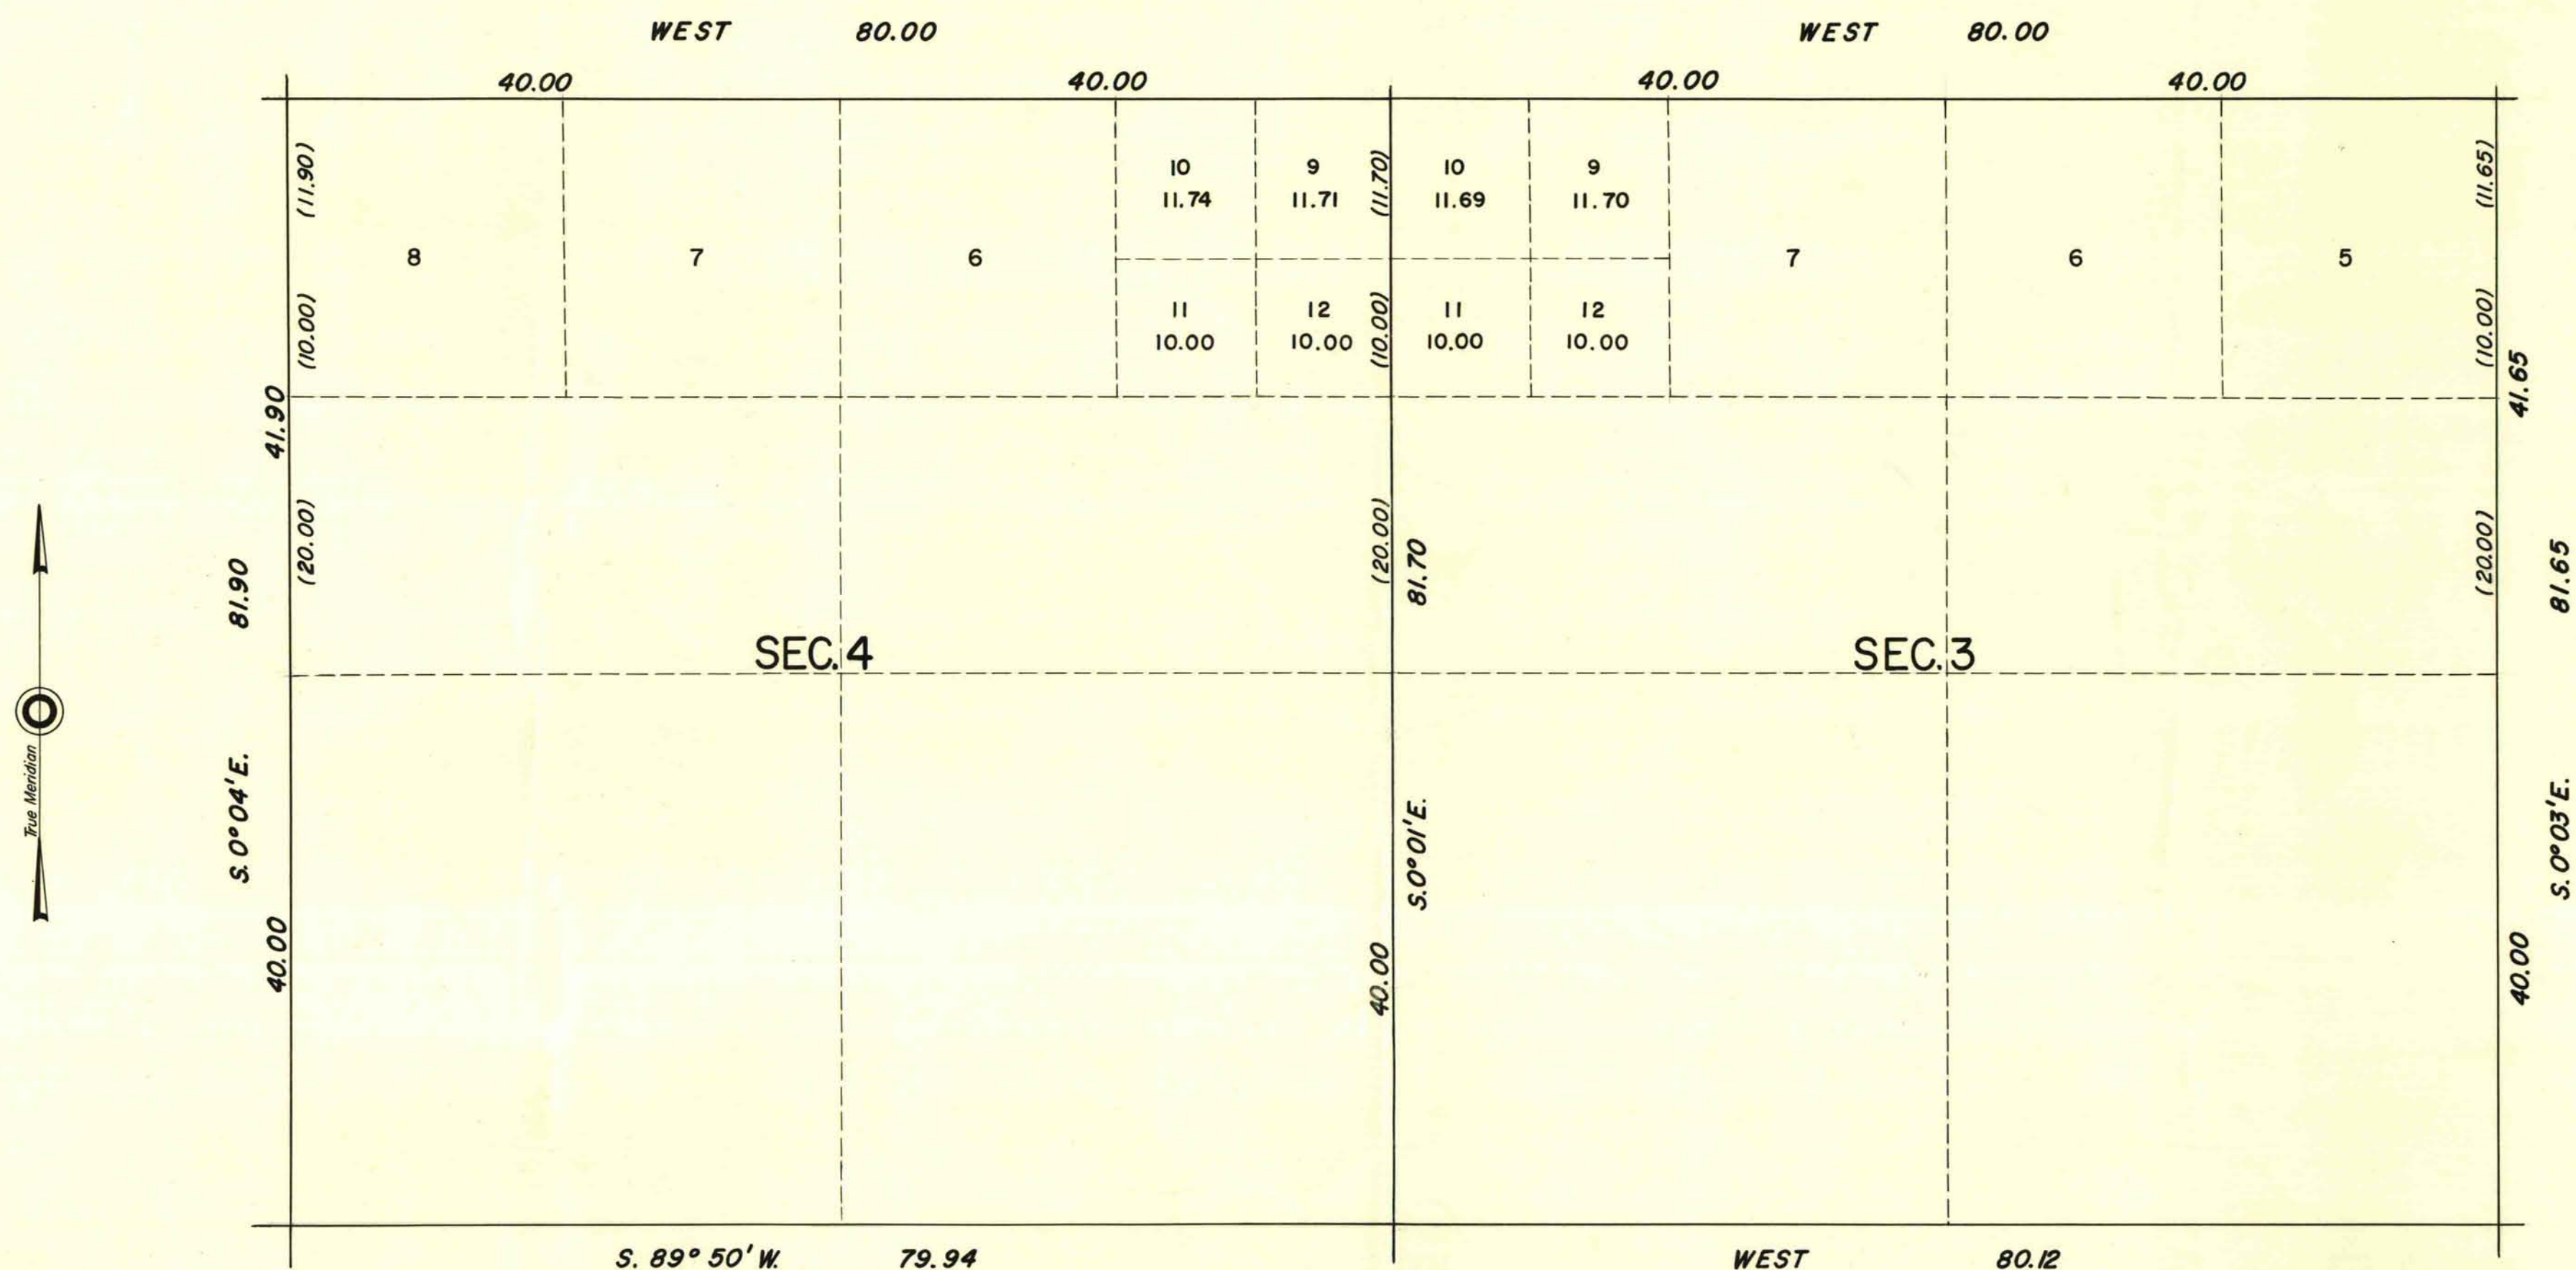

This plat showing a subdivision of Lot 8, Section 3 and Lot 5, Section 4, T. 22 S., R. 64 E., Mount Diablo Meridian, Nevada, is based upon the plat accepted April 10, 1933.

UNITED STATES DEPARTMENT OF THE INTERIOR
BUREAU OF LAND MANAGEMENT
Washington, D.C. August 13, 1962

This plat, showing amended lottings, is based upon the official records, and having been correctly prepared in accordance with the regulations, is hereby accepted.

For the Director

Clark I. Lumm

Acting Chief, Division of Engineering

2921-a

Sec. 3 & 4, T22S, R64E.