


TOWNSHIP 23 NORTH, RANGE 18 EAST, OF THE MOUNT DIABLO MERIDIAN, NEVADA

DEPENDENT RESURVEY AND COMPLETION SURVEY

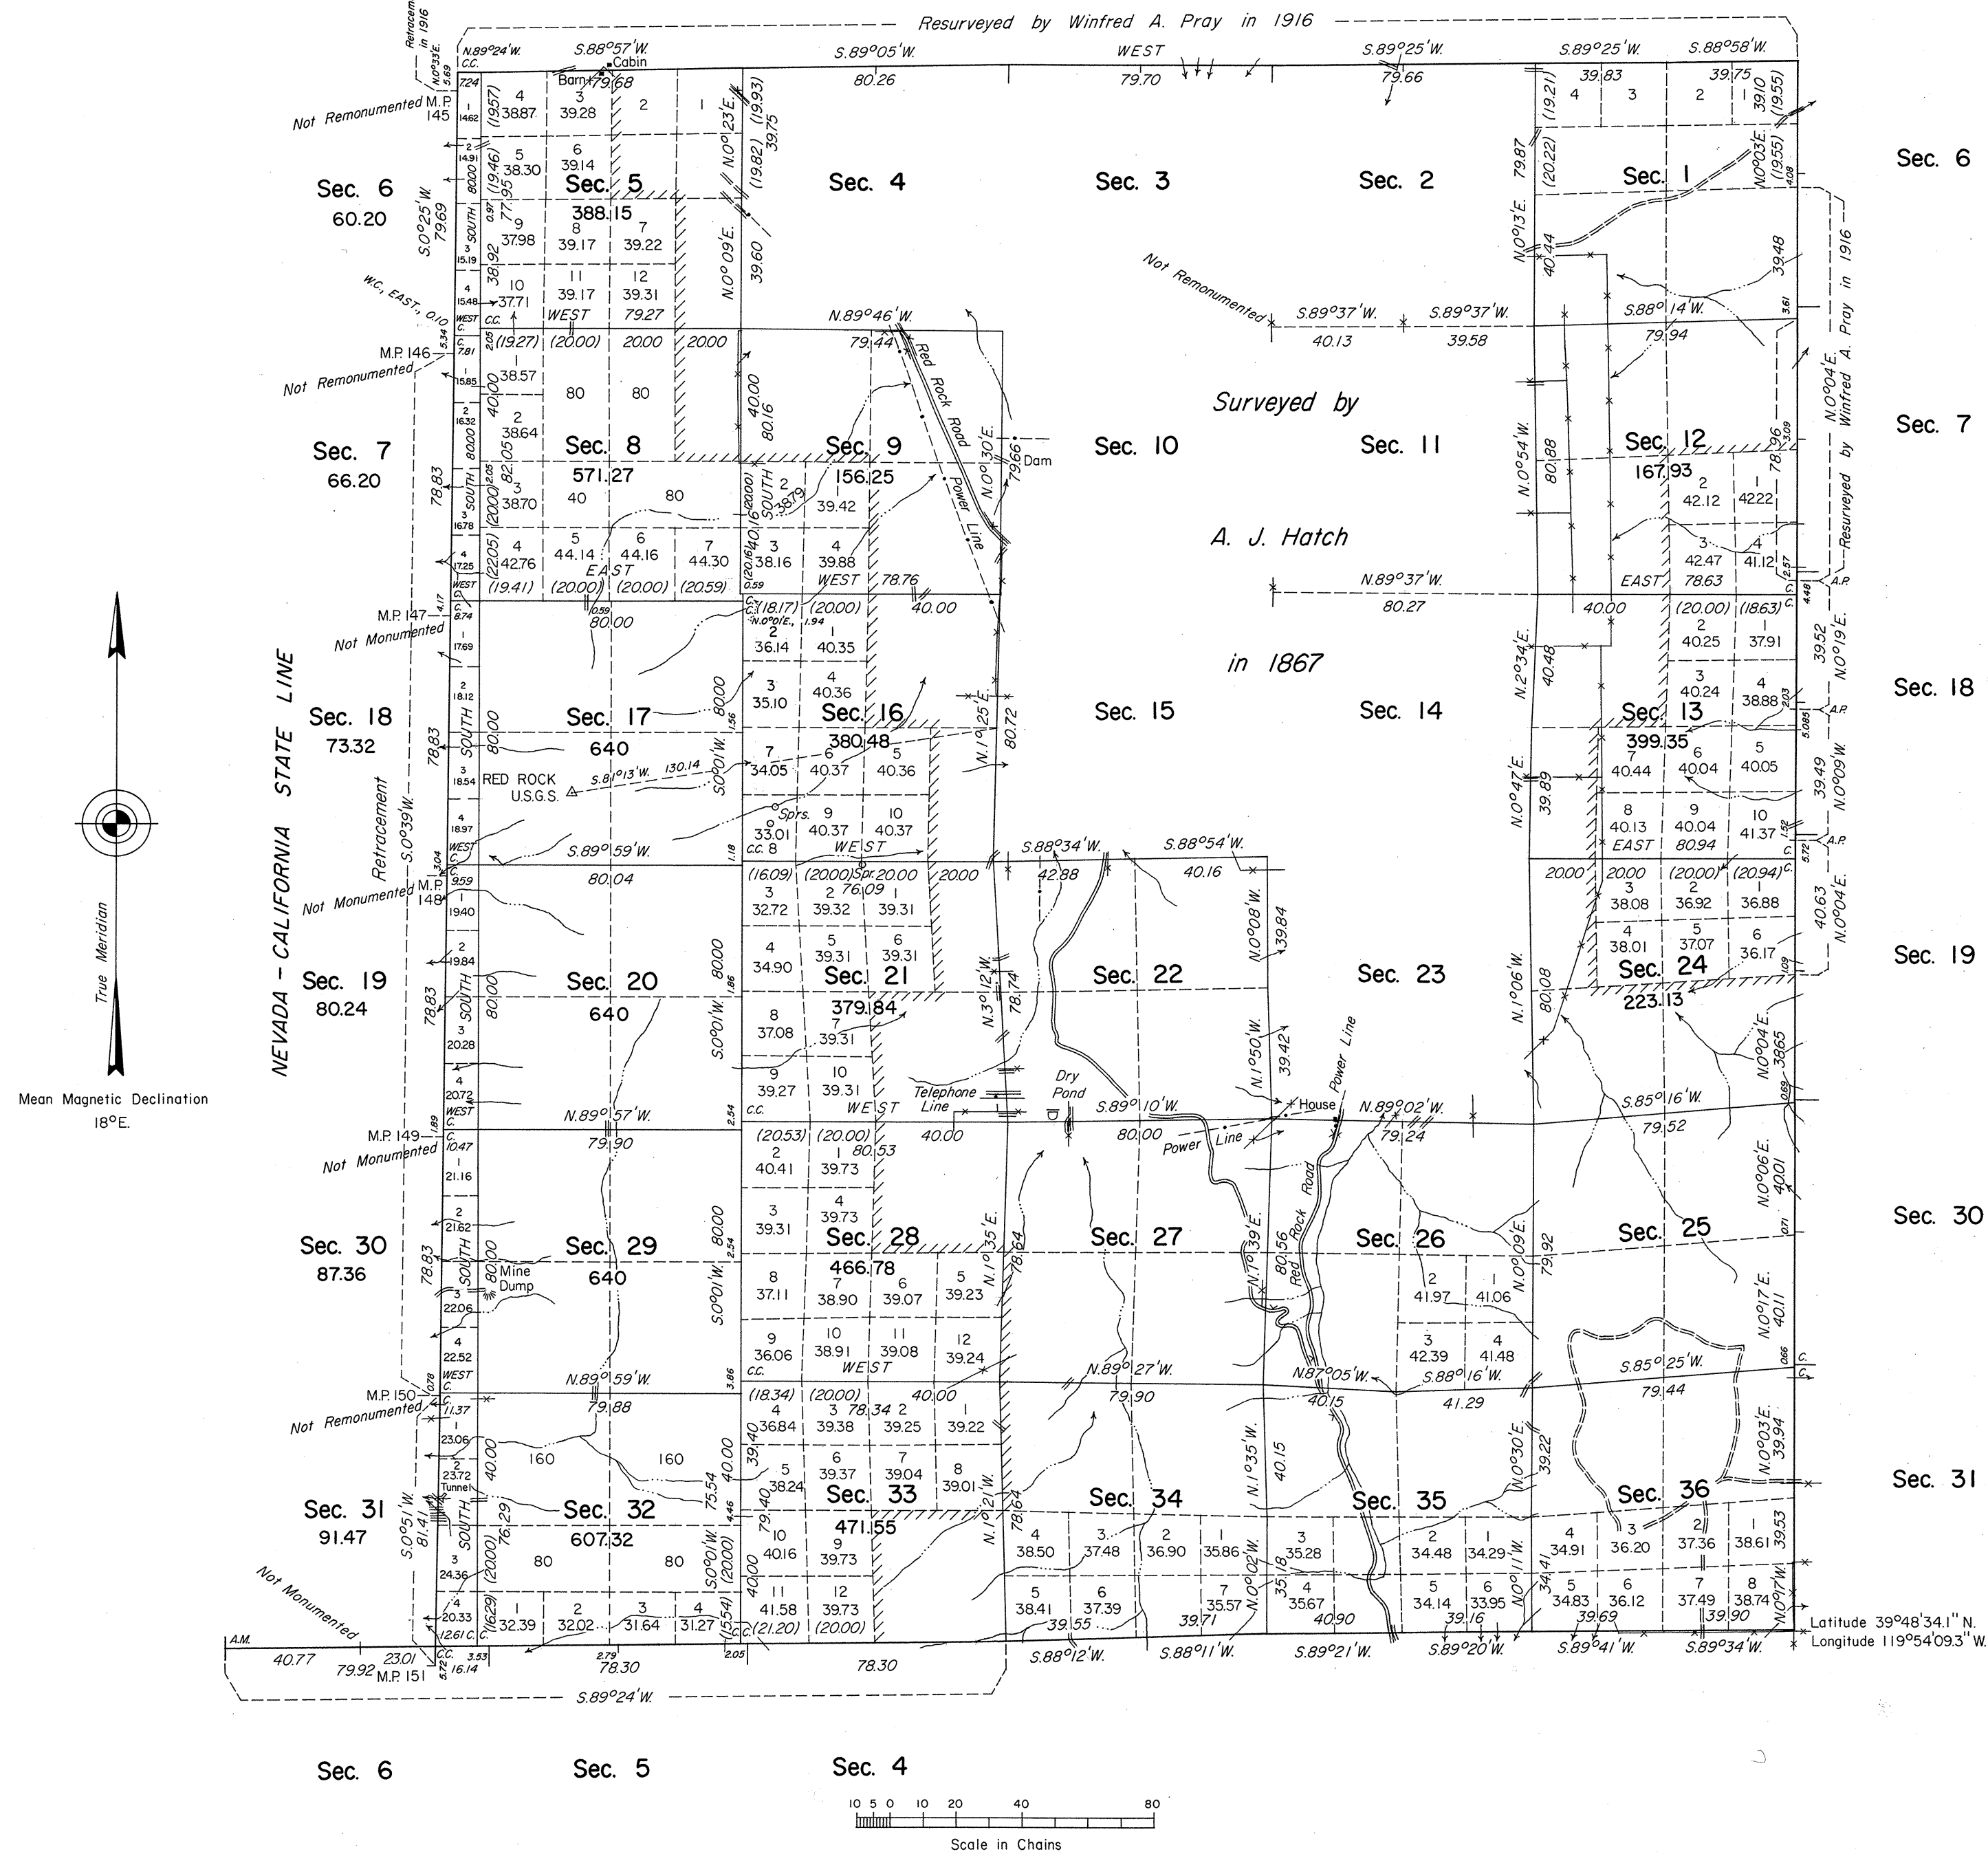

A history of surveys is contained in the field notes.

This plat represents a dependent resurvey of the south boundary, a portion of the east boundary and a portion of the subdivisional lines of T. 23 N., R. 18 E., designed to restore the corners in their original locations according to the best available evidence; the retracement of the Nevada-California State Line between Mile Corners 145 and 151, and the completion survey of the subdivisional lines of T. 23 N., R. 18 E.

Lottings and areas, except as shown hereon, are as shown on the plat approved January 15, 1868 and June 30, 1872.

Survey executed by John D. Sorensen and Neil R. Forsyth, Cadastral Surveyors, July 27, 1970 to June 9, 1972, under Special Instructions dated June 11, 1970 for Group No. 470, Nevada.

UNITED STATES DEPARTMENT OF THE INTERIOR
BUREAU OF LAND MANAGEMENT
Washington, D.C. May 21, 1975

This plat is strictly conformable to the approved field notes, and the survey, having been correctly executed in accordance with the requirements of law and the regulations of this Bureau, is hereby accepted.

For the Director

Bernard W. Folsom
Chief, Division of Cadastral Survey