


TOWNSHIP N^o 23 NORTH RANGE N^o 22 EAST MOUNT DIABLO MERIDIAN

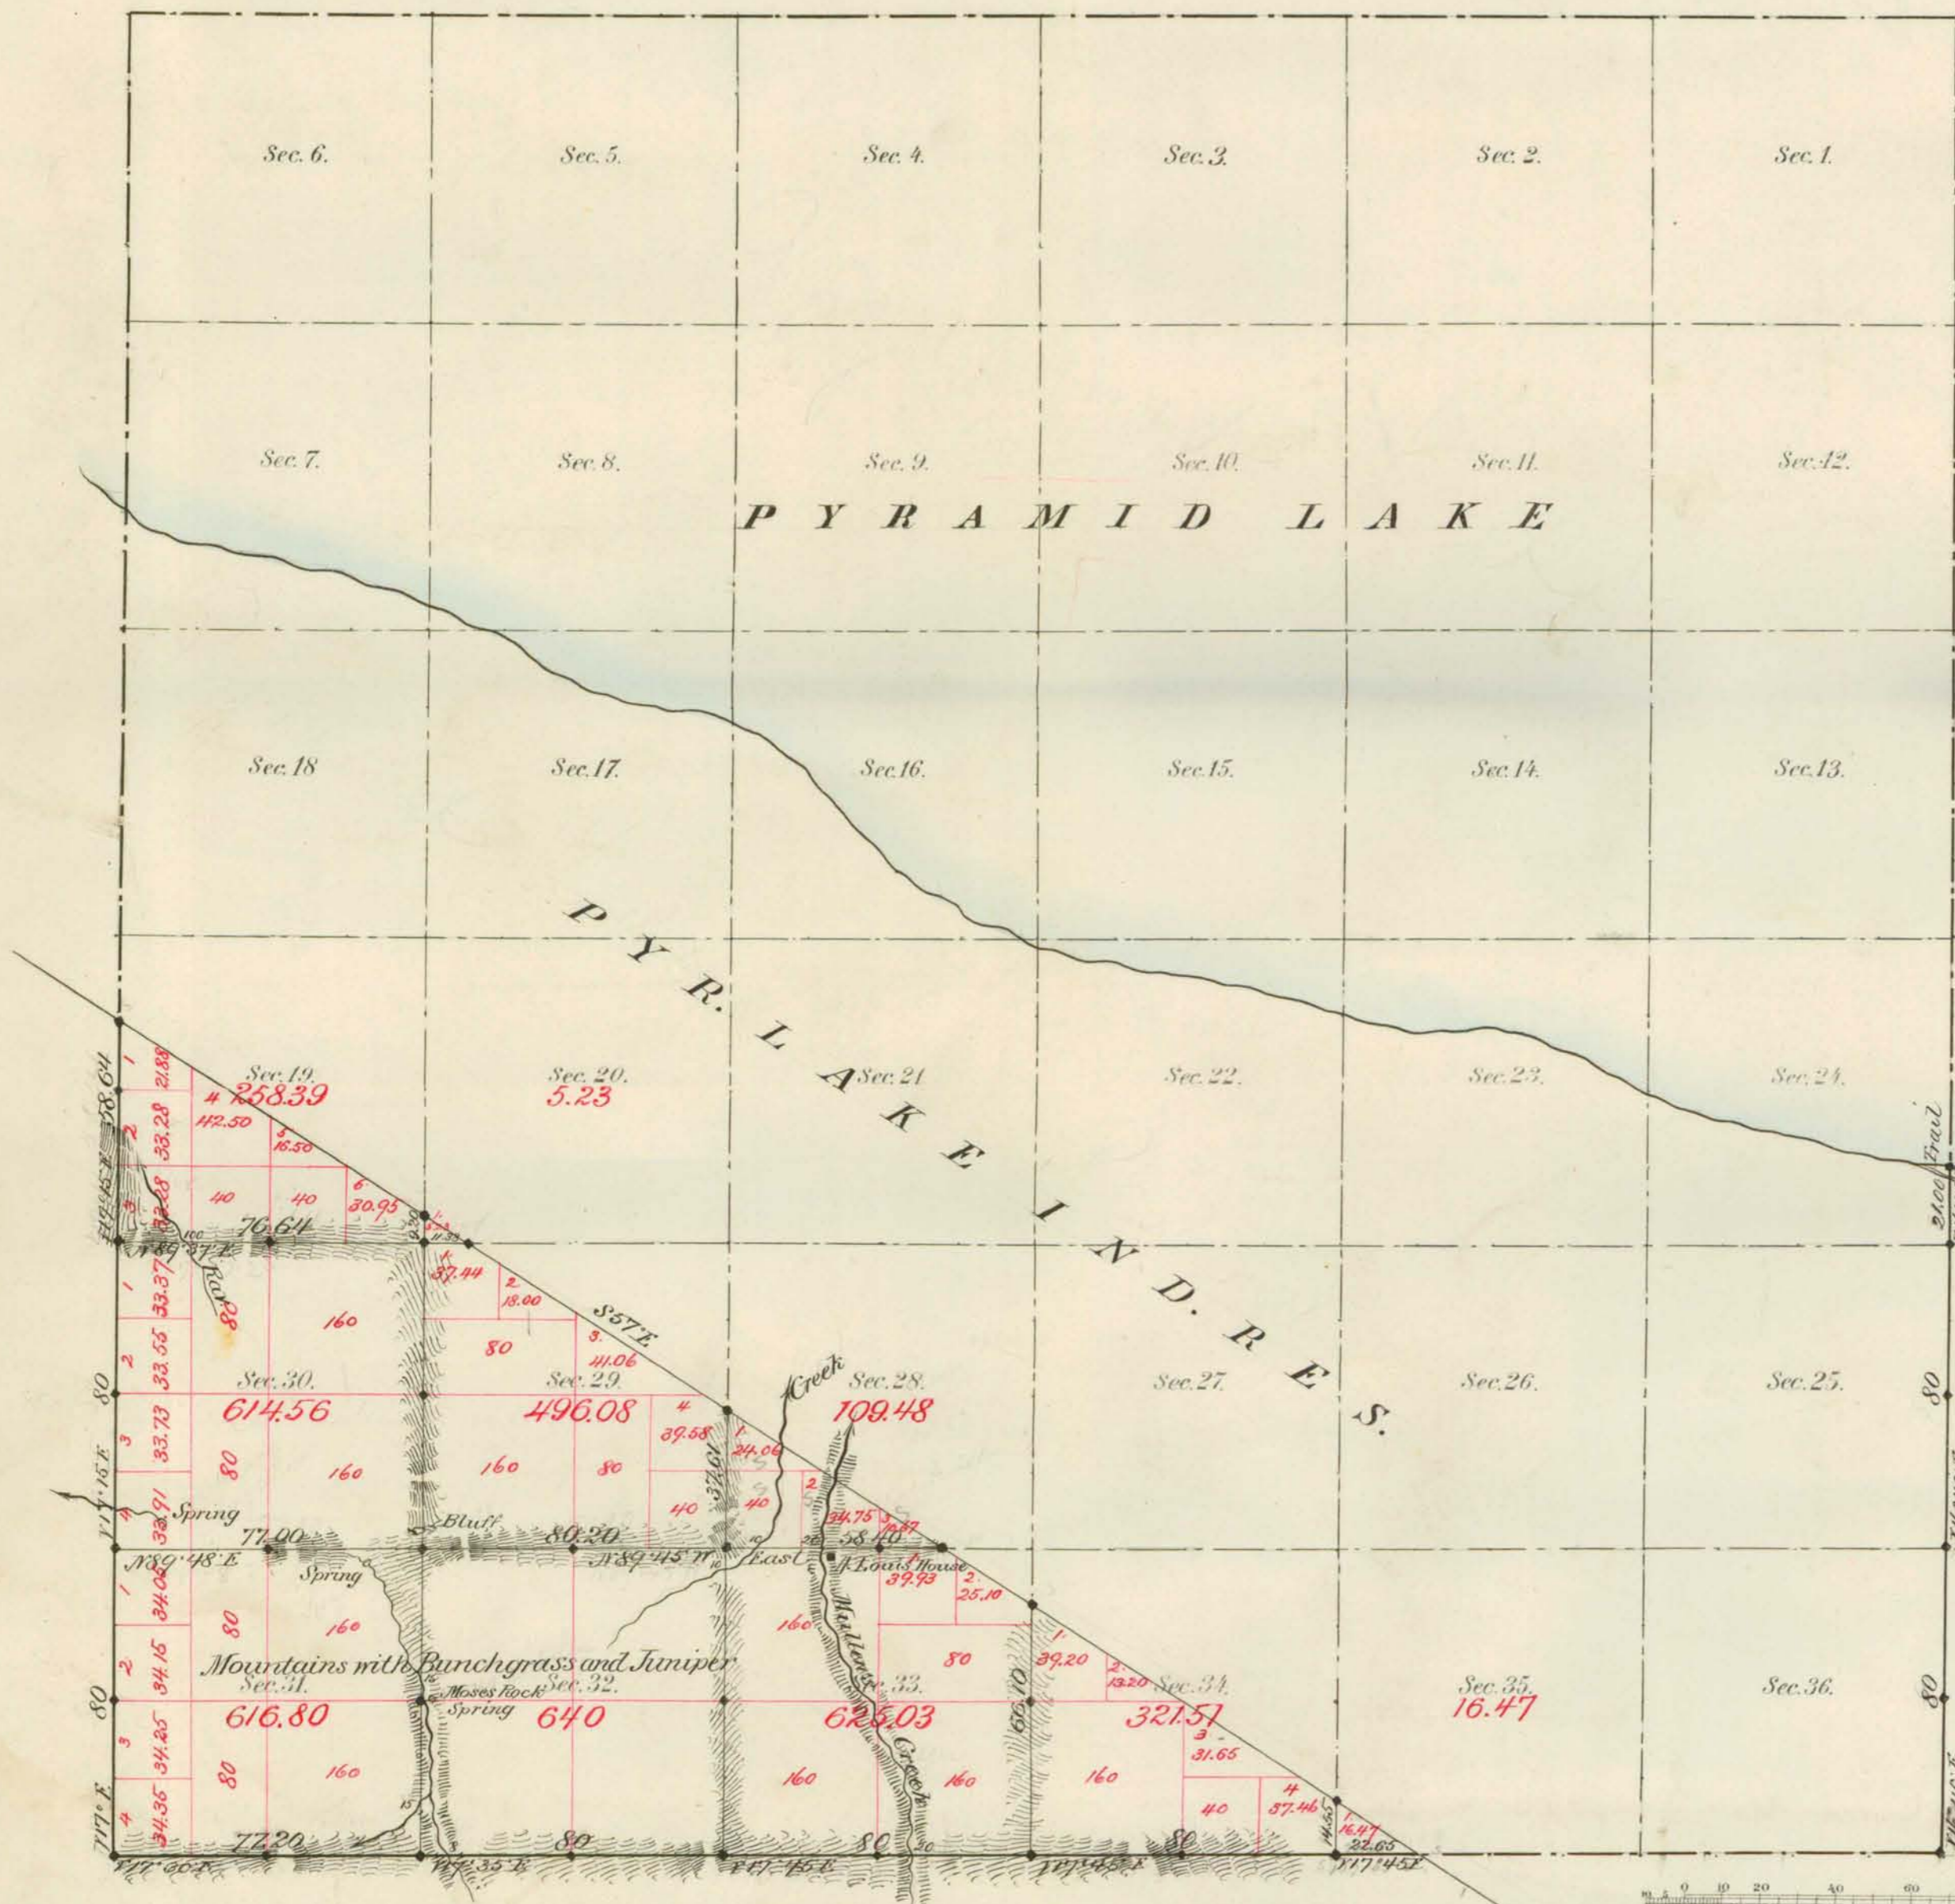

Aggregate Area of Public Land Surveyed
 Estimated " Pyramid Lake & Reservoir Surveyed 1917, 31
 Aggregate 22,874.36

Commenced June 30th 1882
 Completed " " "

Subdivisions not noted run with a Var. of 17' 30" E.

Surveys Designated	By Whom Surveyed	Date of Contract	Amount of Surveys	When Surveyed	
to Body	J. H. Foreman	Sept. 23 rd 1865	2 - 05 - 70	1865	K
Res. Line	Banks & Dalton	Oct. 4 th 1875		1875	84
to Body	"	"	2 - 58 - 04	"	
"	Kim M. Taylor	Apr. 10 th 1882	11 - 19 - 85	1882	136
Subdivisions \$10	"	"	8 - 31 - 08	June	"

The above Map of Township N^o 23 North of Range N^o 22 East
 Mt Diablo Meridian is strictly conformable to the field
 notes of the survey thereof on file in this Office, which have been examined and approved.
 Surveyor General's Office }
 Reno Nevada }
 July 17th 1882 }
 C. J. Davis }
 Sur. Gen. Nevada }