



TOWNSHIP 23 NORTH, RANGE 23 EAST, OF THE MOUNT DIABLO MERIDIAN, NEVADA
DEPENDENT RESURVEY

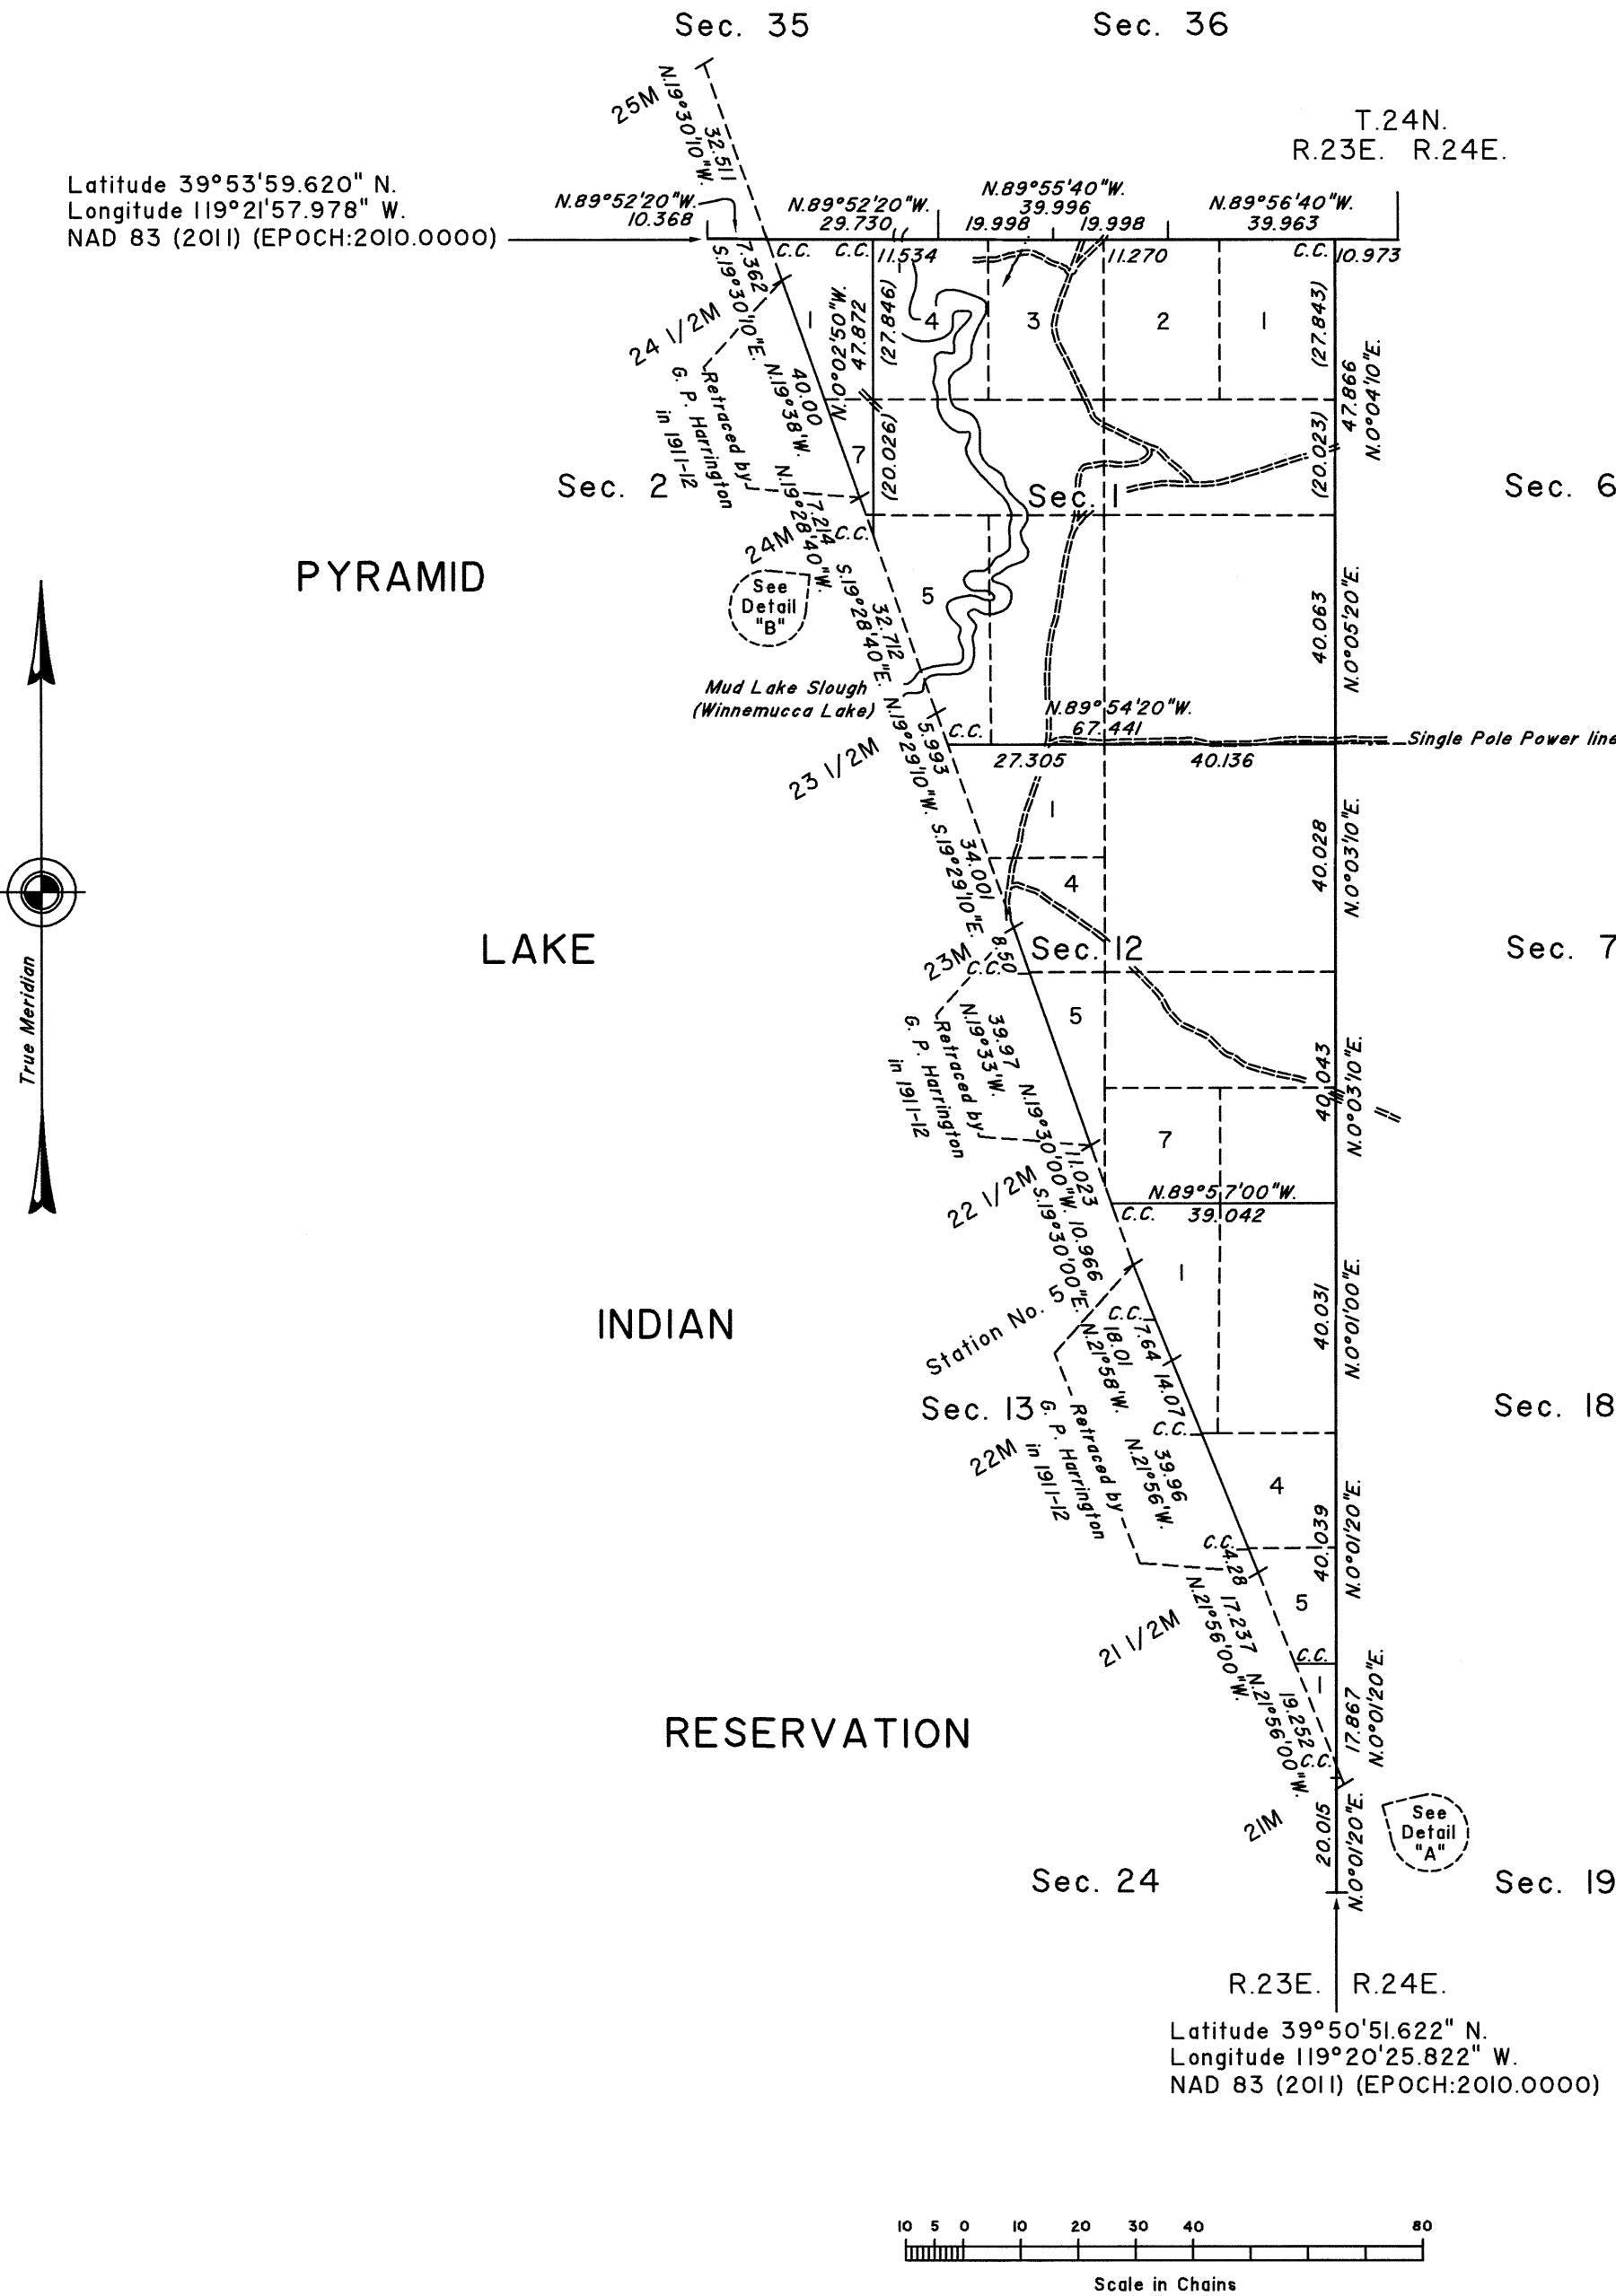

DETAIL "A"
Not to Scale

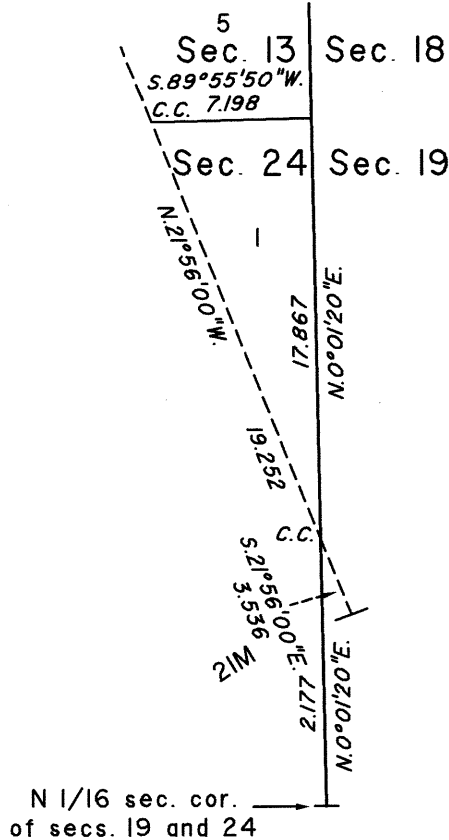


A history of surveys is contained in the field notes

This plat represents the dependent resurvey of a portion of the south boundary of Township 24 North, Range 23 East, a portion of the east boundary and portions of the subdivisional lines, designed to restore the corners in their true original locations according to the best available evidence, Township 23 North, Range 23 East, Mount Diablo Meridian, Nevada.

Except as indicated hereon, the lottings and areas are as shown on the plat approved September 8, 1913.

Survey executed by David R. Hamlin and Michael O. Jones, Cadastral Surveyors, beginning June 11 2019 and completed March 31, 2022 pursuant to Special Instructions dated May 8, 2019, for Group No. 991, Nevada.

DETAIL "B"
Not to Scale

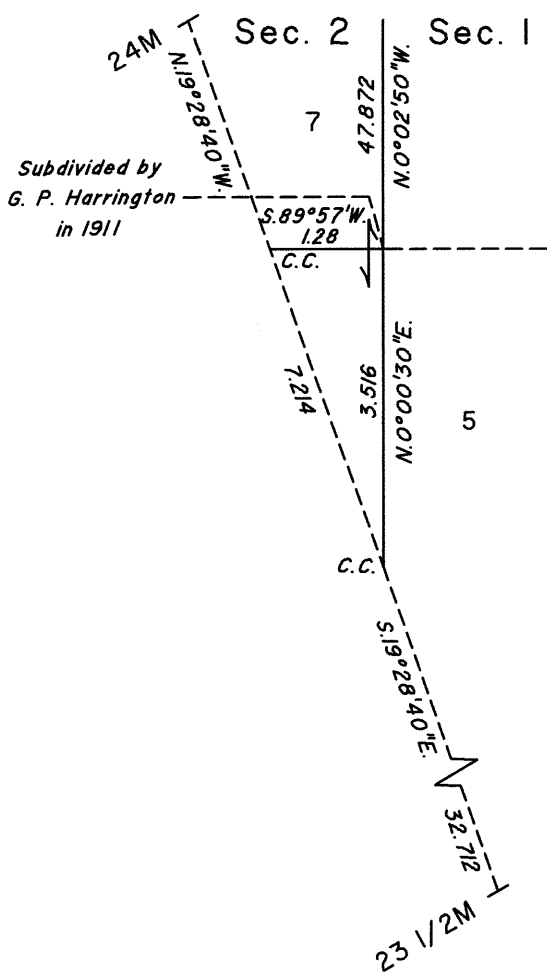

UNITED STATES DEPARTMENT OF THE INTERIOR
BUREAU OF LAND MANAGEMENT

Reno, Nevada August 9, 2022

This plat is strictly conformable to the approved field notes, and the survey, having been correctly executed in accordance with the requirements of law and the regulations of this Bureau, is hereby accepted.

For the Director

Chief Cadastral Surveyor for Nevada