


Supplemental Plat of
Township N^o 23 North, Range N^o 24 East, M^t Diablo Meridian, Nevada

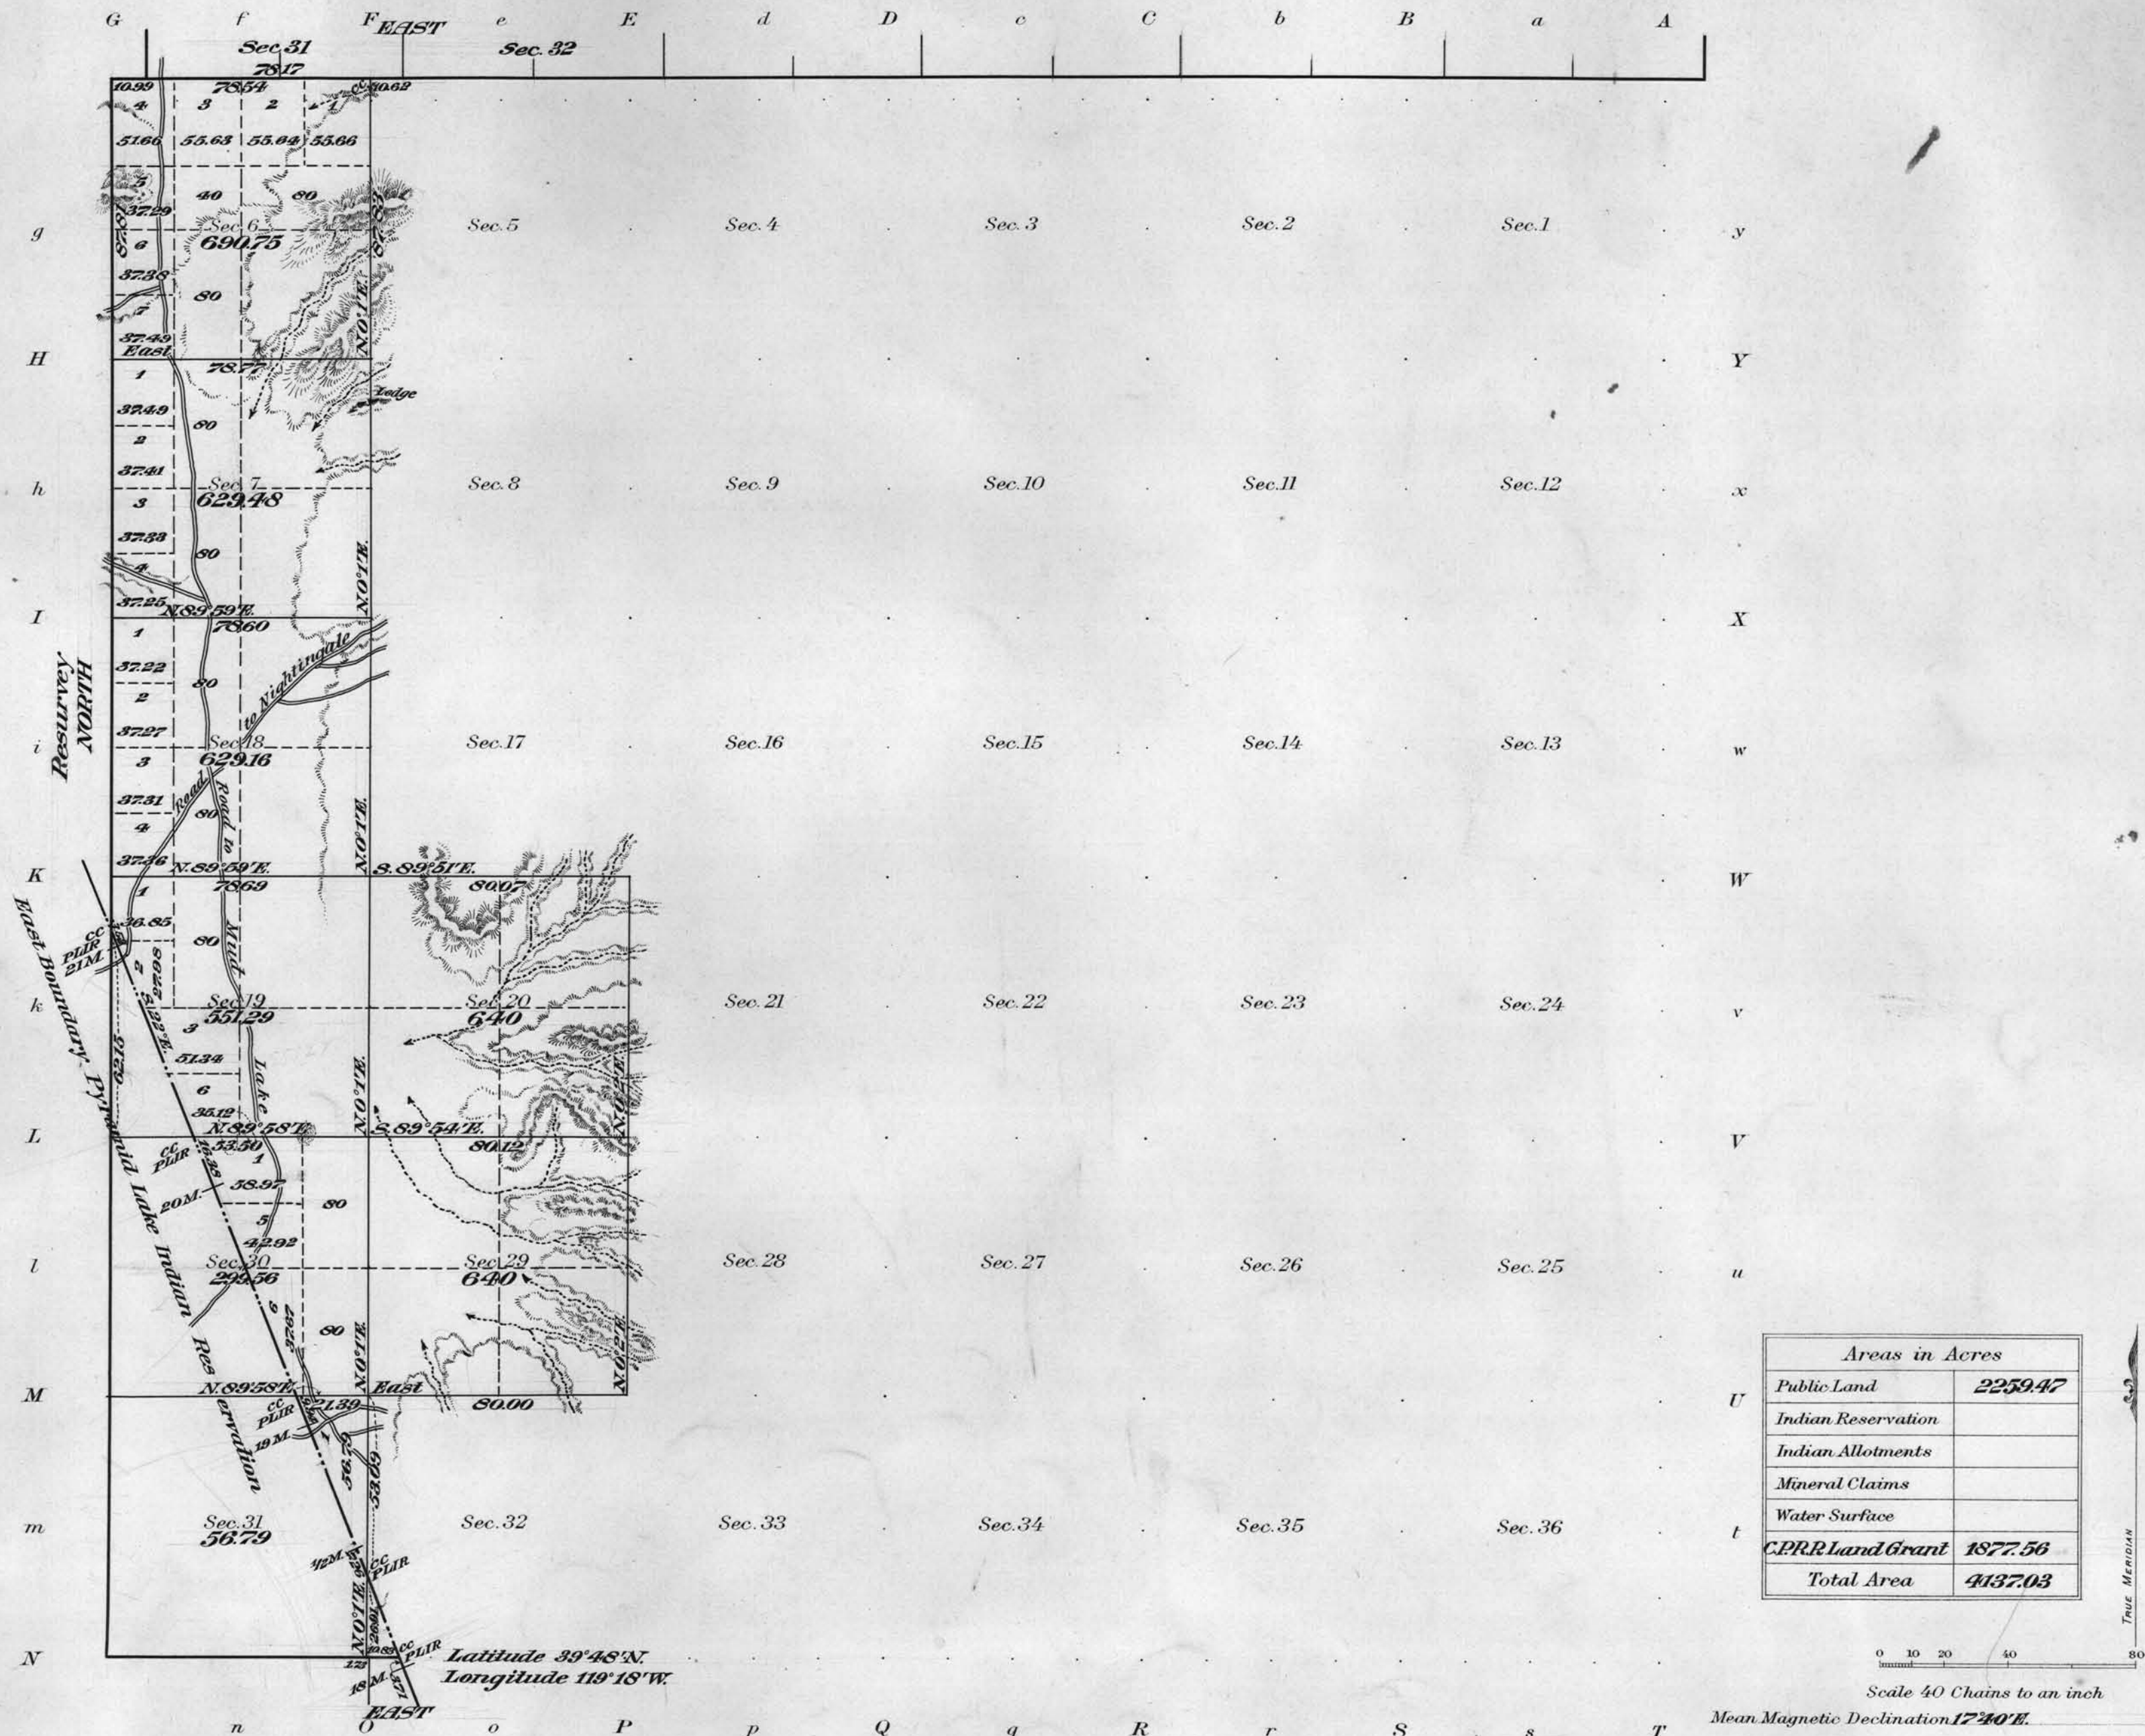

Surveys Designated	By Whom Surveyed	Contract		Amount of Surveys			When Surveyed	
		No.	Date	Mls.	chs.	fks.	Begun	Completed
W.Bdy. Resurvey	Robert Gorlinski	254	July 20, 1906	3	25	66	June 7, 1909	
Subdivisions	" "	" "	" "	14	60	06	June 16, 1909	June 24, 1909
Reservation Line	Perry Powers	184	May 25, 1887					

The above map of Township No. 23 North, Range No. 24 East of the M^t Diablo Meridian, Nevada, is strictly conformable to the field notes of the survey thereof on file in this office, which have been examined and approved.

U. S. Surveyor General's Office.

Reno, Nevada, September 8, 1909

Marshall Kyle
Surveyor General.