


TOWNSHIP N^o 23 NORTH RANGE N^o 32 EAST

MOUNT DIABLO MERIDIAN

Resur Cont 245

S. 89° 56' 7" E. T. 17° 30' E.

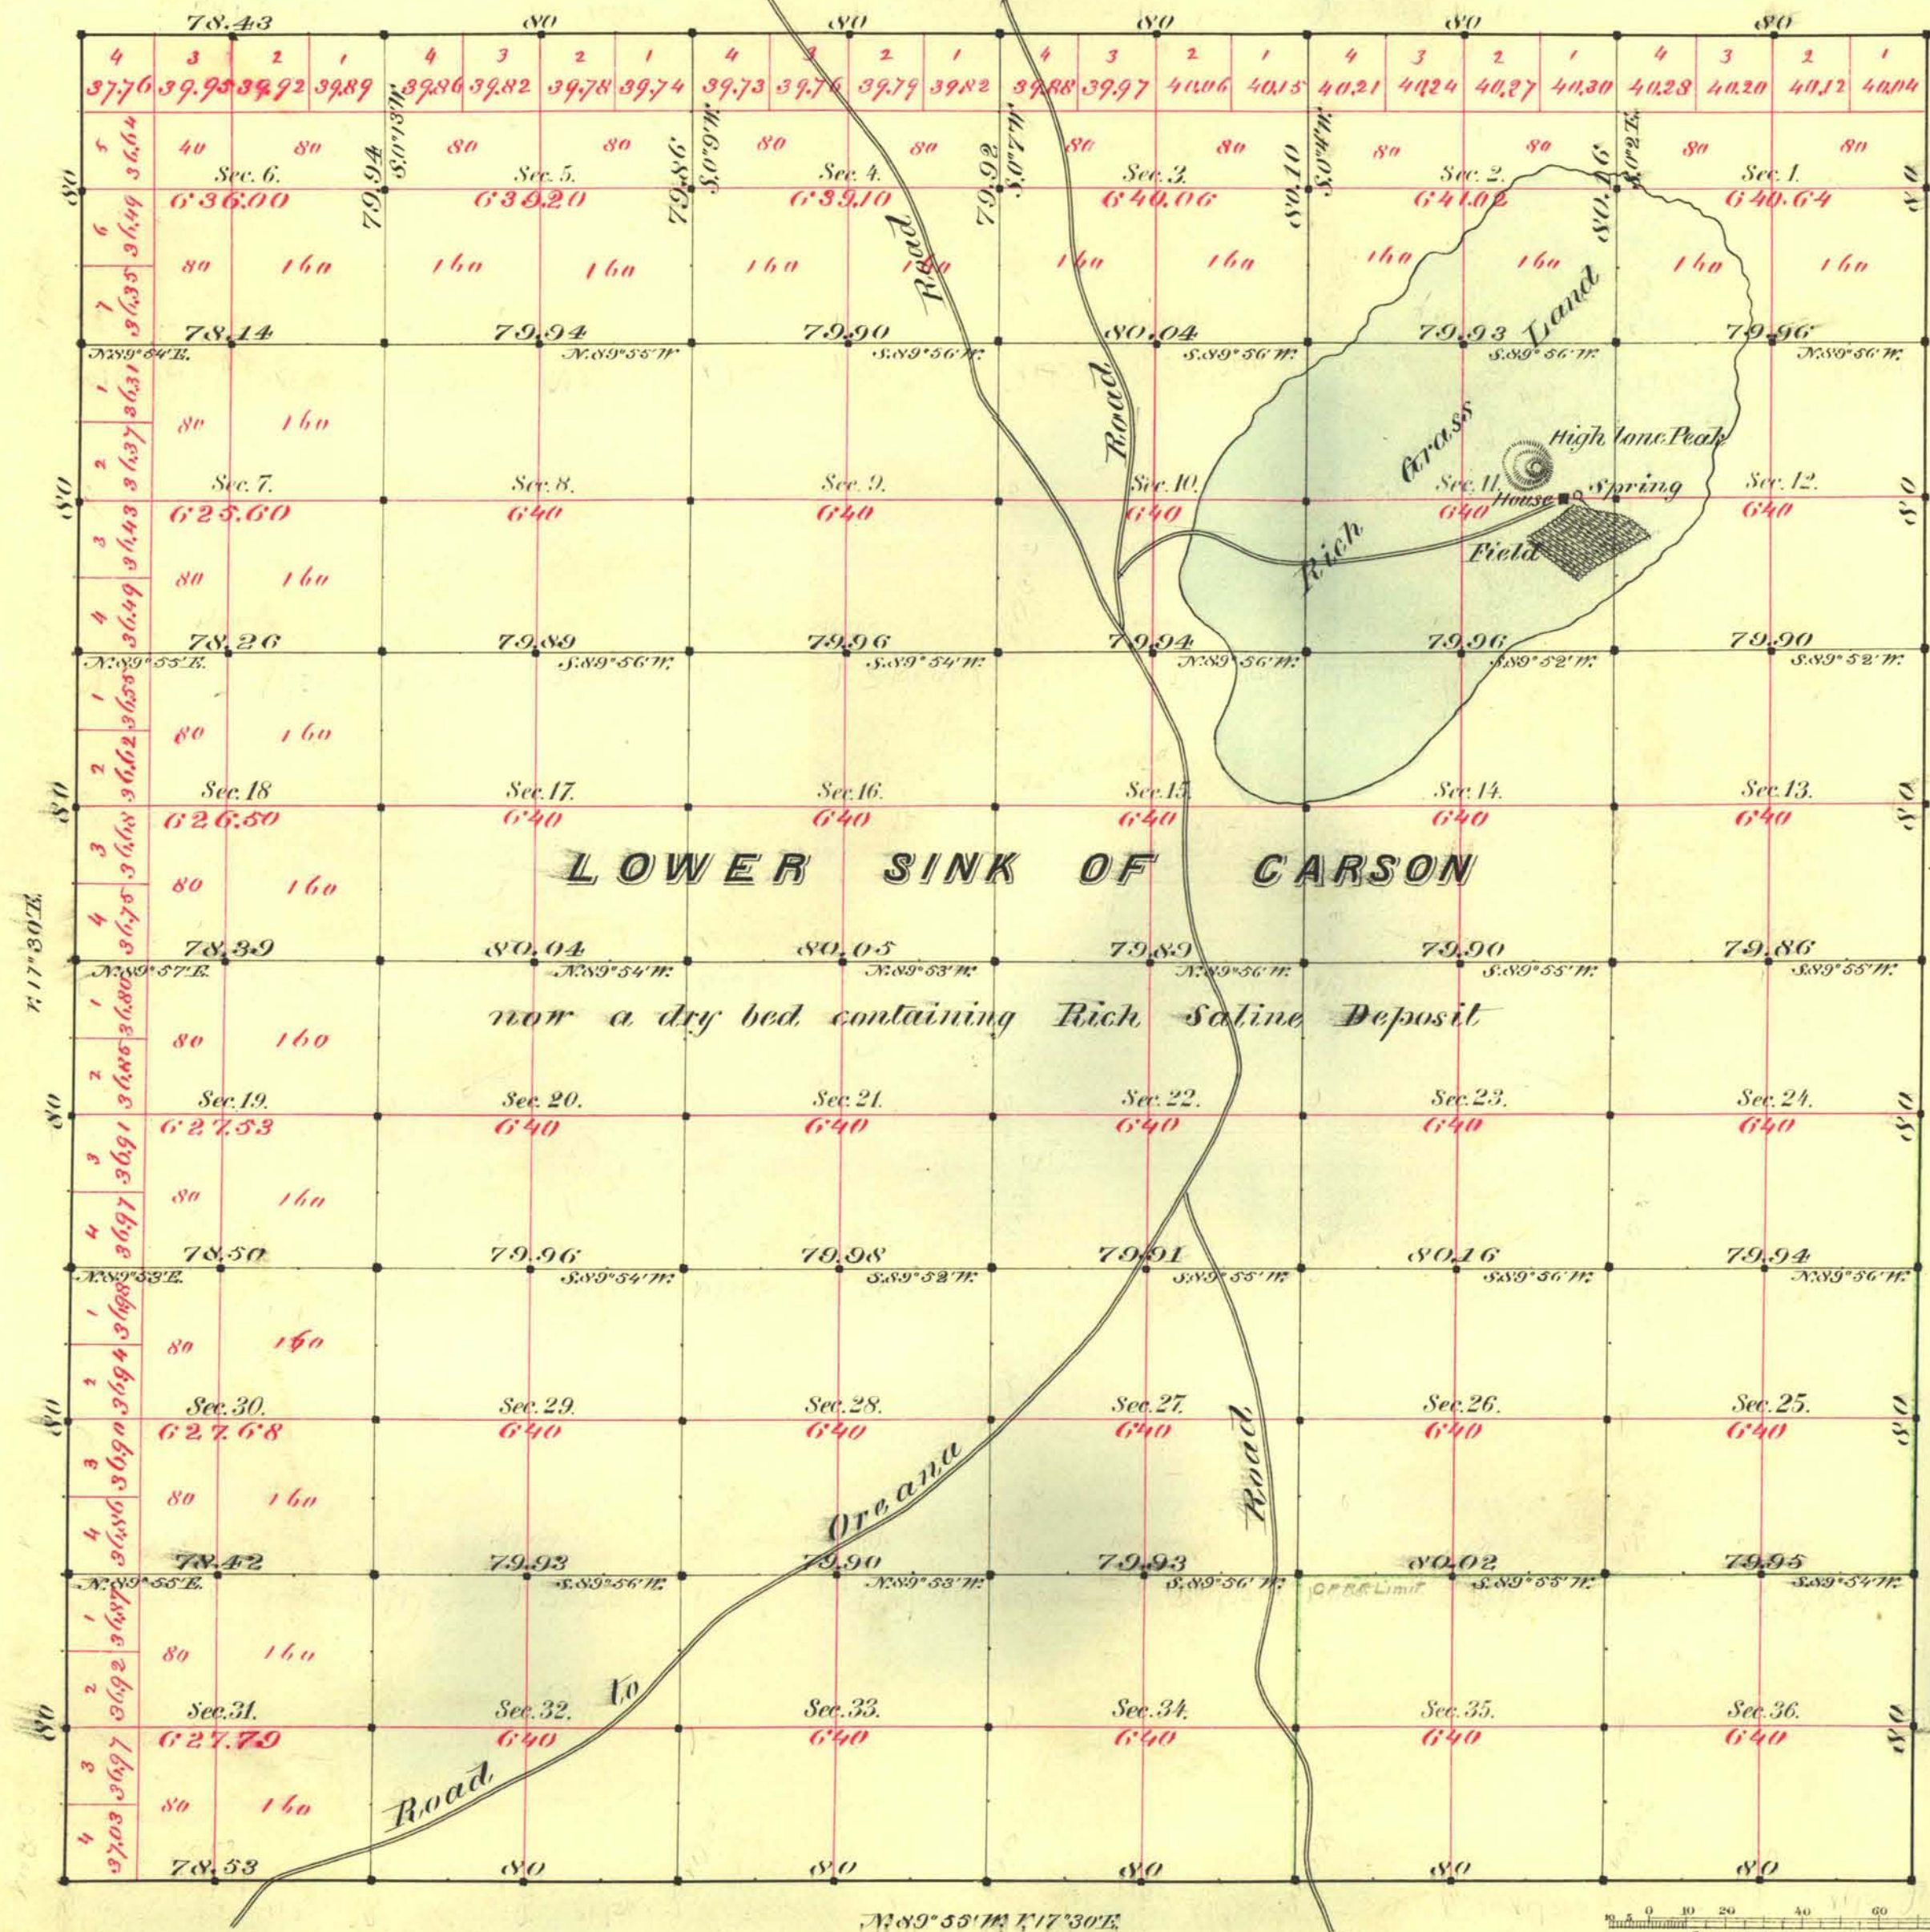

Aggregate Area of Public Land Surveyed. 22971.12 Acres

Commenced Sept. 9th 1882
Completed 14th

Subdivisions run with a Var. 17° 30' E.

Survey Designated	By Whom Surveyed	Date of Contract	Amount of Survey	When Surveyed
M. Bdy	Wm. M. Moulton	Nov. 14 th 1881	26-30-40	1881
N. & E. Bdy	"	July 15 th 1882	17-76-96	1882
Subdivisions	"	"	59-70-53	Sept. "

The above Map of Township N. 23 North of Range N. 32 East of Mount Diablo Meridian is strictly conformable to the field notes of the survey thereof on file in this Office, which have been examined and approved.

Surveyor General's Office,
Reno Nevada
November 20th 1882

D. J. Davis
Sur. Gen. Nevada