


TOWNSHIP N^o 23 NORTH RANGE N^o 39 EAST

MOUNT DIABLO MERIDIAN

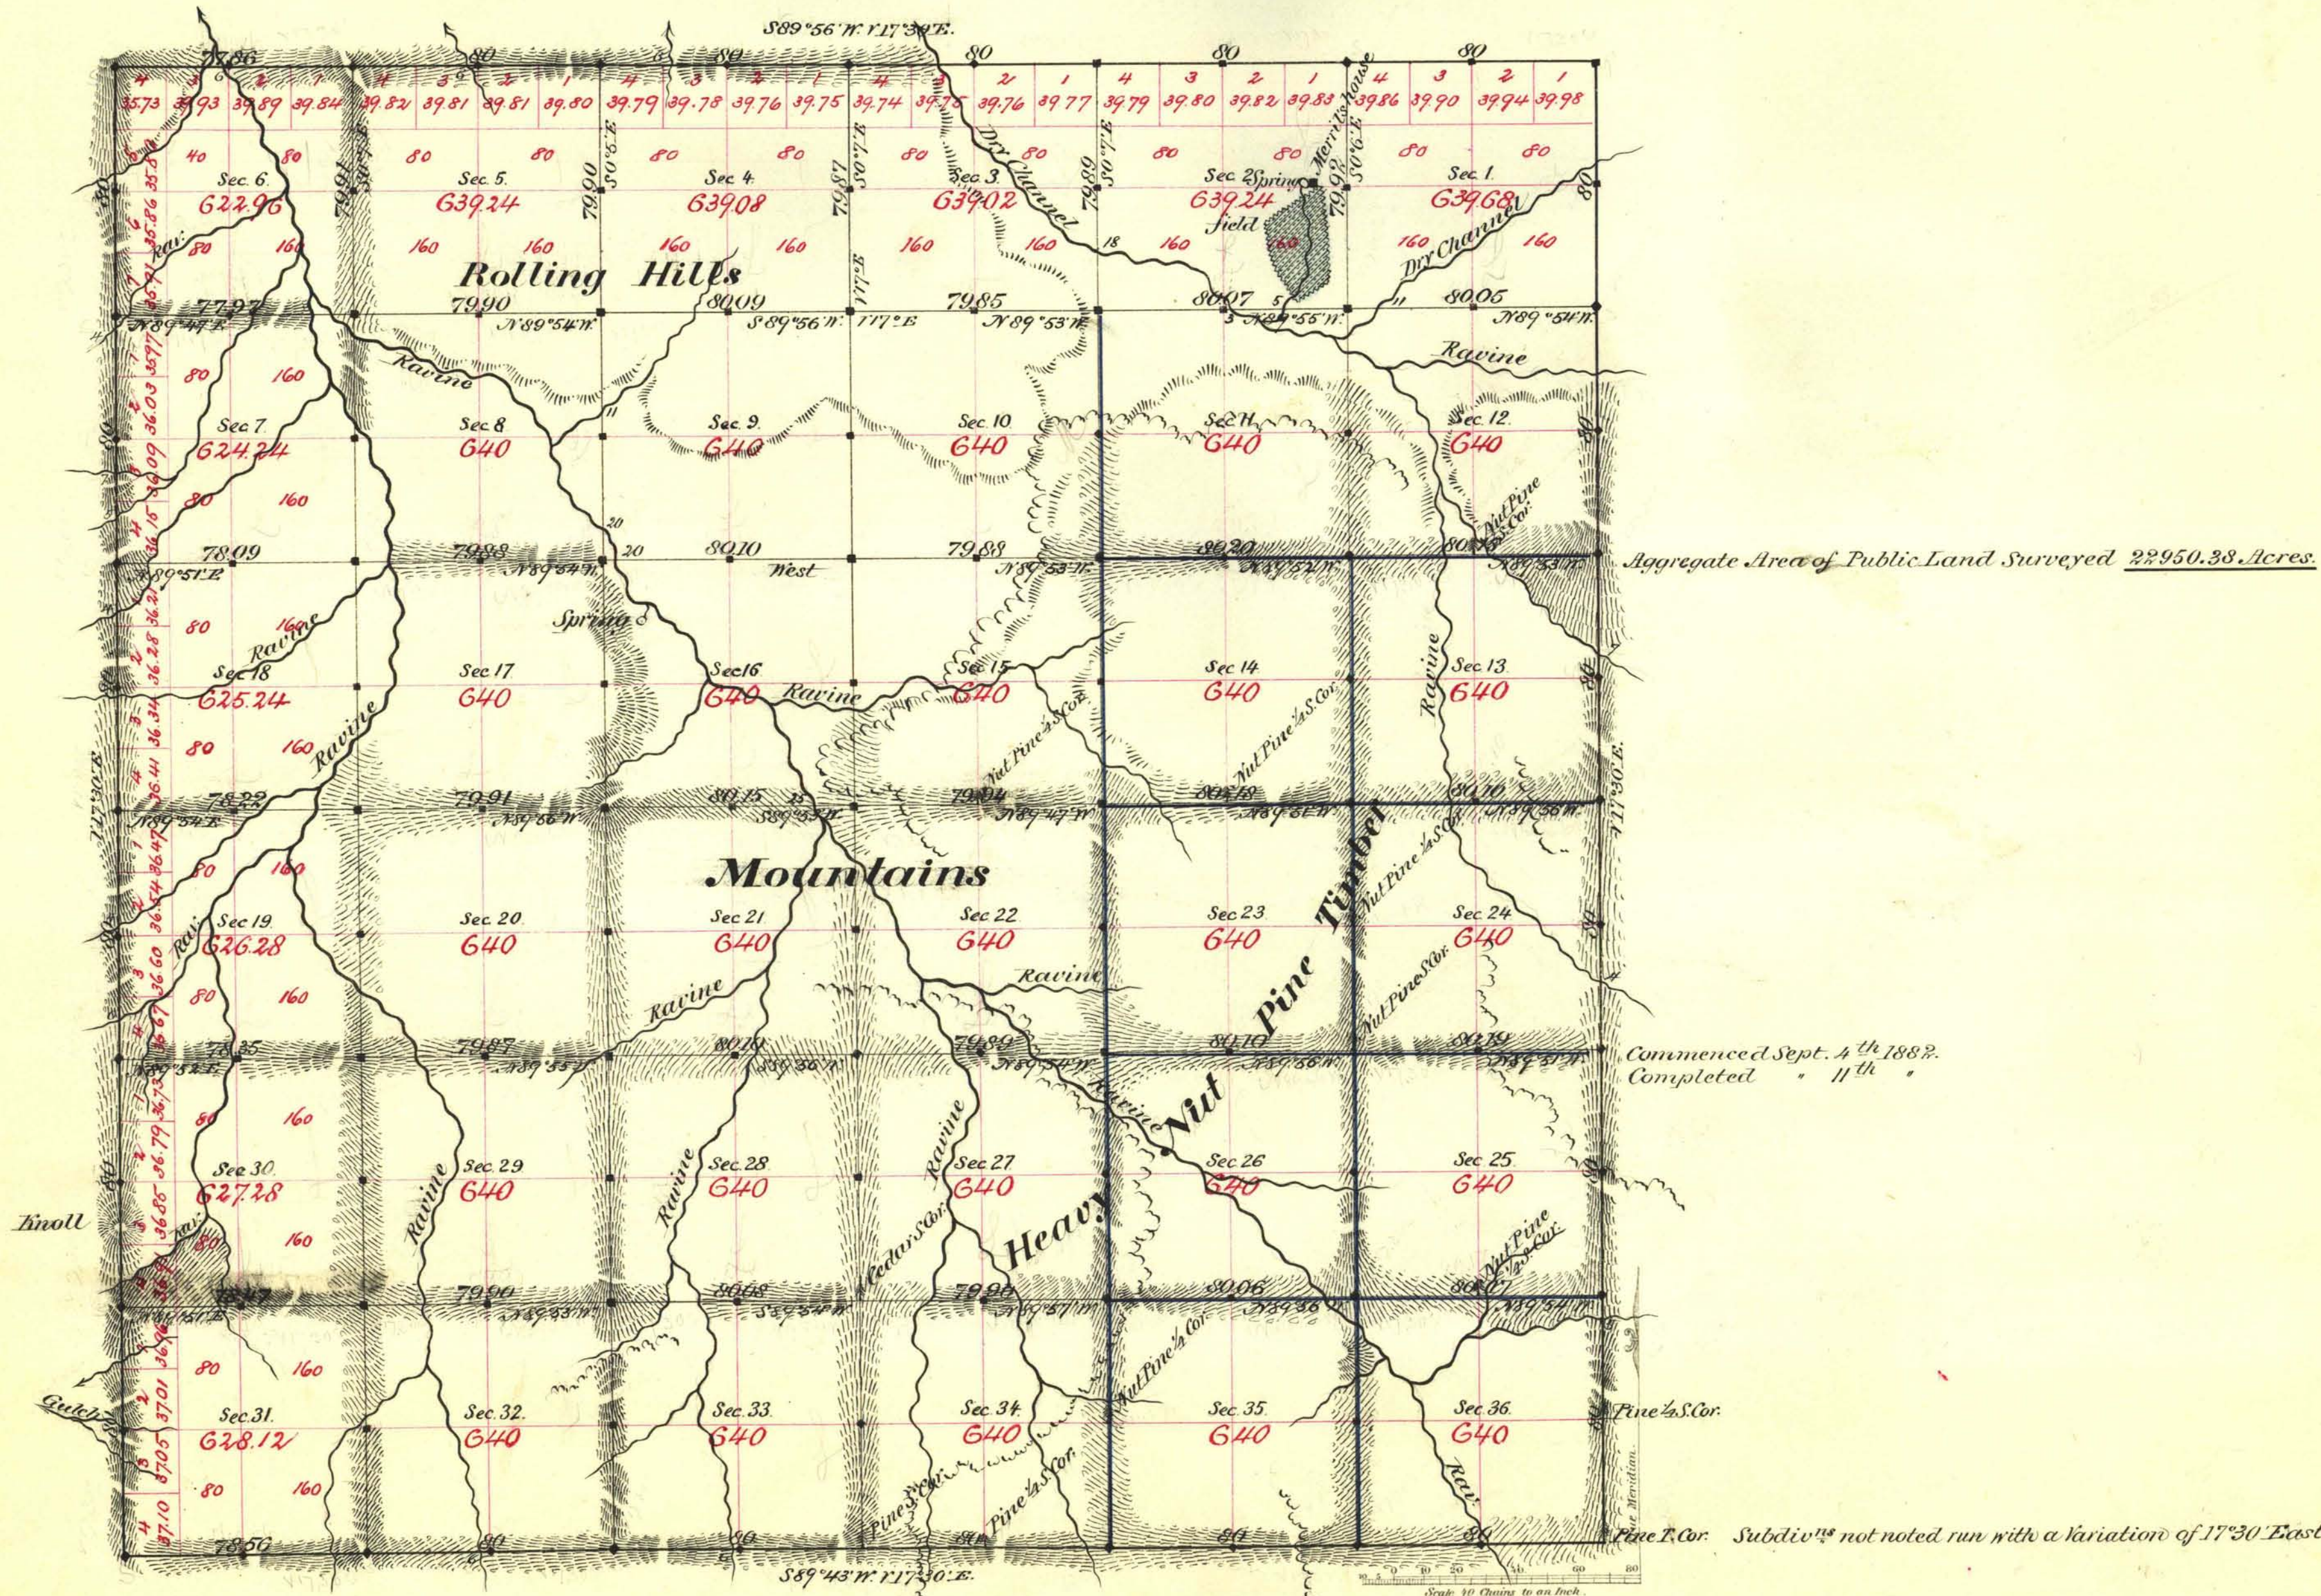

Survey Designated	By Whom Surveyed	Date of Contract	Amount of Surveys	When Surveyed
Township line	Cadwallader Stewart	Nov. 14 th 1881	N. 23 - 76 - 1/2	1881
Subdivision	Frank C. Bridges	July 29 th 1882	42 - 70 - 15	September 1882
"	"	"	17 - 01 - 15	"

96200w.
132
156
"

The above Map of Township N. 23 North of Range N. 39 East of Mt. Diablo Meridian is strictly conformable to the field notes of the survey thereof on file in this Office, which have been examined and approved.

Surveyor General's Office.

San Francisco

January 29th 1883

[Signature]
Sur. Gen. Nevada

Subdiv^{ns} not noted run with a Variation of 17° 30' East.

A.L. Bancroft & Co. Eng. S.F.