


TOWNSHIP 23 NORTH, RANGE 39 EAST, OF THE MOUNT DIABLO MERIDIAN, NEVADA

DEPENDENT RESURVEY

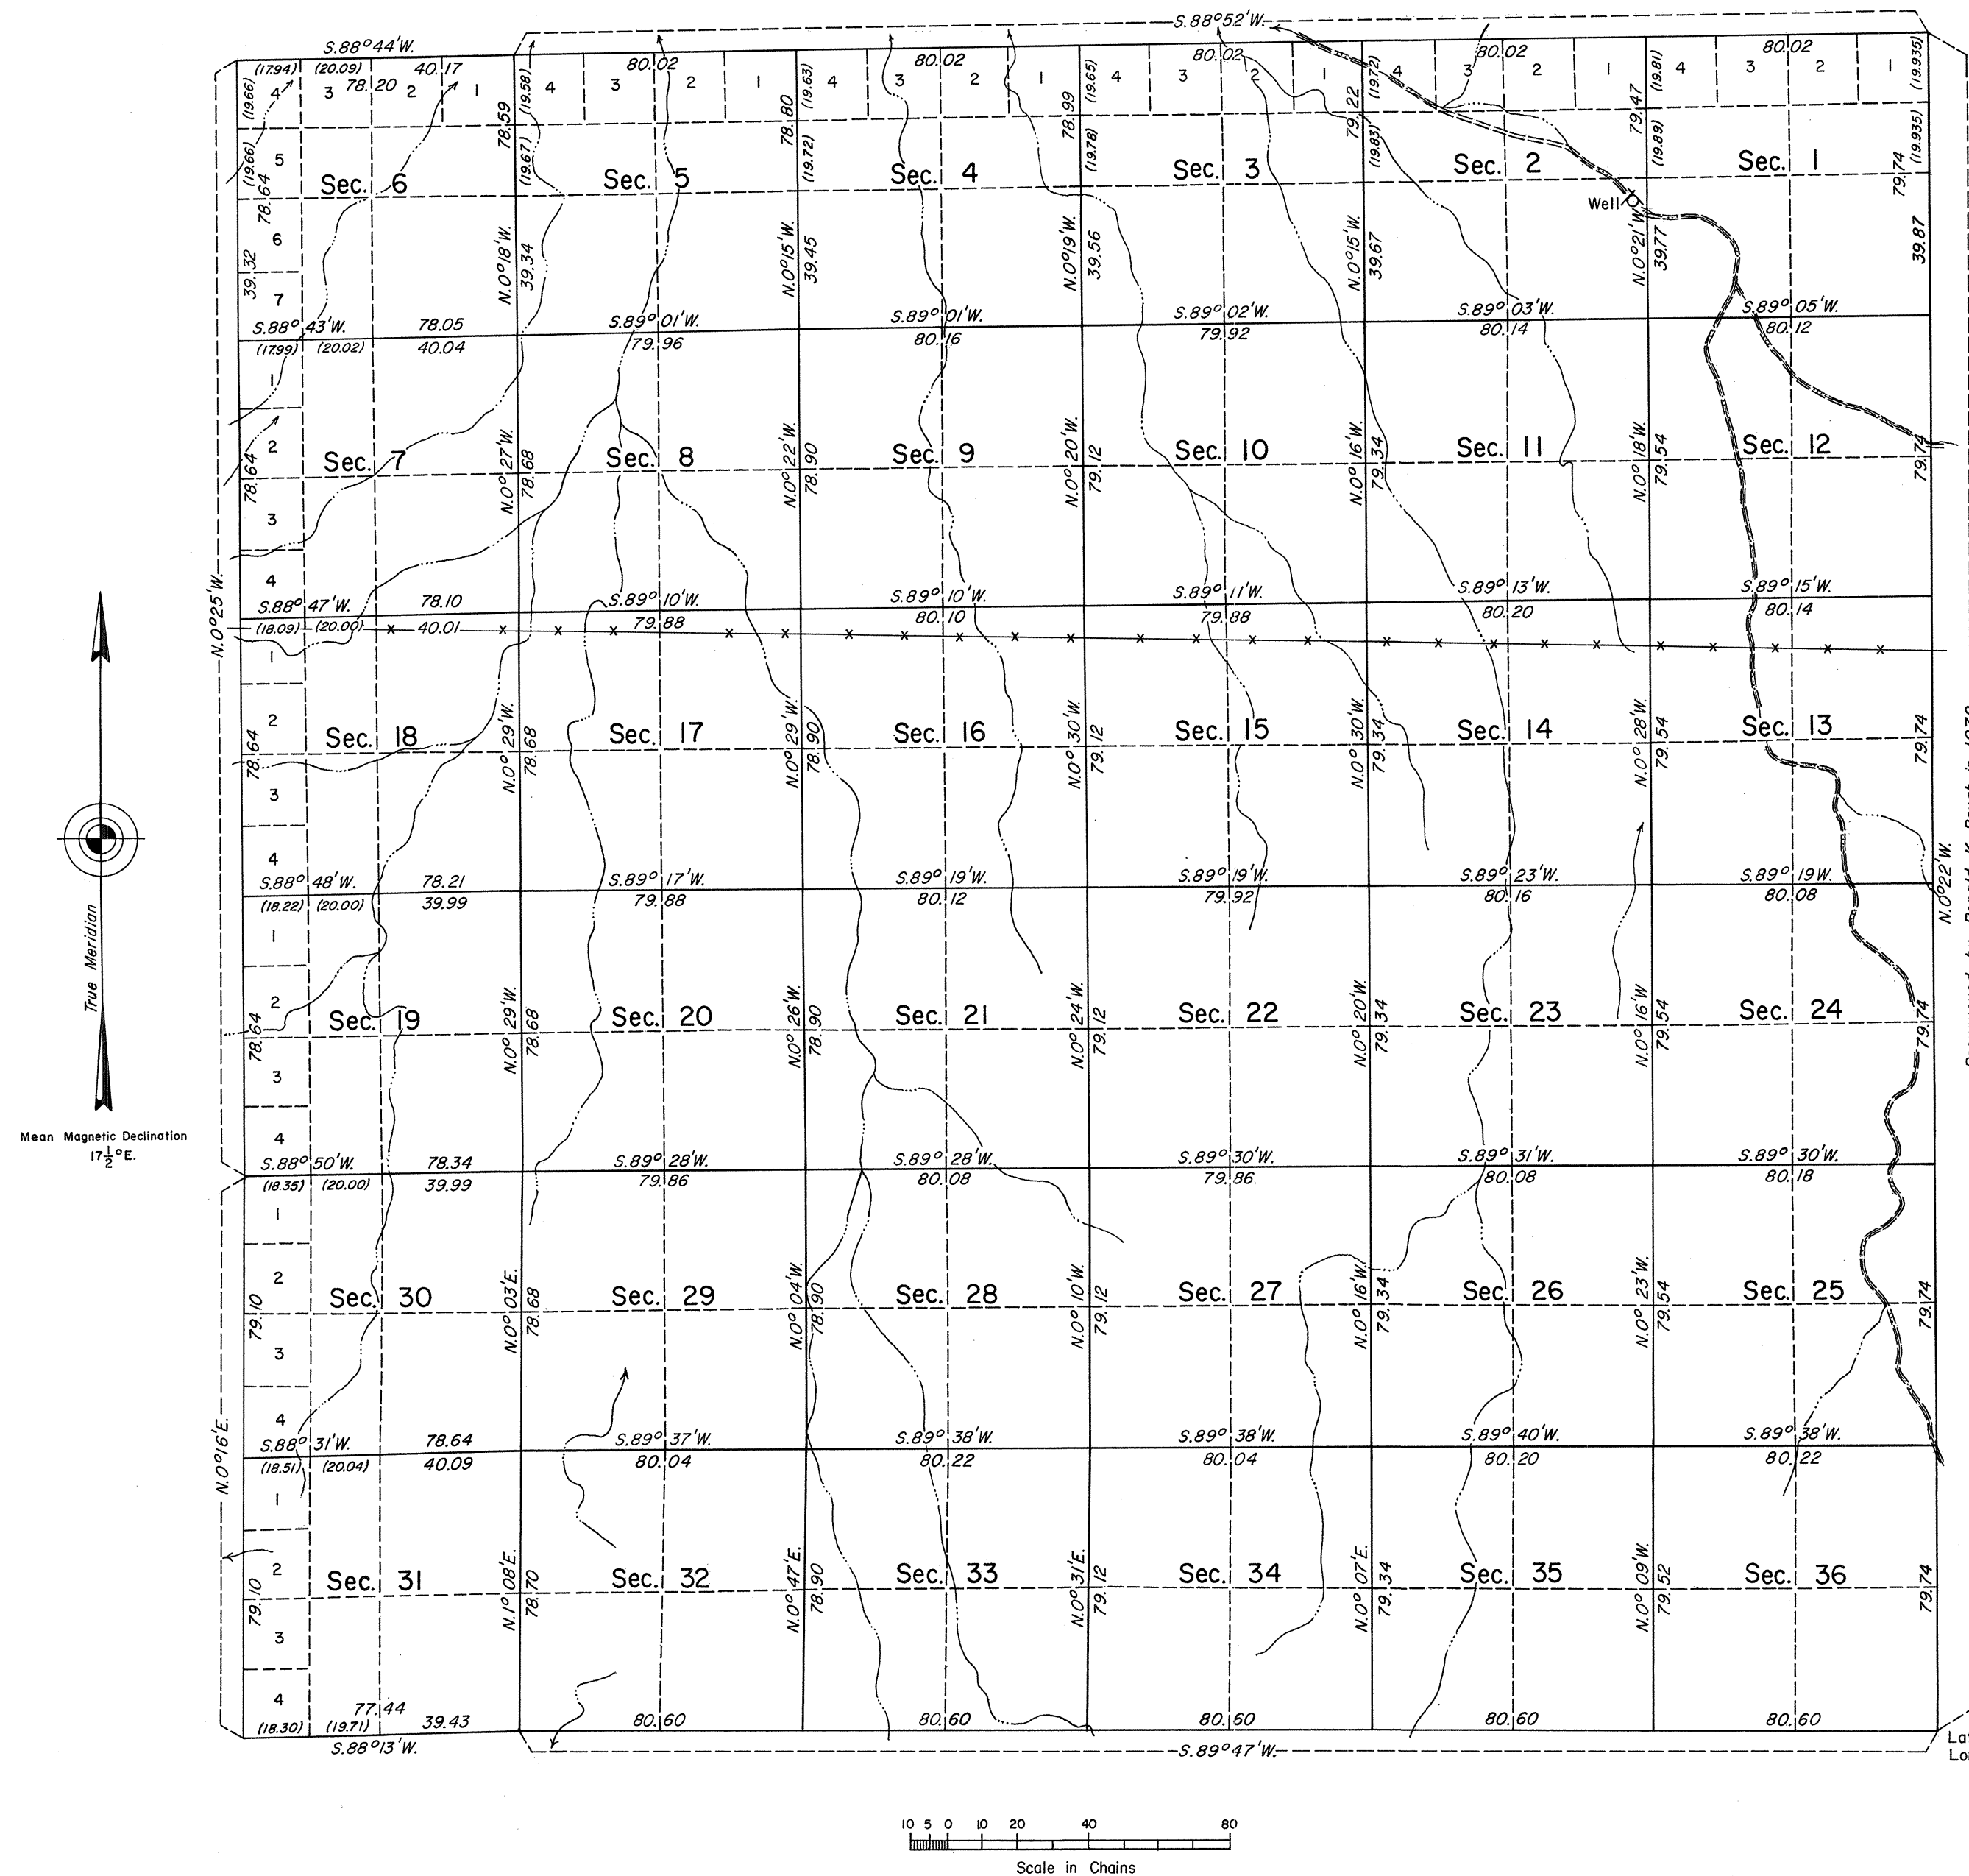

History of the earlier surveys is contained in the field notes.

This plat represents a dependent resurvey of the south, west and north boundaries and the subdivisional lines of T. 23 N., R. 39 E., designed to restore the corners in their true original locations according to the best available evidence.

Lottings and areas are as shown on plat approved January 29, 1883.

Survey executed by Joseph A. Bastian and Stephen R. Lambeth, Cadastral Surveyors, August 23, 1982 to October 22, 1982, under Special Instructions dated July 29, 1982, for Group 603, Nevada.

UNITED STATES DEPARTMENT OF THE INTERIOR
BUREAU OF LAND MANAGEMENT

Reno, Nevada

June 14, 1984

This plat is strictly conformable to the approved field notes, and the survey, having been correctly executed in accordance with the requirements of law and the regulations of this Bureau, is hereby accepted.

For the Director

Lucas E. Bland

Chief Cadastral Surveyor

Latitude 39°48'38.7" N.
Longitude 117°31'52.6" W.