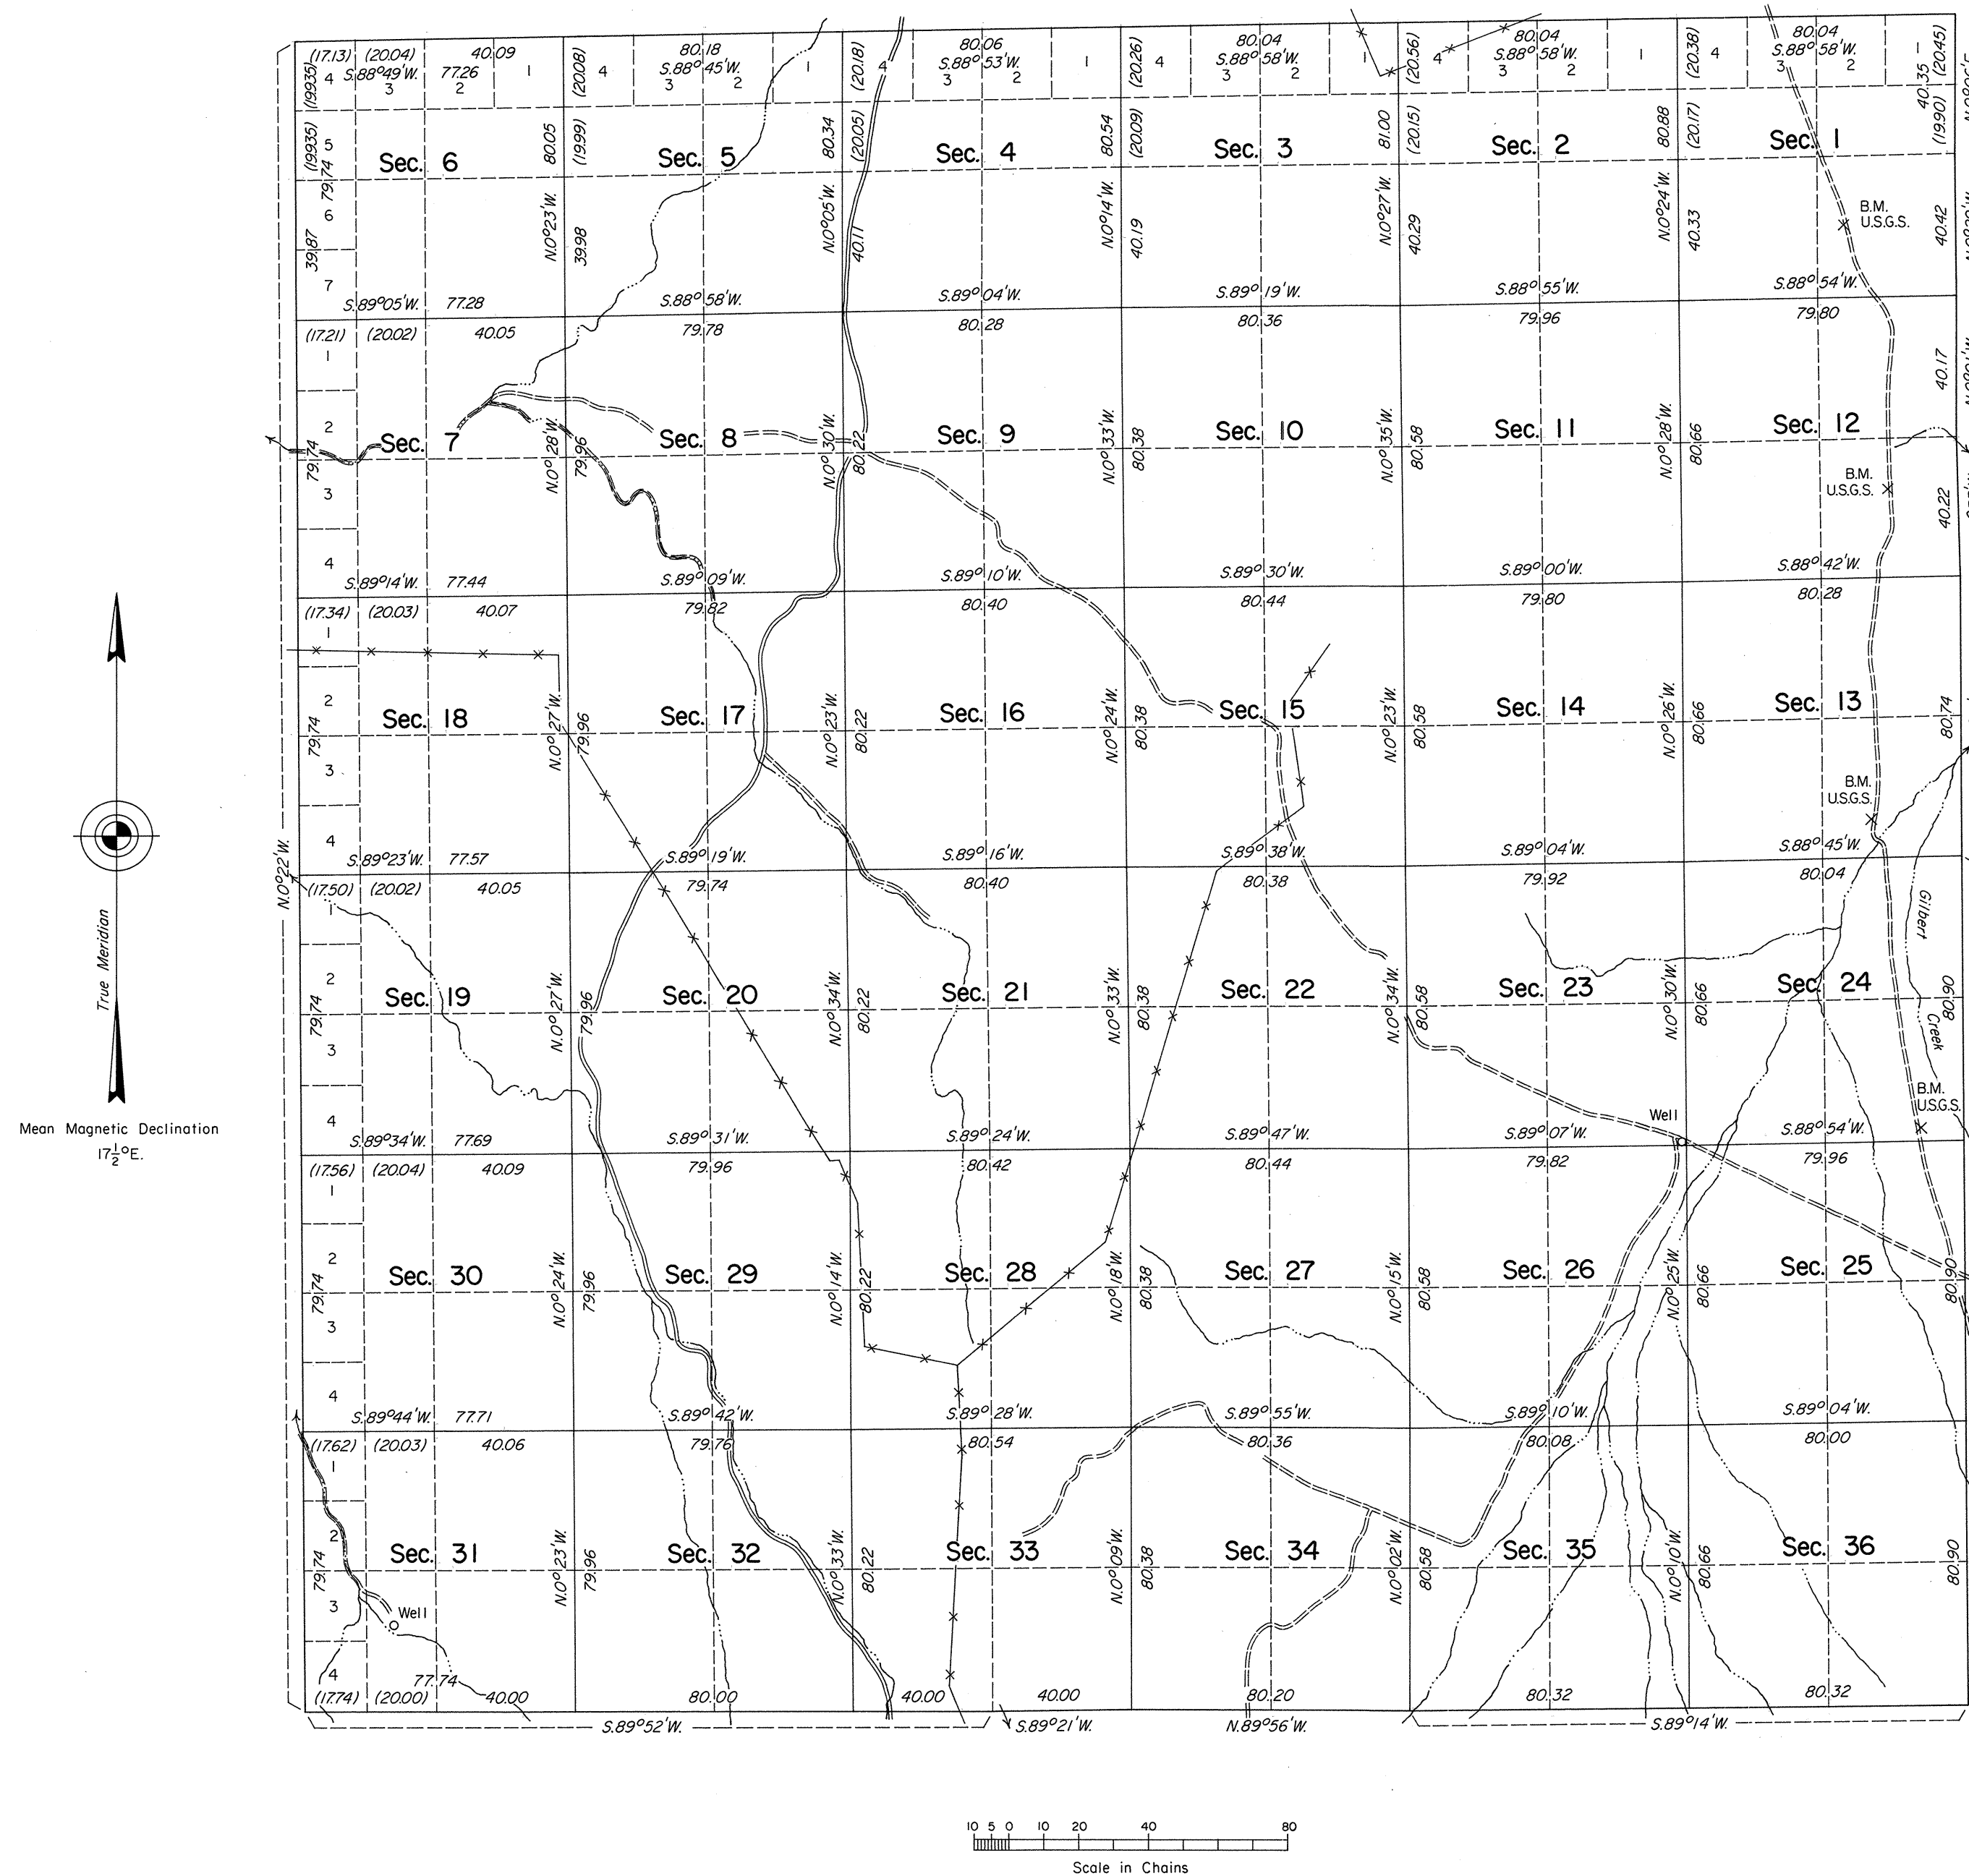


TOWNSHIP 23 NORTH, RANGE 40 EAST, OF THE MOUNT DIABLO MERIDIAN, NEVADA
DEPENDENT RESURVEY

History of the earlier surveys is contained in the field notes.

A dependent resurvey of the south boundary was executed concurrently under T. 22 N., R. 40 E. of this same group.

This plat represents a dependent resurvey of the east, west and north boundaries, and subdivisional lines of T. 23 N., R. 40 E., designed to restore the corners in their original locations according to the best available evidence.

Lottings and areas are as shown on the plat approved January 29, 1883.

Survey executed by Ronald K. Baugh, Cadastral Surveyor, May 10 to October 29, 1979, under Special Instructions dated April 10, 1979, and Supplemental Special Instructions dated September 19, 1979, for Group No. 572, Nevada.

UNITED STATES DEPARTMENT OF THE INTERIOR
BUREAU OF LAND MANAGEMENT

Reno, Nevada

July 7, 1982

This plat is strictly conformable to the approved field notes, and the survey, having been correctly executed in accordance with the requirements of law and the regulations of this Bureau, is hereby accepted.

For the Director

Lael E. Bland

Chief Cadastral Surveyor

Latitude 39°48'40.7"N.
Longitude 117°25'07.9"W.