


TOWNSHIP N° 23 NORTH RANGE N° 41 EAST MOUNT DIABLO MERIDIAN

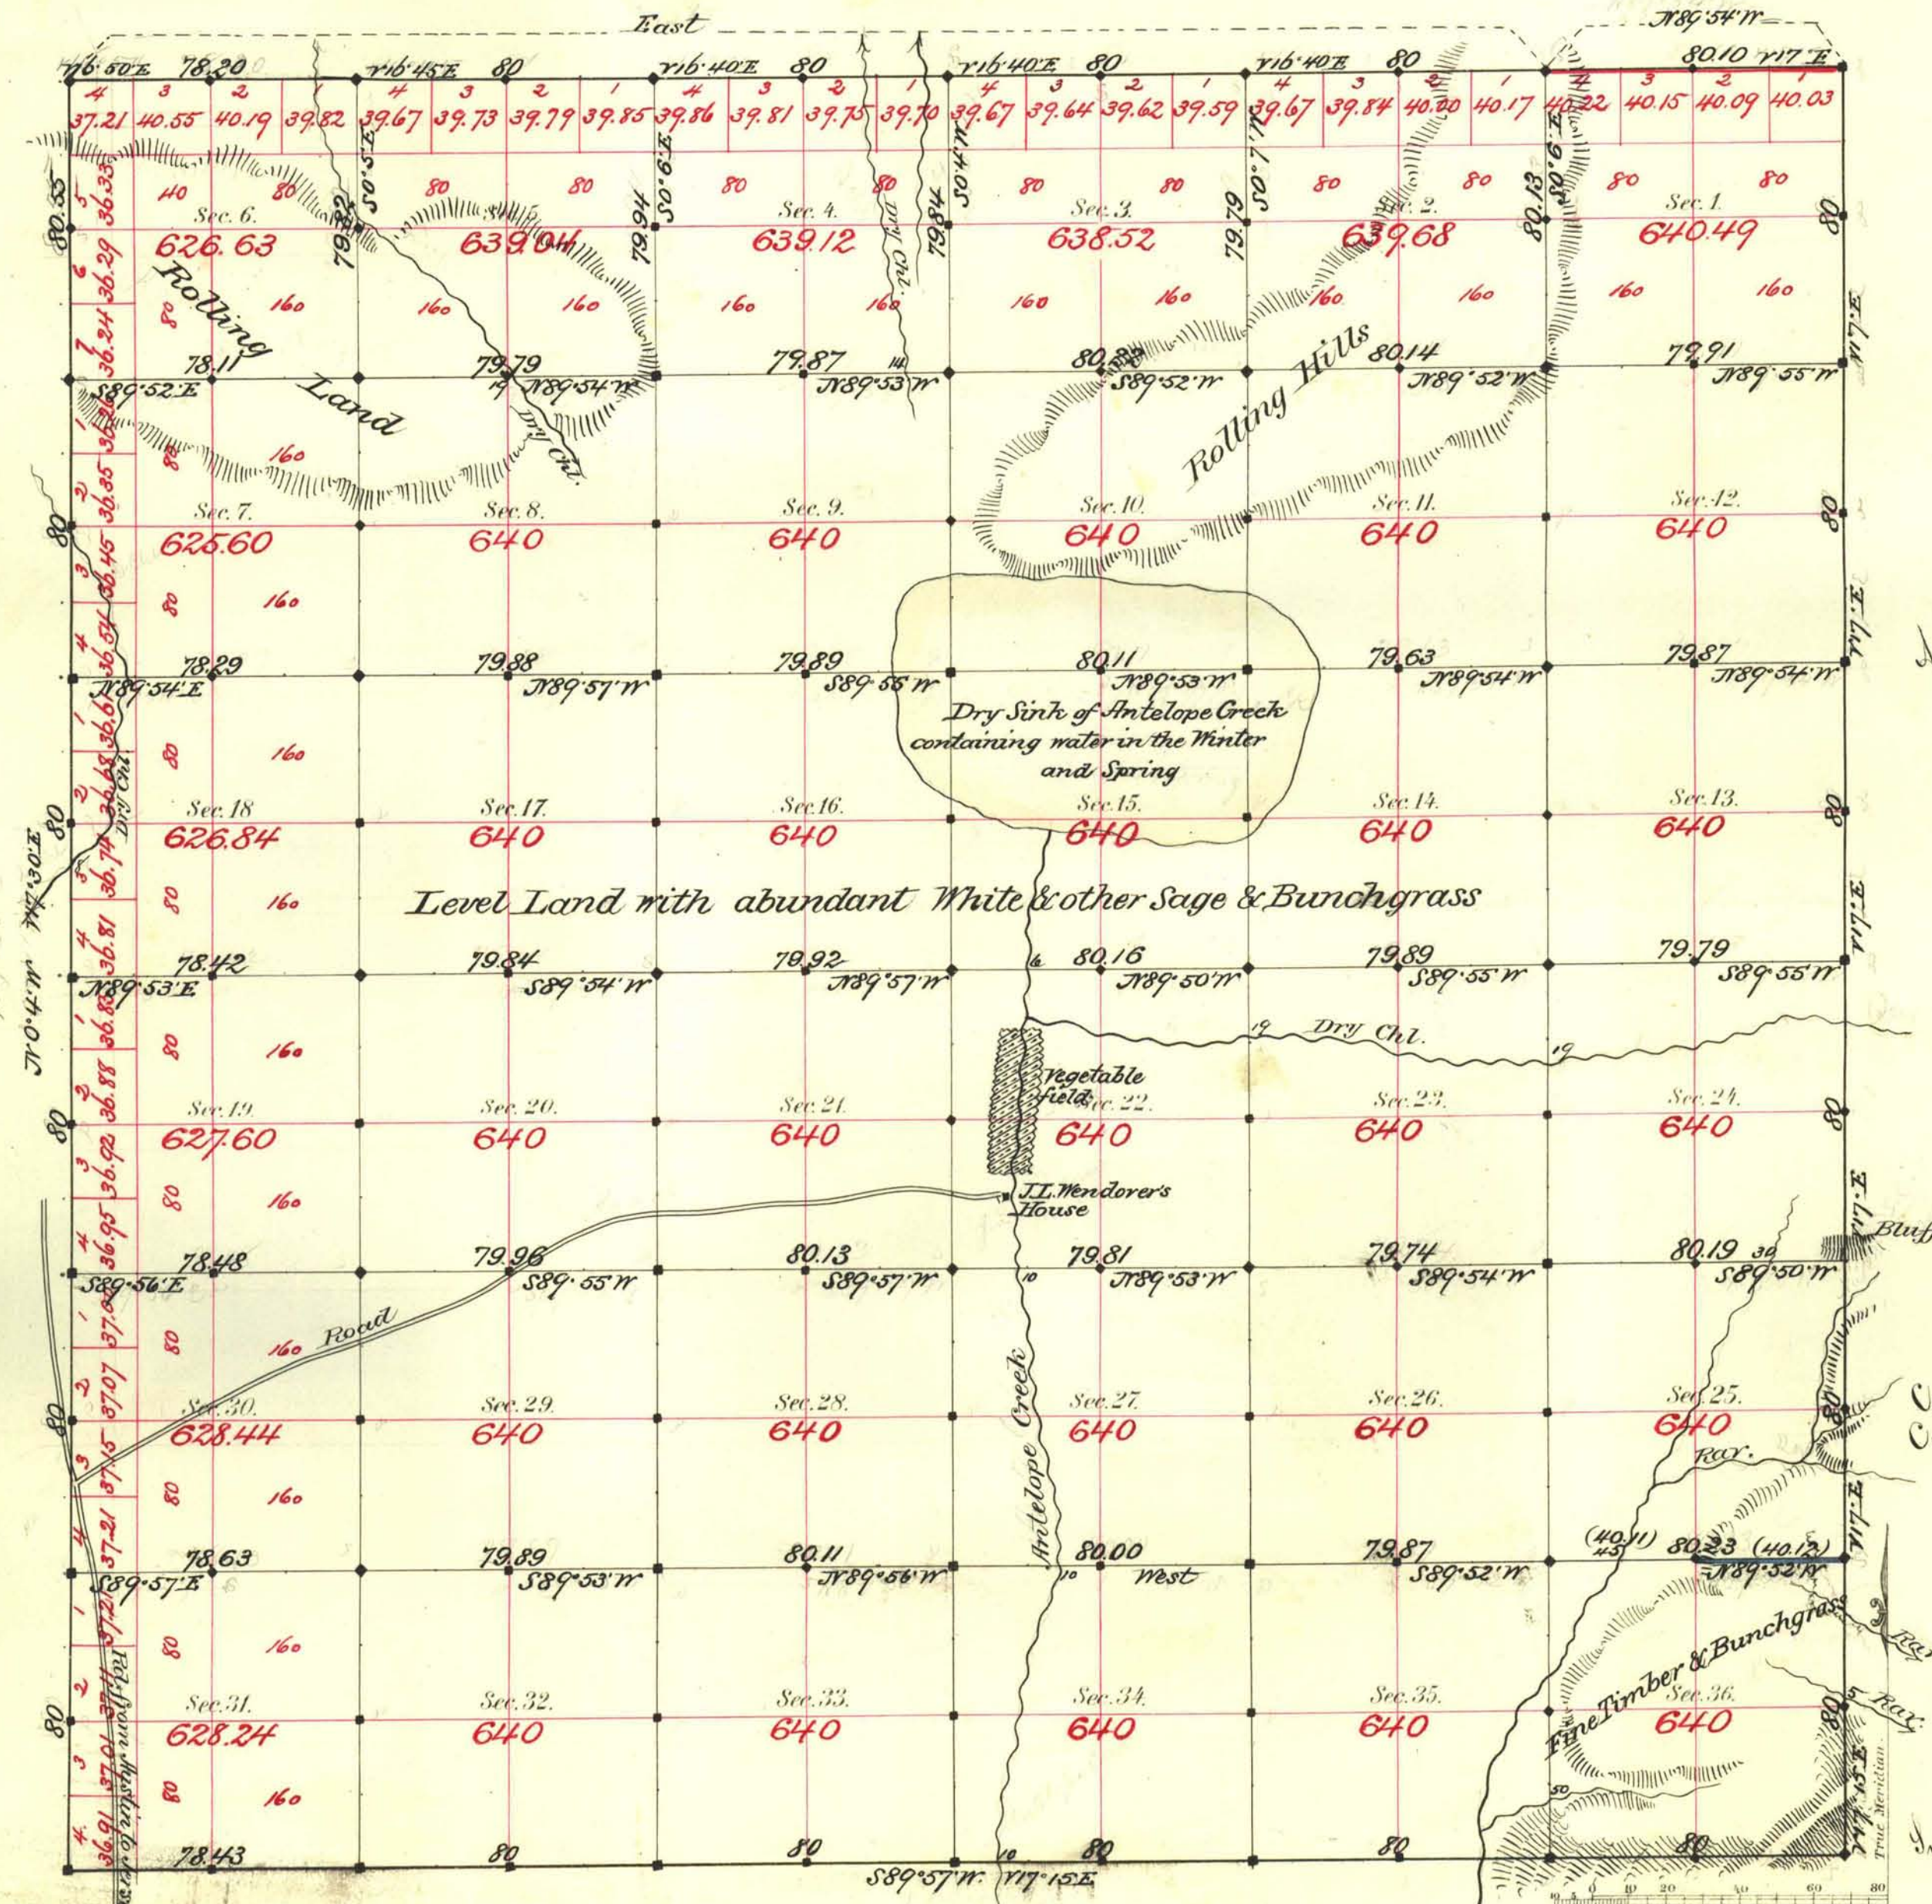

Aggregate Area of Public Land Surveyed 22,960.20 Ac.

Commenced August 18th 1882
Completed " 28th "

Sections run with a Variation of 1° East

Survey Designated	By Whom Surveyed	Date of Contract	Amount of Survey	When Surveyed
1. Gray Black	Banker & Co.	Jan 27th 1886	4-78-120	1886
2. N & S Bay	Conkling & Stuart	Nov. 14th 1881	17-78-98	1882
3. Bay (red)	E. L. Bridges	May 25th 1882	1-00-10	1882
4. Soldiers Black	"	"	59-30-17	August "
5. " "	"	"	40-12	" "

7° Con

The above Map of Township N° 23 North of Range N° 41 East
Mt Diablo Meridian is strictly conformable to the field
notes of the survey thereof on file in this Office, which have been examined and approved.

Surveyor General's Office.
Reno Nevada
September 8th 1882

W. L. Davis, Sur. Gen. Nevada