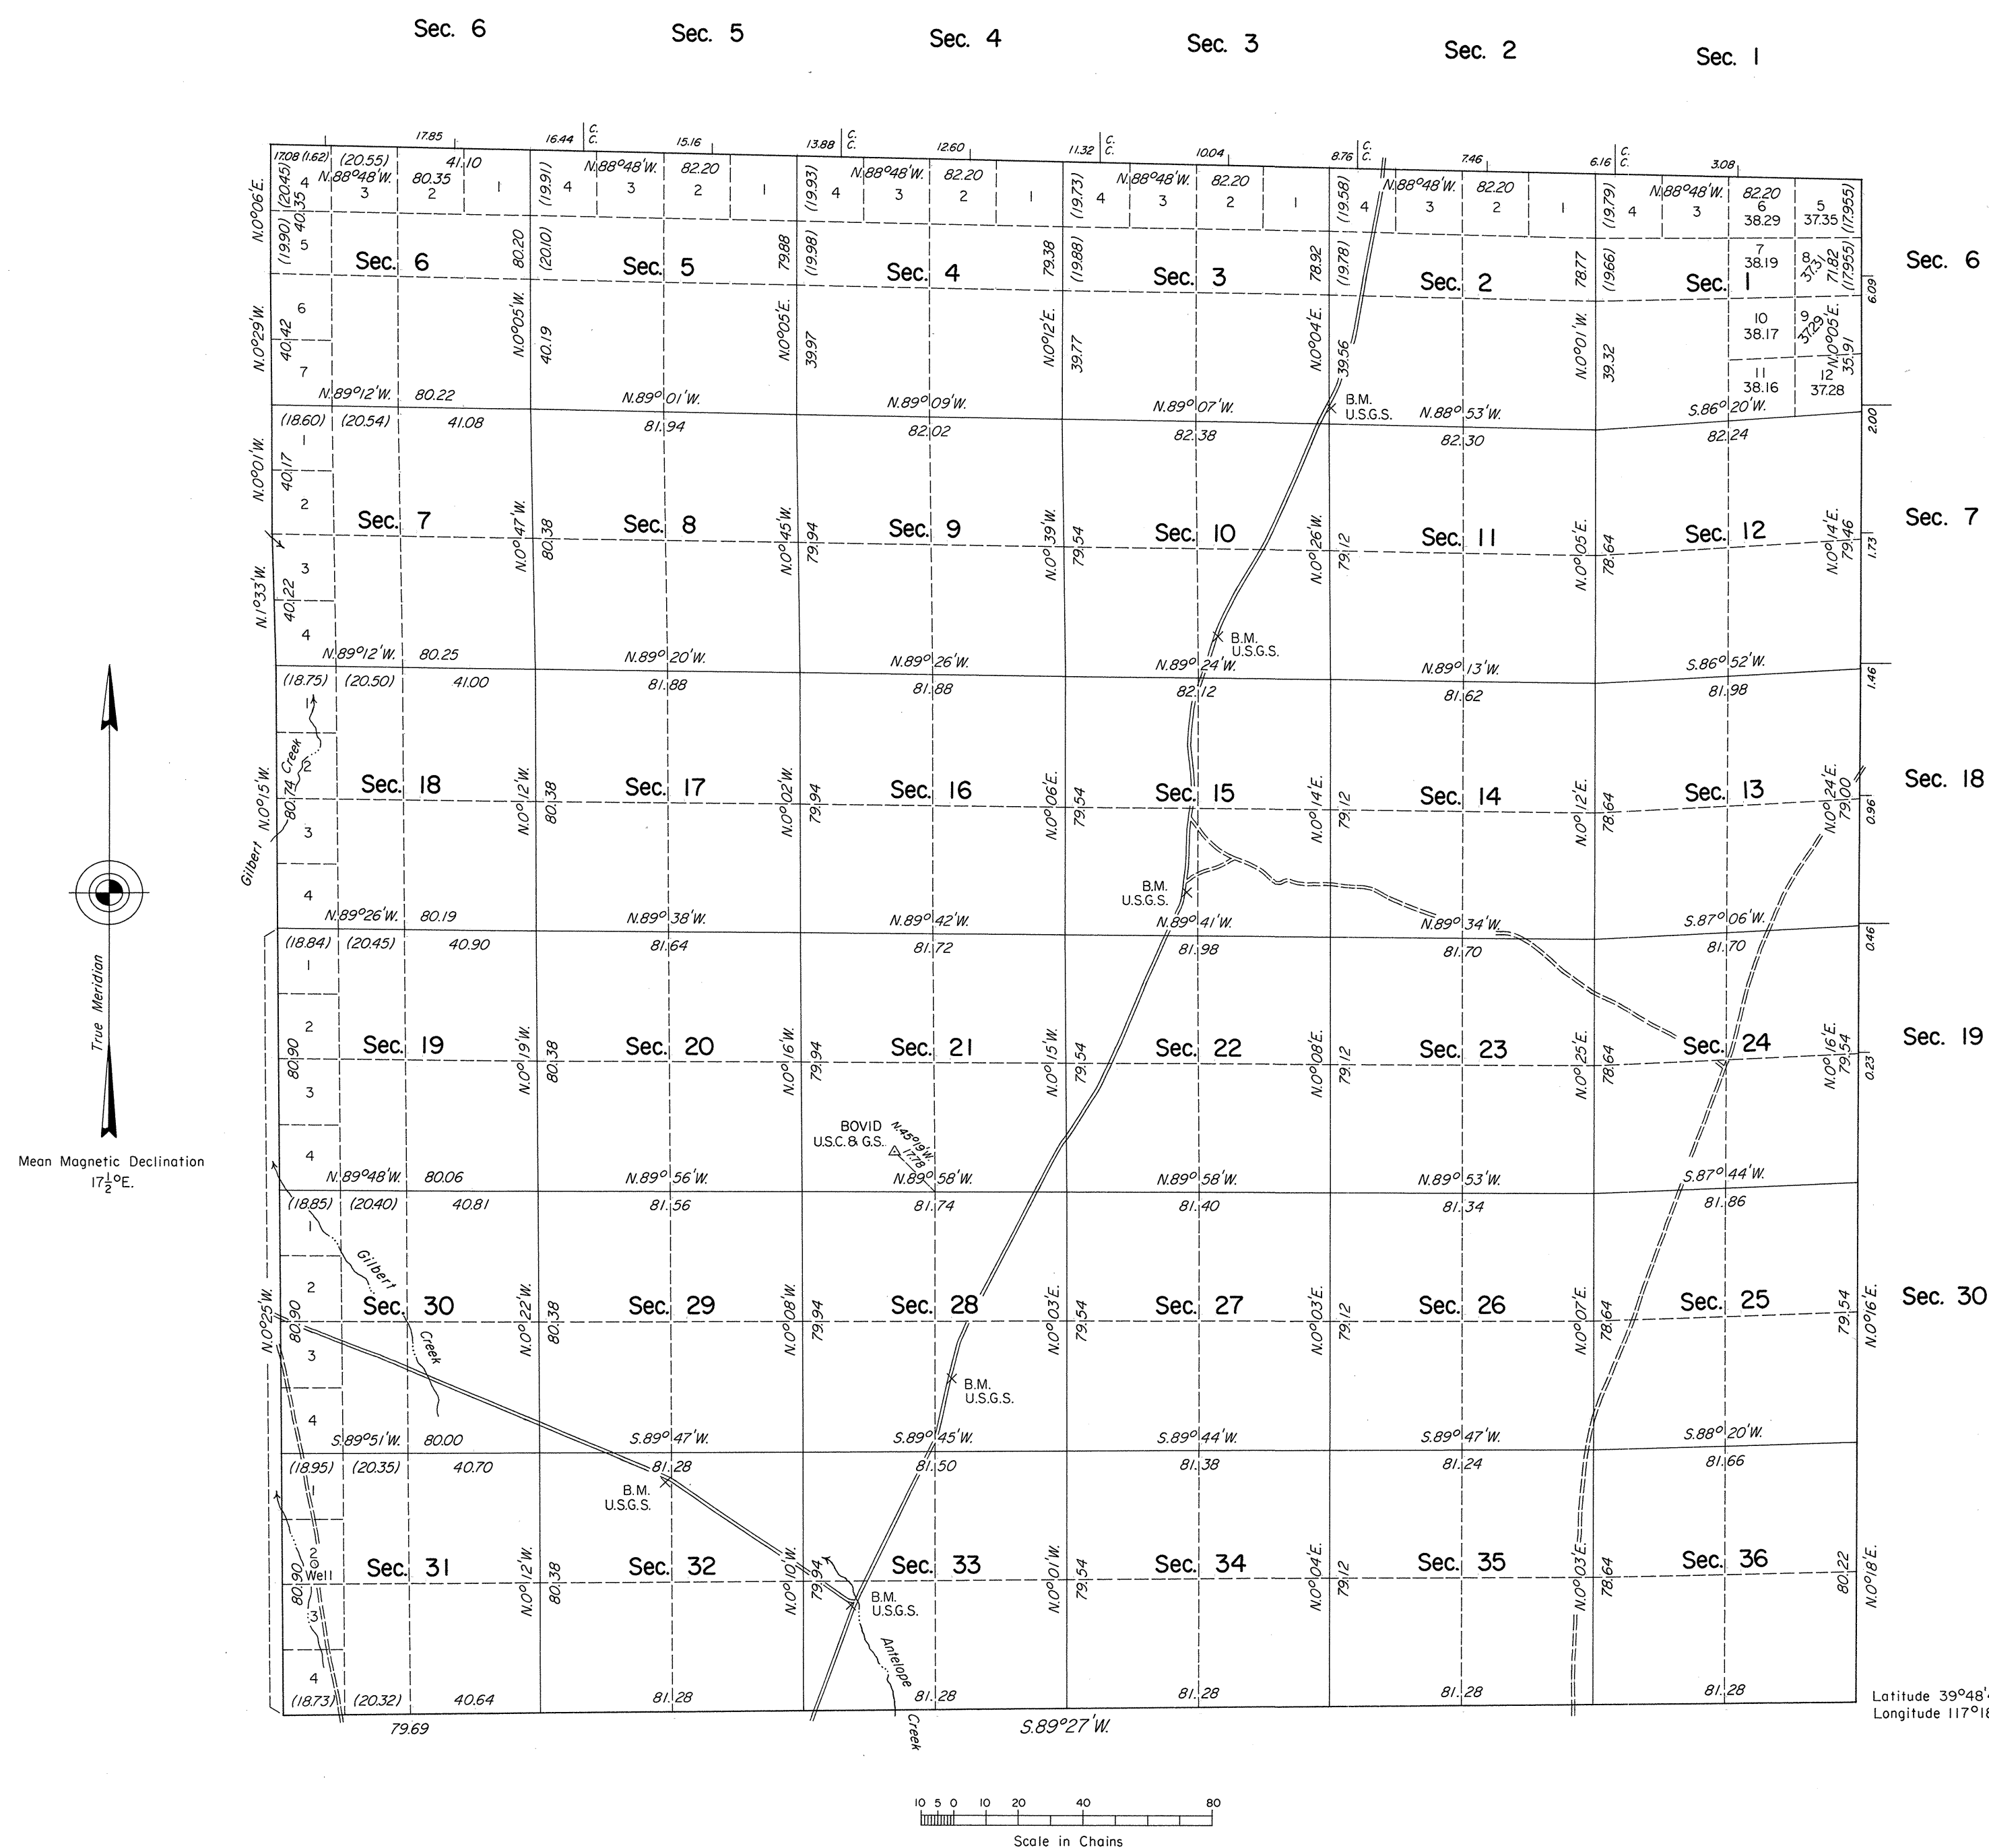


TOWNSHIP 23 NORTH, RANGE 41 EAST, OF THE MOUNT DIABLO MERIDIAN, NEVADA
DEPENDENT RESURVEY

History of the earlier surveys is contained in the field notes.

Sec. 6 A dependent resurvey of the west boundary was executed concurrently under T. 23 N., R. 40 E., of this same group.

This plat represents a dependent resurvey of the south, east and north boundaries and subdivisional lines of T. 23 N., R. 41 E., designed to restore the corners in their original locations according to the best available evidence.

Sec. 7 Lottings and areas, except as shown hereon, are as shown on the plat approved September 8, 1882.

Survey executed by Ronald K. Baugh, Cadastral Surveyor, September 28 to December 21, 1979, under Supplemental Special Instructions dated September 19, 1979 and November 16, 1979, for Group No. 572, Nevada.

Sec. 18

Sec. 19

Sec. 30

UNITED STATES DEPARTMENT OF THE INTERIOR
BUREAU OF LAND MANAGEMENT

Reno, Nevada July 7, 1982

This plat is strictly conformable to the approved field notes, and the survey having been correctly executed in accordance with the requirements of law and the regulations of this Bureau, is hereby accepted.

For the Director

Lael E. Bland

Chief Cadastral Surveyor