


ORIGINAL

TOWNSHIP 23 NORTH, RANGE 51 EAST, OF THE MOUNT DIABLO MERIDIAN, NEVADA



DEPENDENT RESURVEY

OFFICIALLY FILED
NEVADA STATE OFFICE
10:00 a. m., Jan. 6, 1976

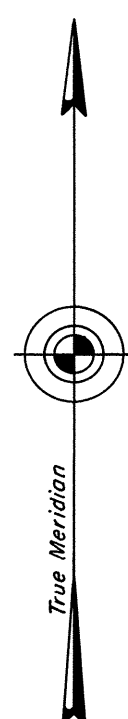

Mean Magnetic Declination
17 1/2° E

UNSURVEYED

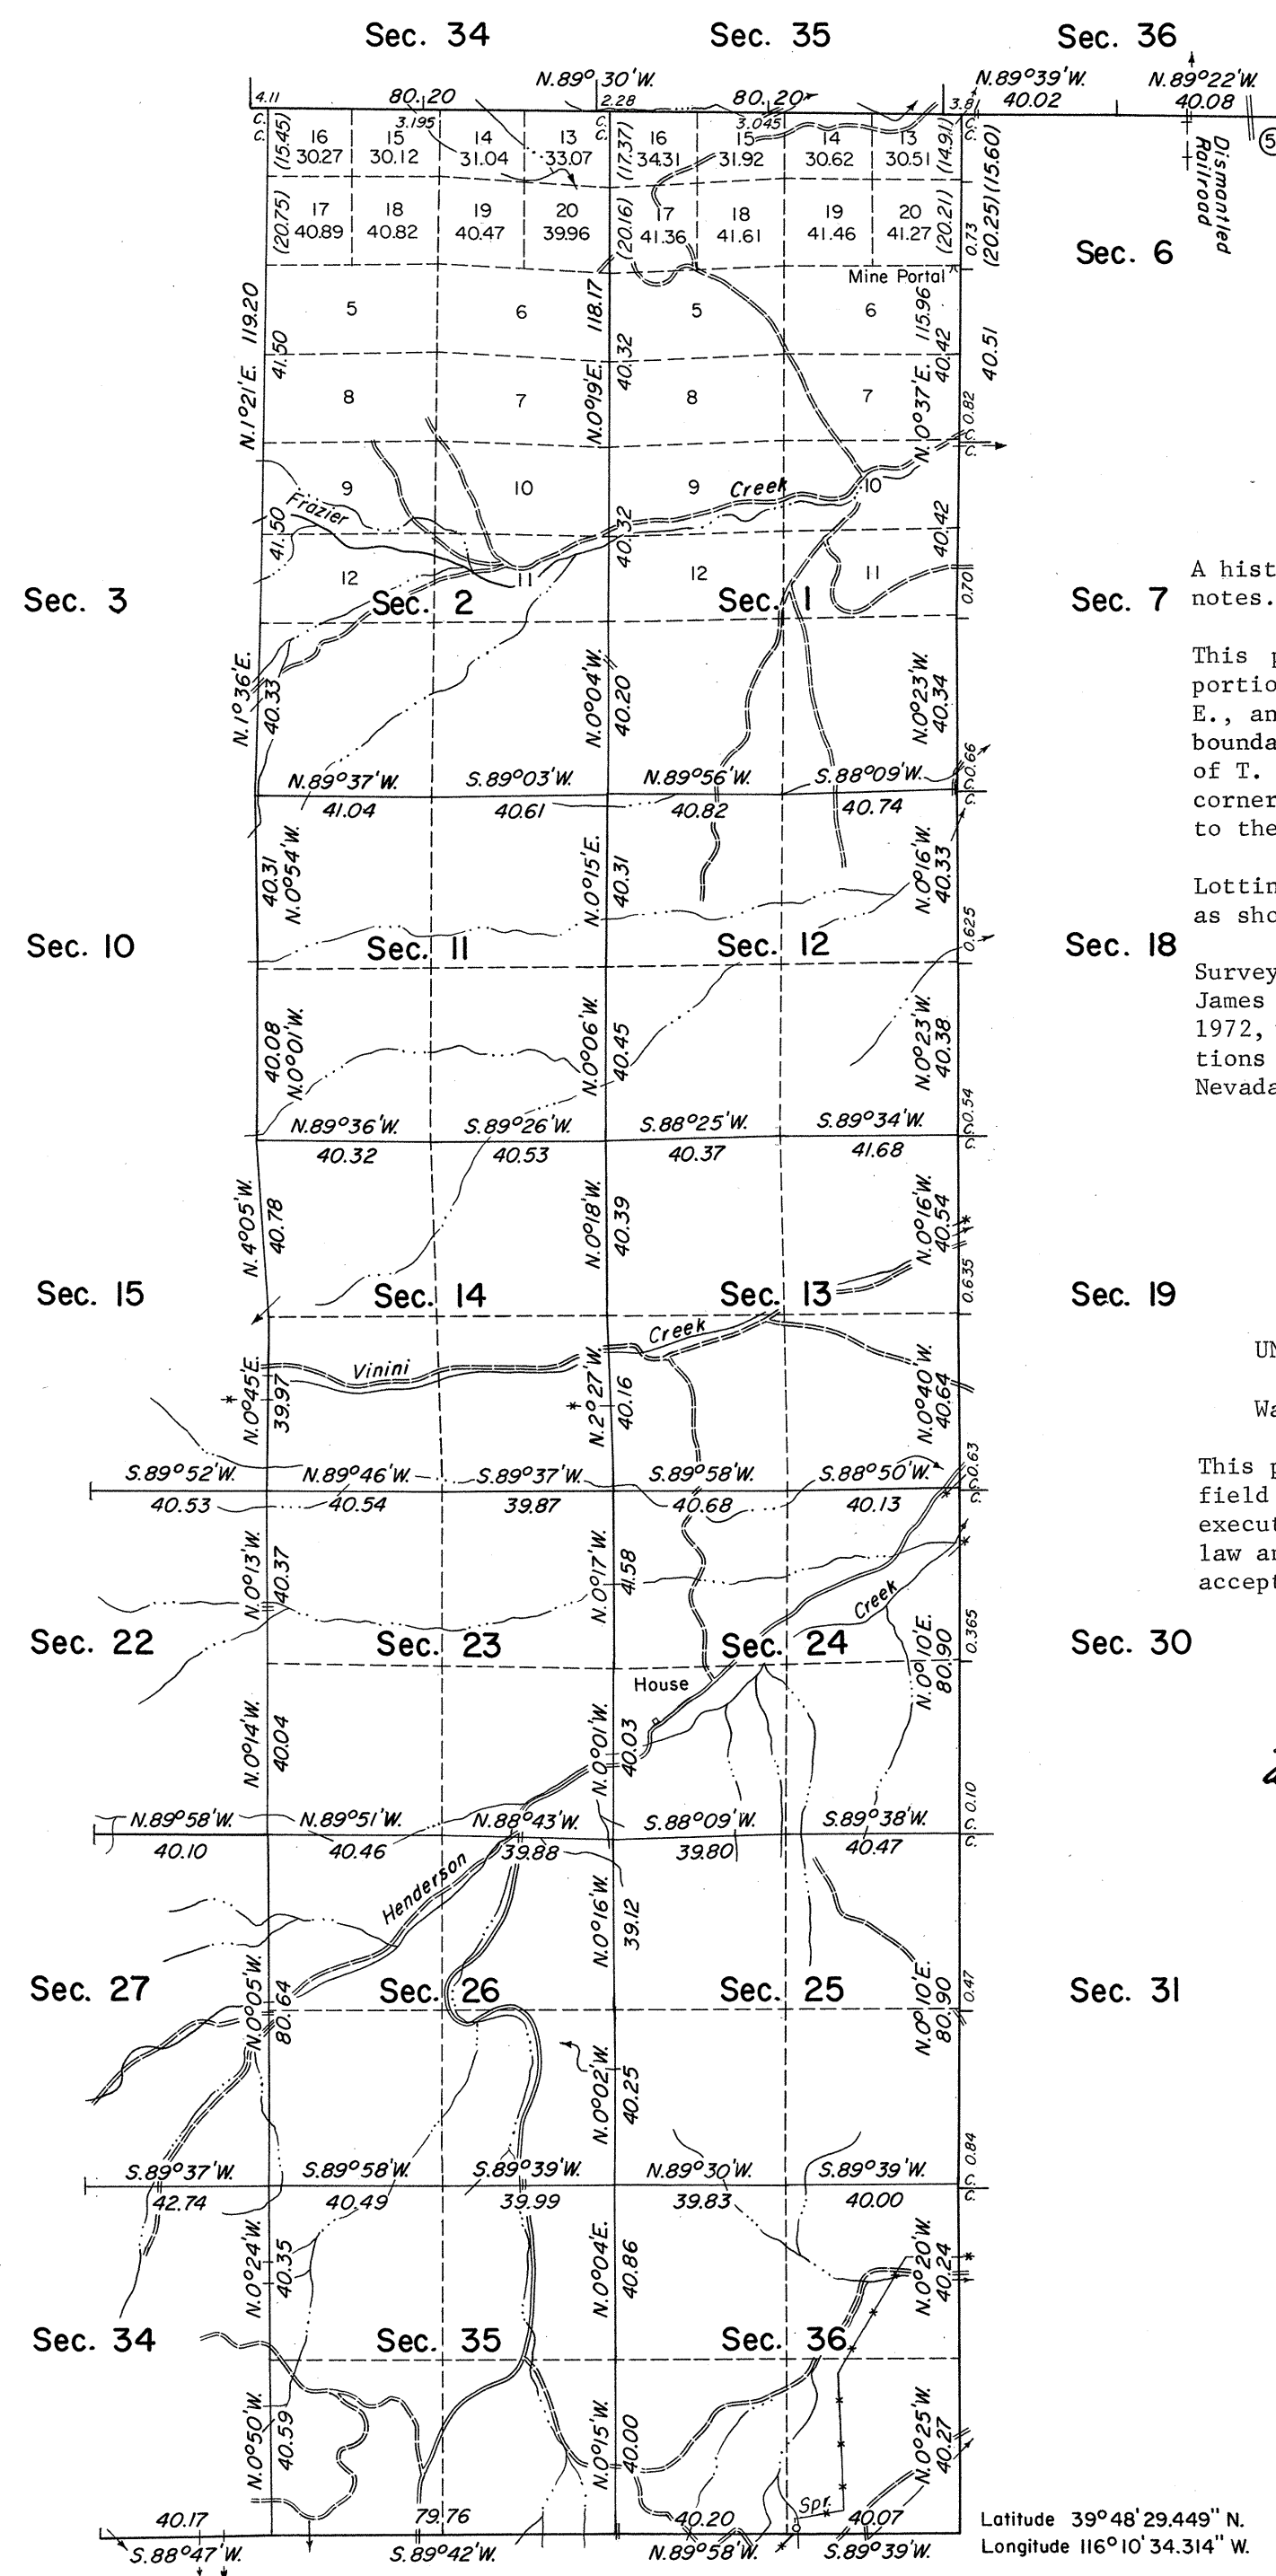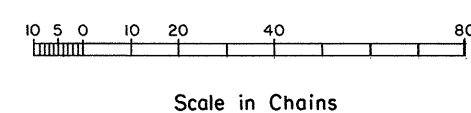

Sec. 7 A history of surveys is contained in the field notes.

Sec. 7 This plat represents a dependent resurvey of a portion of the south boundary of T. 24 N., R. 51 E., and the east boundary, a portion of the south boundary, and a portion of the subdivisional lines of T. 23 N., R. 51 E., designed to restore the corners in their true original locations according to the best available evidence.

Sec. 18 Lottings and areas, except as shown hereon, are as shown on the plat approved March 3, 1894.

Sec. 18 Survey executed by Gerald W. Hochstrasser and James R. Munson, Cadastral Surveyors, October 26, 1972, to November 15, 1973, under Special Instructions dated October 13, 1972, for Group No. 493, Nevada.

Sec. 19 UNITED STATES DEPARTMENT OF THE INTERIOR
BUREAU OF LAND MANAGEMENT
Washington, D.C. December 10, 1975

Sec. 30 This plat is strictly conformable to the approved field notes, and the survey, having been correctly executed in accordance with the requirements of law and the regulations of this Bureau, is hereby accepted.

Sec. 30 For the Director

Bernard W. Holm
Chief, Division of Cadastral Survey

Sec. 31

Latitude 39° 48' 29.449" N.
Longitude 116° 10' 34.314" W.