

CHERRY CREEK
MINING DISTRICT

Joseph Potts
Pacific Lode


TOWN OF
CHERRY CREEK

Township N^o 23 North

Range N^o 63 East

Mount Diablo Meridian

ECAN
CAÑON

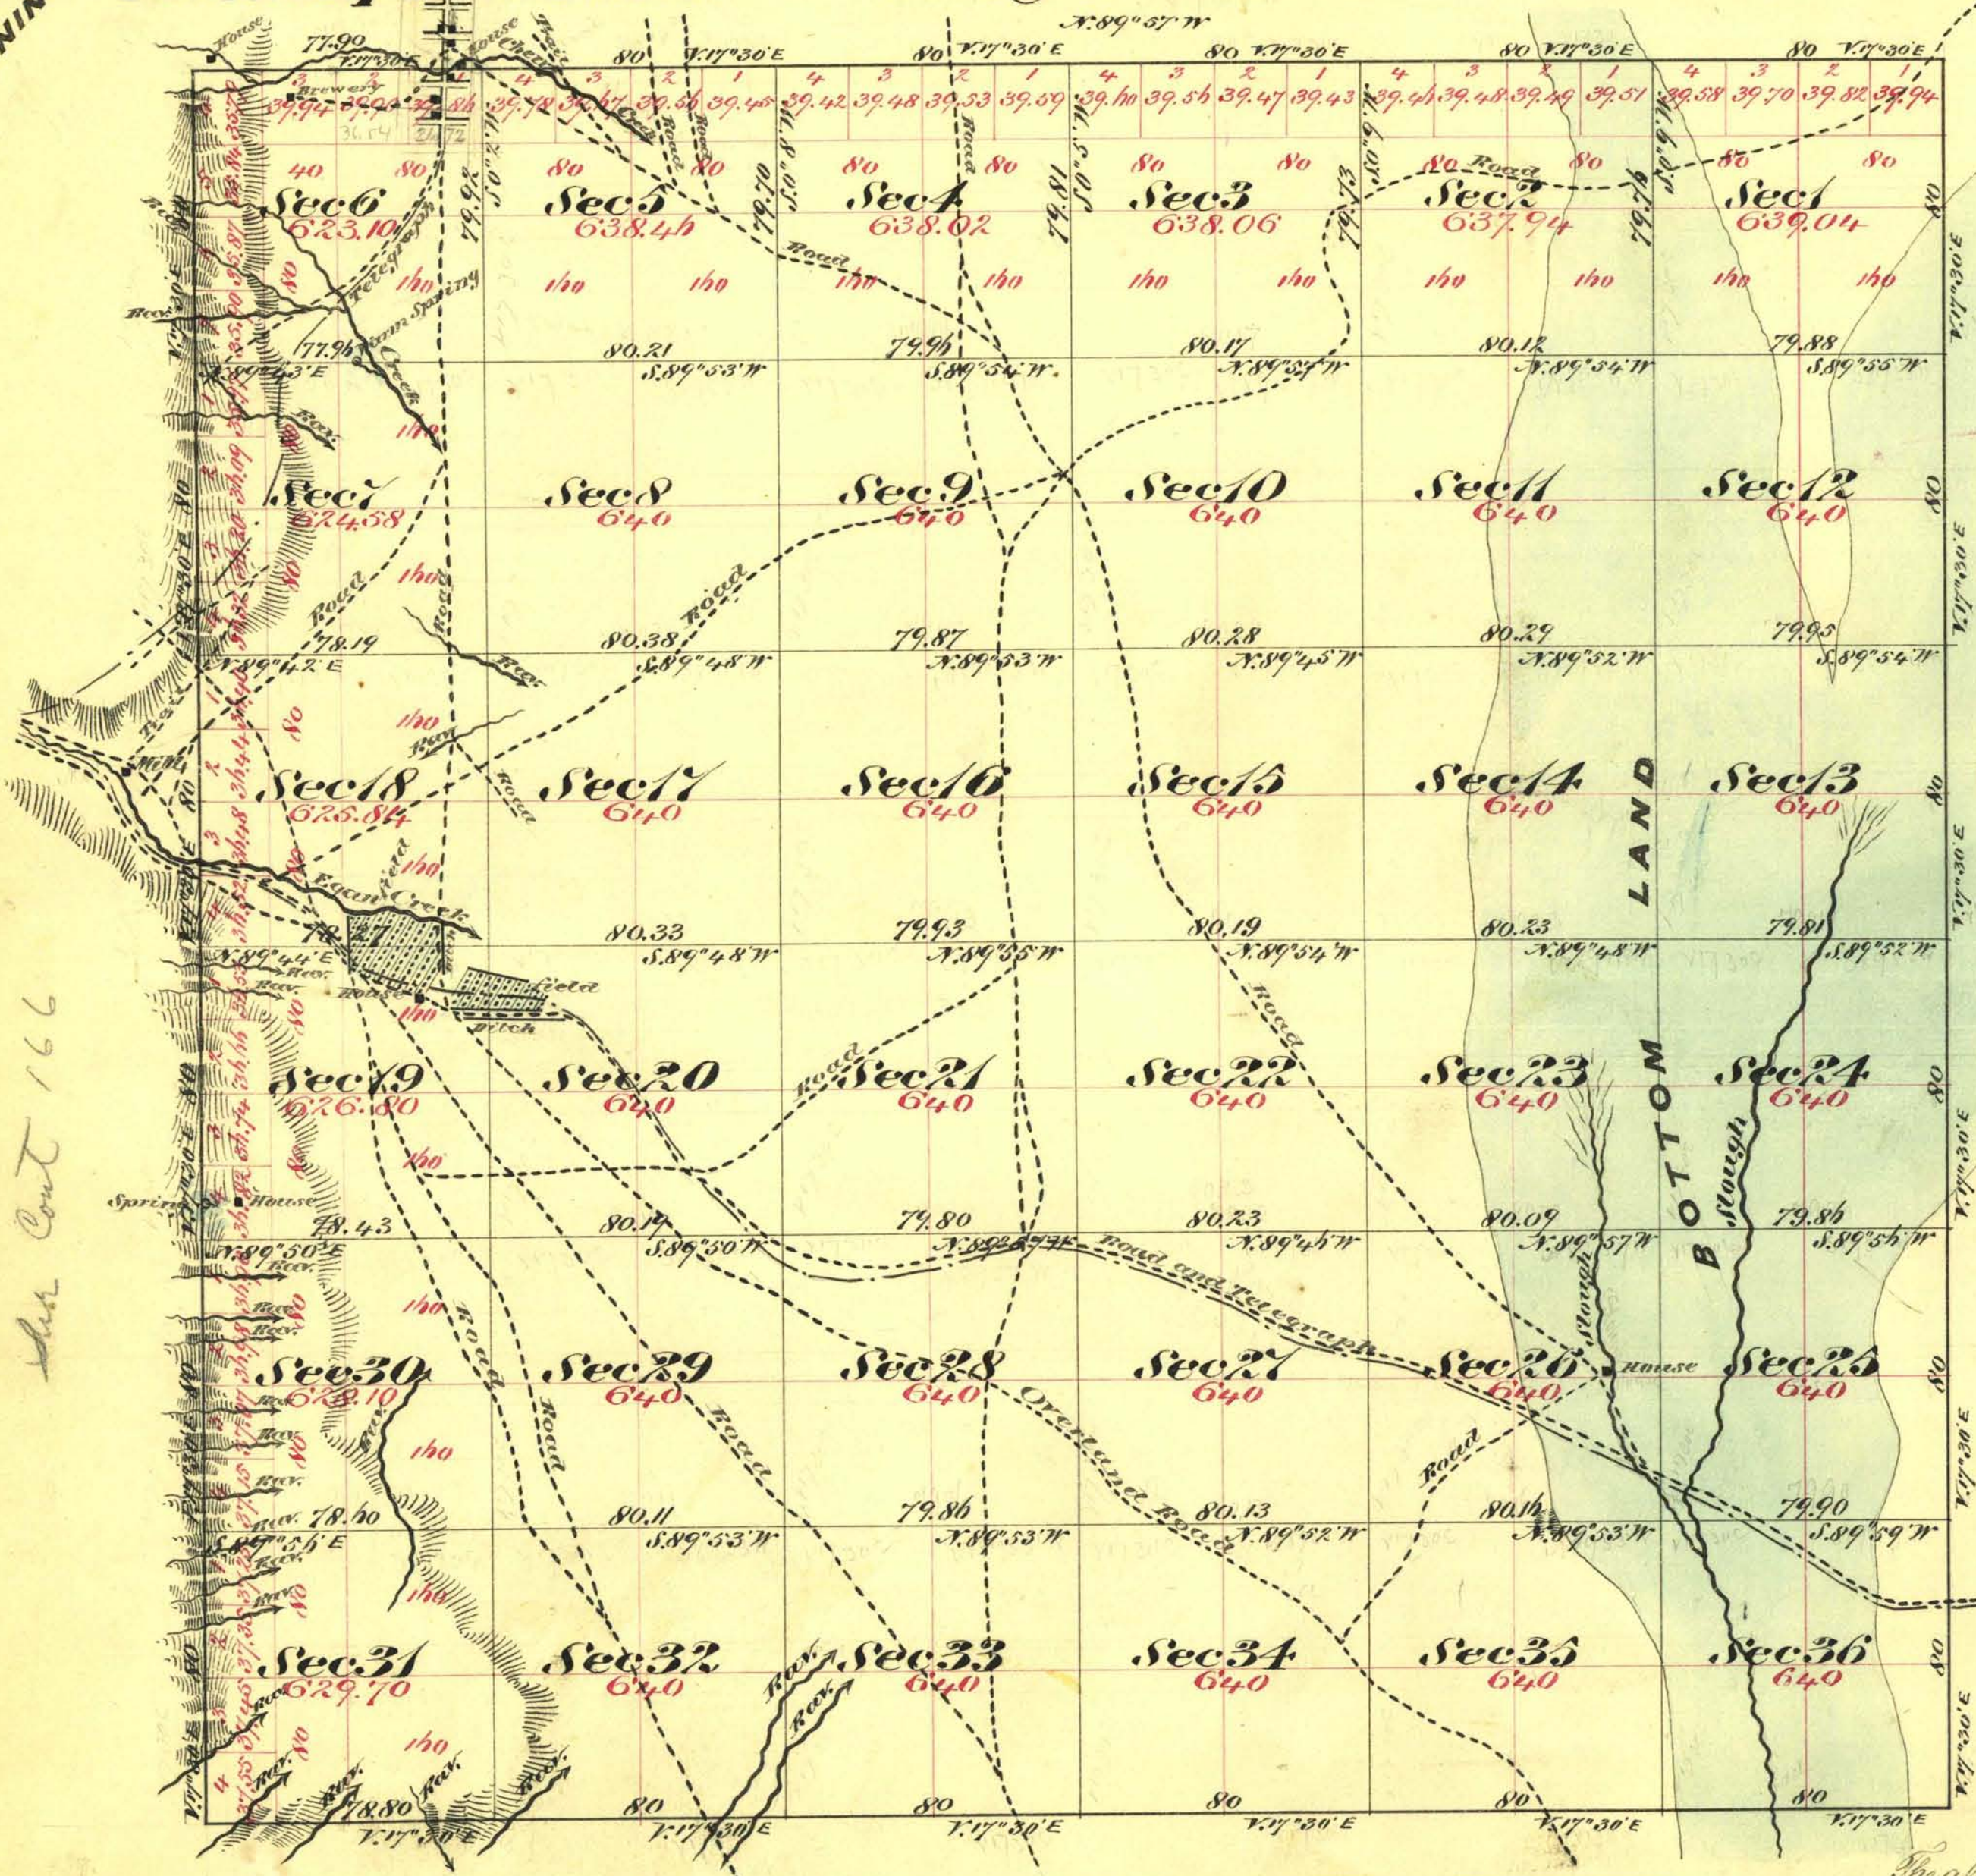

Aggregate Area of Public Land 22,949.64 Acres

Commenced October 13th 1875
Completed October 19th 1875

Subdivision lines not otherwise noted run with a variation of 17.30° E

The above Map of Township N^o 23 North Range N^o 63 East Mount Diablo Meridian is strictly conformable to the field notes of the surveys thereof on file in this office which have been examined and approved
W. S. Surveyor General's Office
Virginia City Nevada
February 7th 1876

Survey Designated	By Whom Surveyed	Date of Contract	Am ^t of Survey \$4000	When Surveyed	7 th Con.
Township Lines	E. B. Monroe	August 13 th 1875	23 75 70	1875	70
Subdivision Lines	" " "	" " "	39 72 30	Oct ^r 1875	"