


TOWNSHIP No.23 NORTH, RANGE No.69 EAST, OF THE MOUNT DIABLO MERIDIAN, NEVADA.

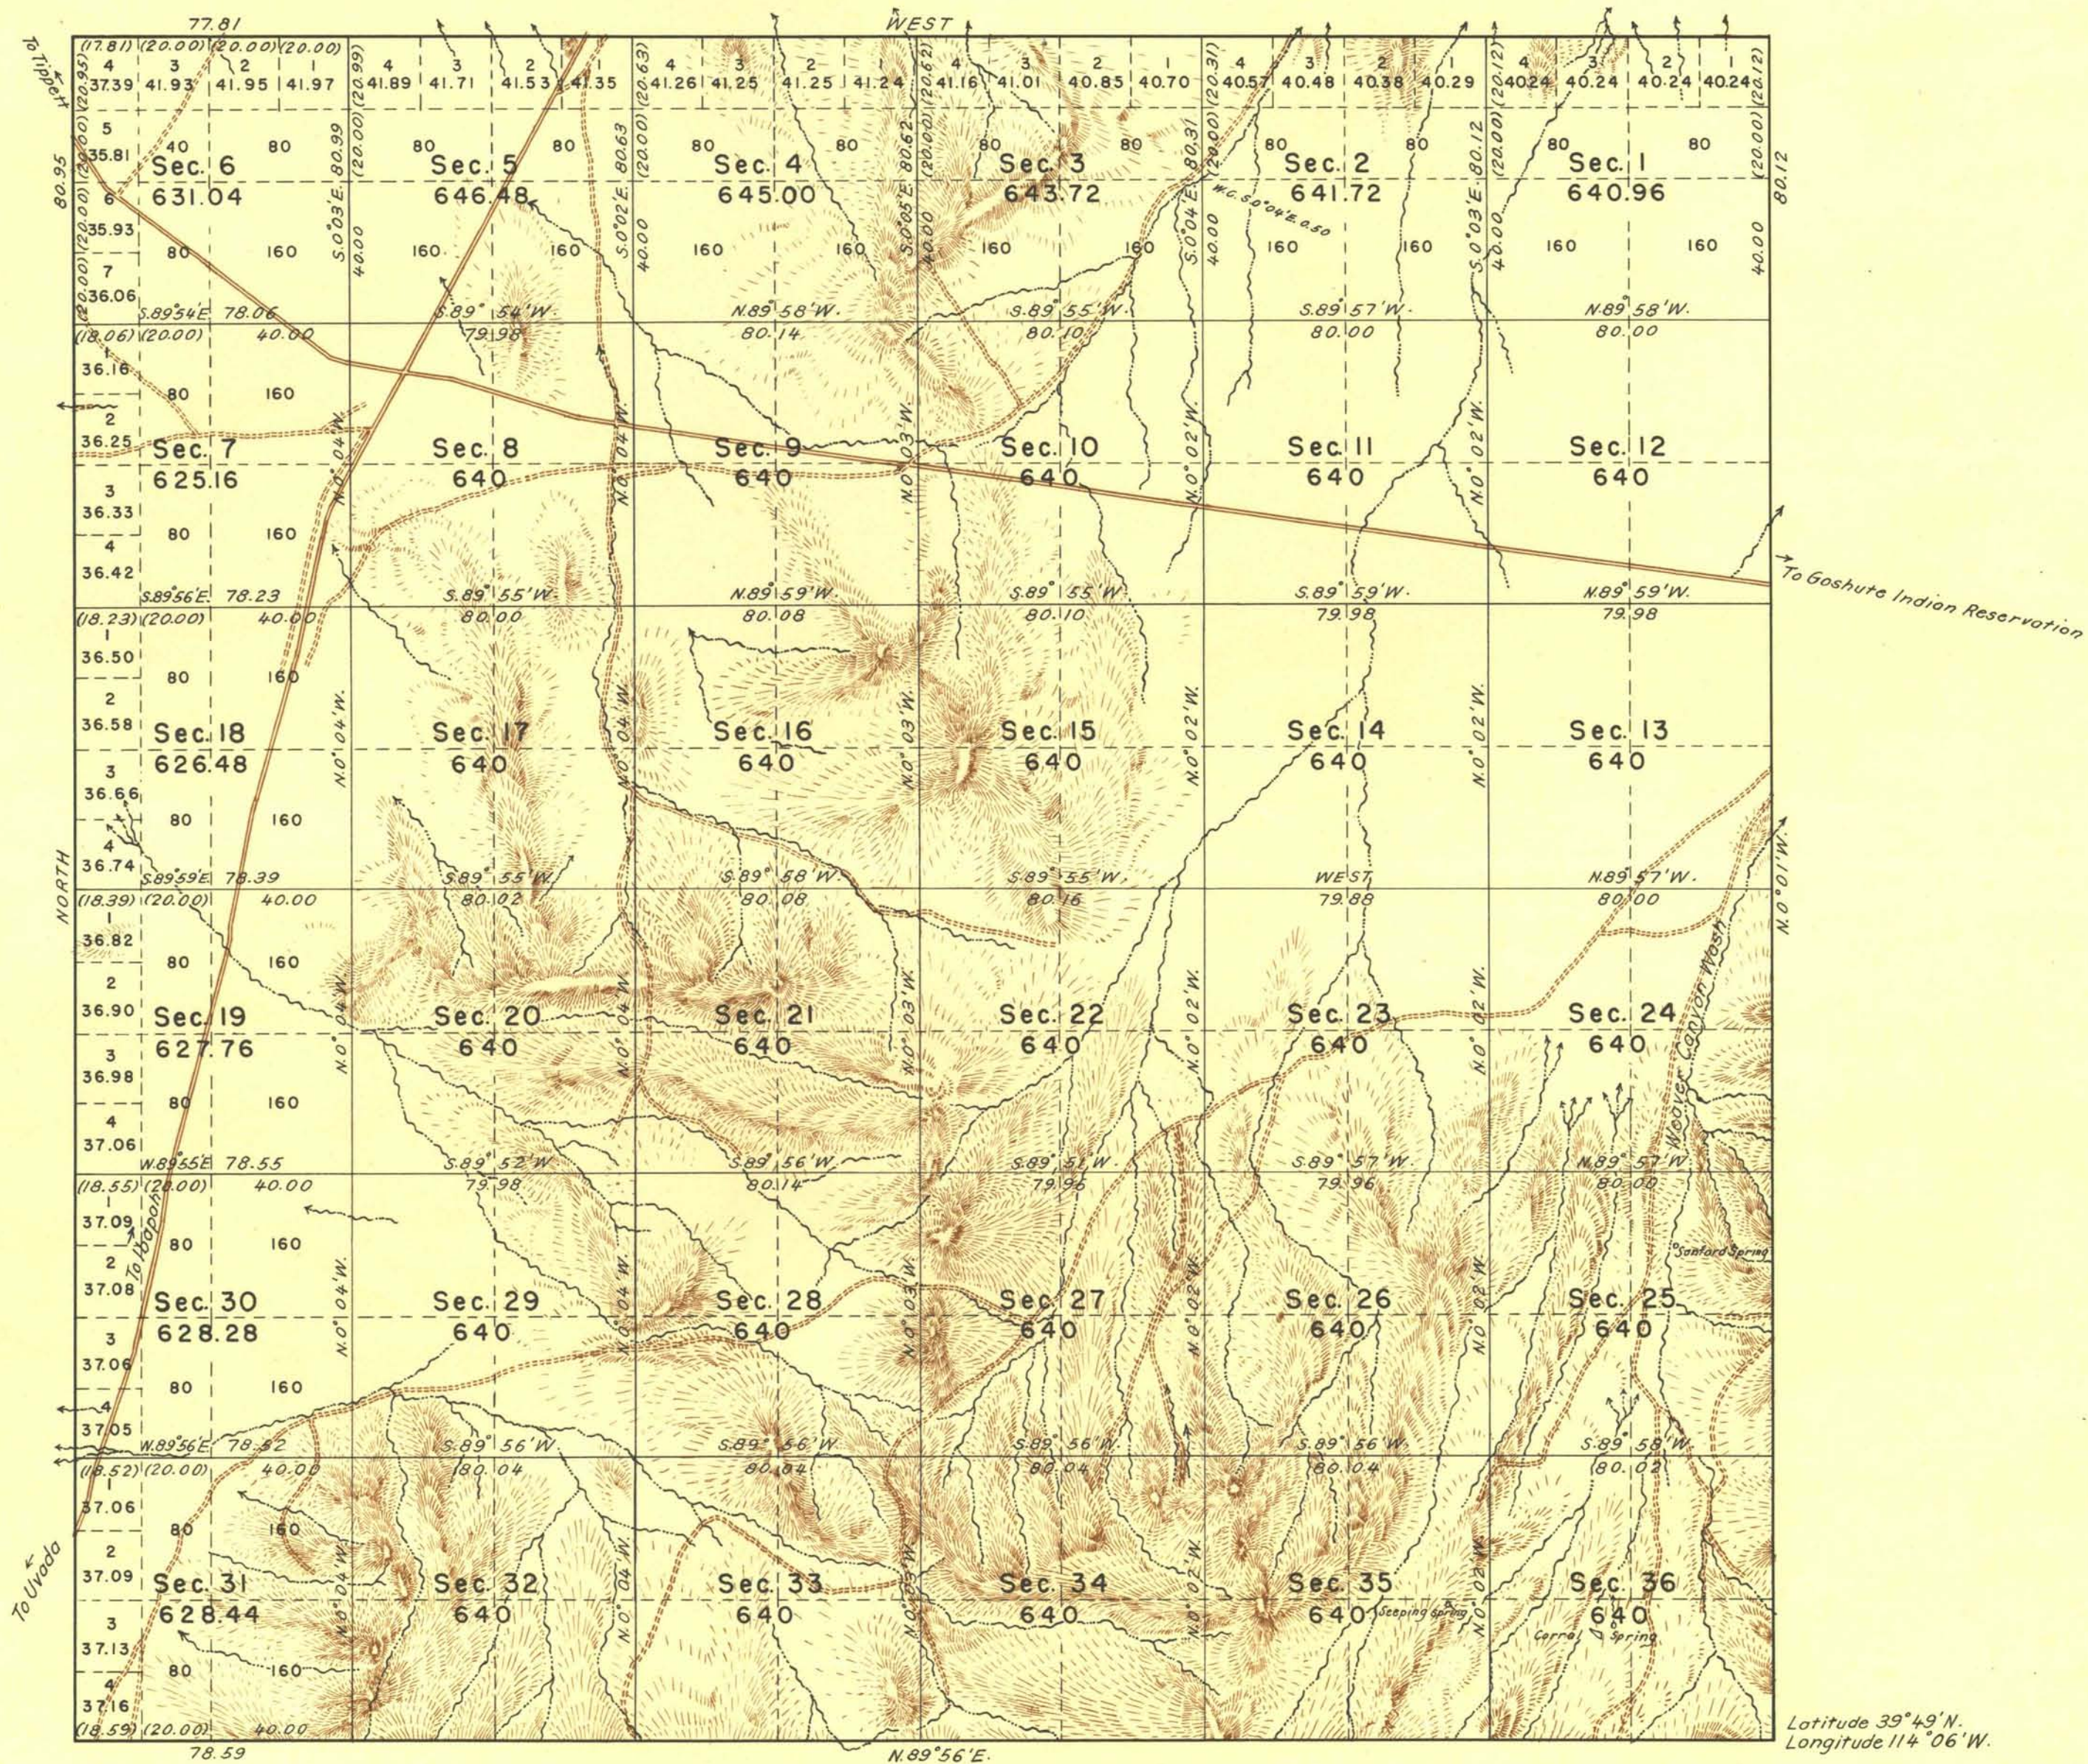

Scale: 1 inch Equals 40 Chains. Area Surveyed, 22,985.04 Acres.

LINES DESIGNATED	BY WHOM SURVEYED	GROUP No.	DATE OF SPECIAL INSTRUCTIONS	WHEN SURVEYED	
				BEGUN	COMPLETED
Exterior N & W Subdivisional	E. Voigt and W. McConkie	282	April 26, 1940	Sept. 14, 1940	Sept. 30, 1940

UNITED STATES DEPARTMENT OF THE INTERIOR

GENERAL LAND OFFICE

Denver, Colorado, May 7, 1946.
This plat of Township No. 23 North, Range No. 69 East, of the Mount Diablo Meridian, Nevada, is strictly conformable to the field notes of the survey thereof which have been examined and approved.

[Signature]
Supervisor of Survey

BUREAU OF LAND MANAGEMENT

Washington, D.C., Nov. 20, 1946

The survey represented by this plat having been correctly executed in accordance with the requirements of law and the regulations of this office, is hereby accepted.

[Signature]
ACTING ASSISTANT DIRECTOR