



TOWNSHIP N^o 23 SOUTH RANGE N^o 54 EAST

MOUNT DIABLO MERIDIAN

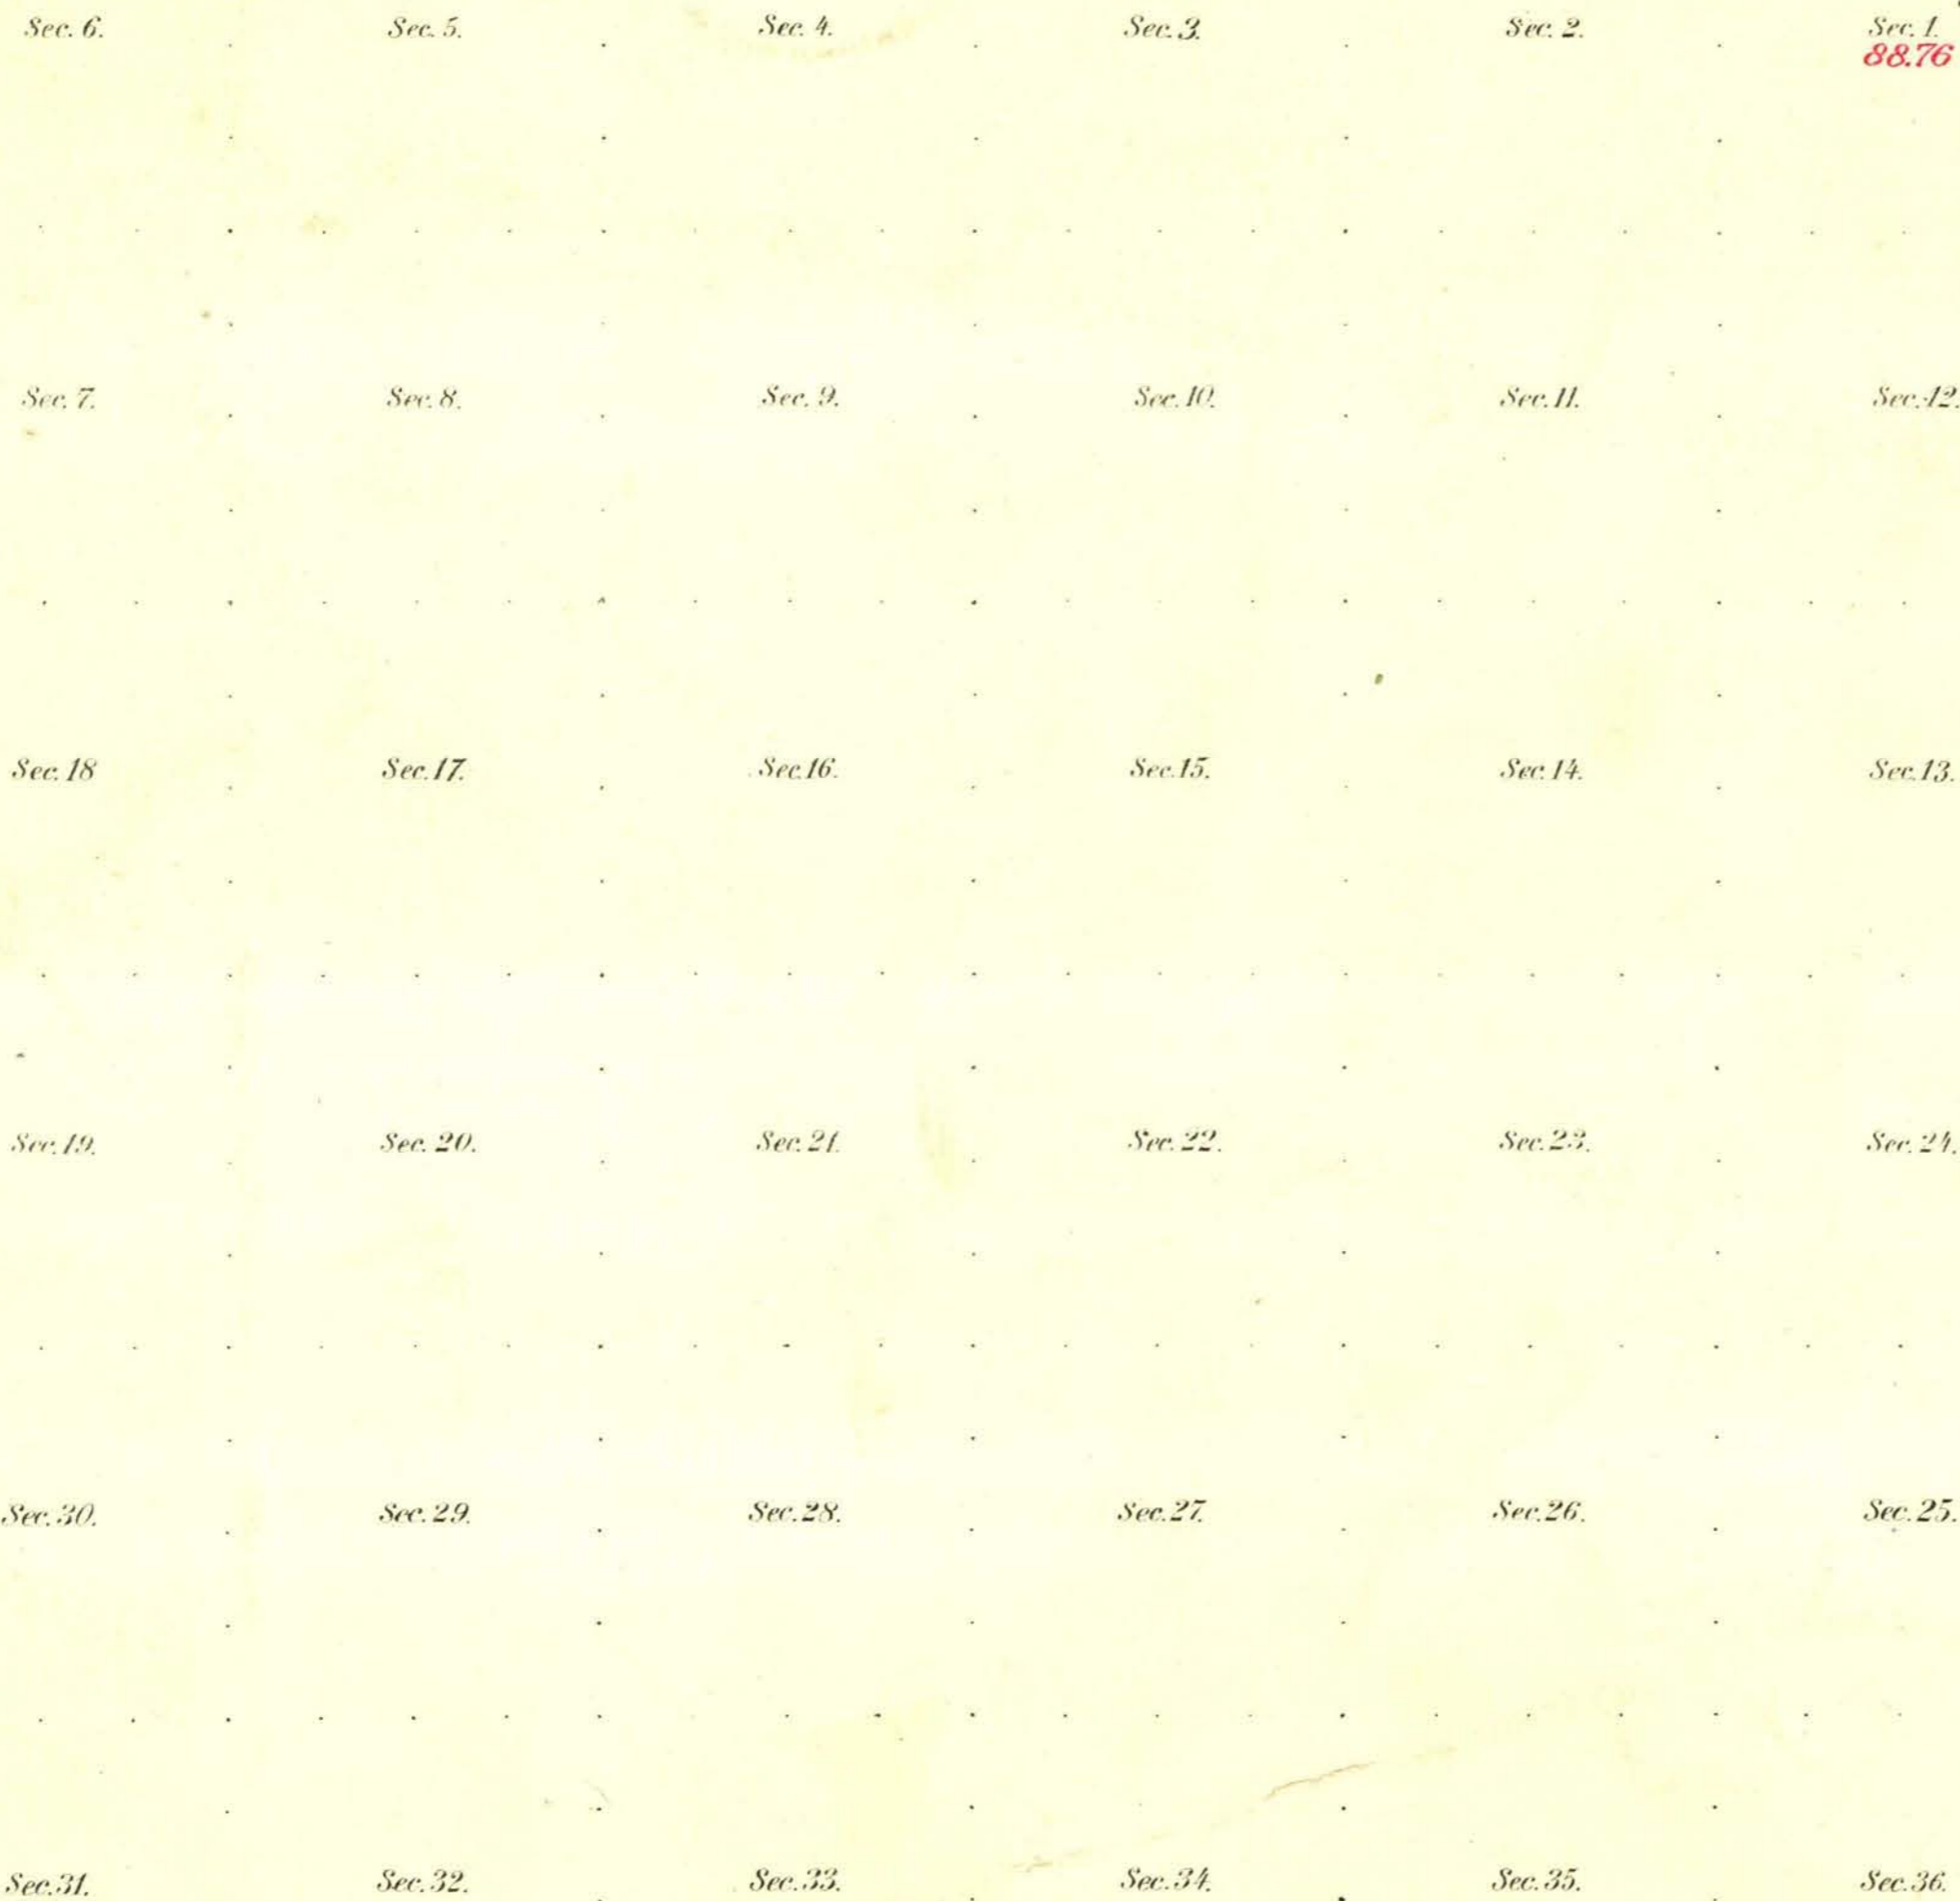

Aggregate Area of Public Land Surveyed 88.76 Acres.

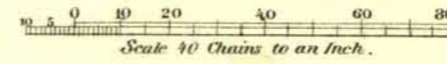

Survey Designated	By Whom Surveyed	Date of Contract	Amount of Survey	When Surveyed
State Line	A. W. von Schmitt	July 20 th 1872	M. Chz. 162	
N. & E. B.C.T.	Brund & Proctor	April 10 th 1881	1 - 03 - 99	1881

T^o Cont

127

The above Map of Township N^o 23 South of Range N^o 54 East of Mt. Diablo Meridian is strictly conformable to the field notes of the survey thereof on file in this Office, which have been examined and approved.

Surveyor General's Office,
Reno, Nevada
July 14th 1882.

W. S. Davis
Sur. Gen. Nevada.