


TOWNSHIP 23 SOUTH, RANGE 61 EAST, OF THE MOUNT DIABLO MERIDIAN, NEVADA.

DEPENDENT RESURVEY

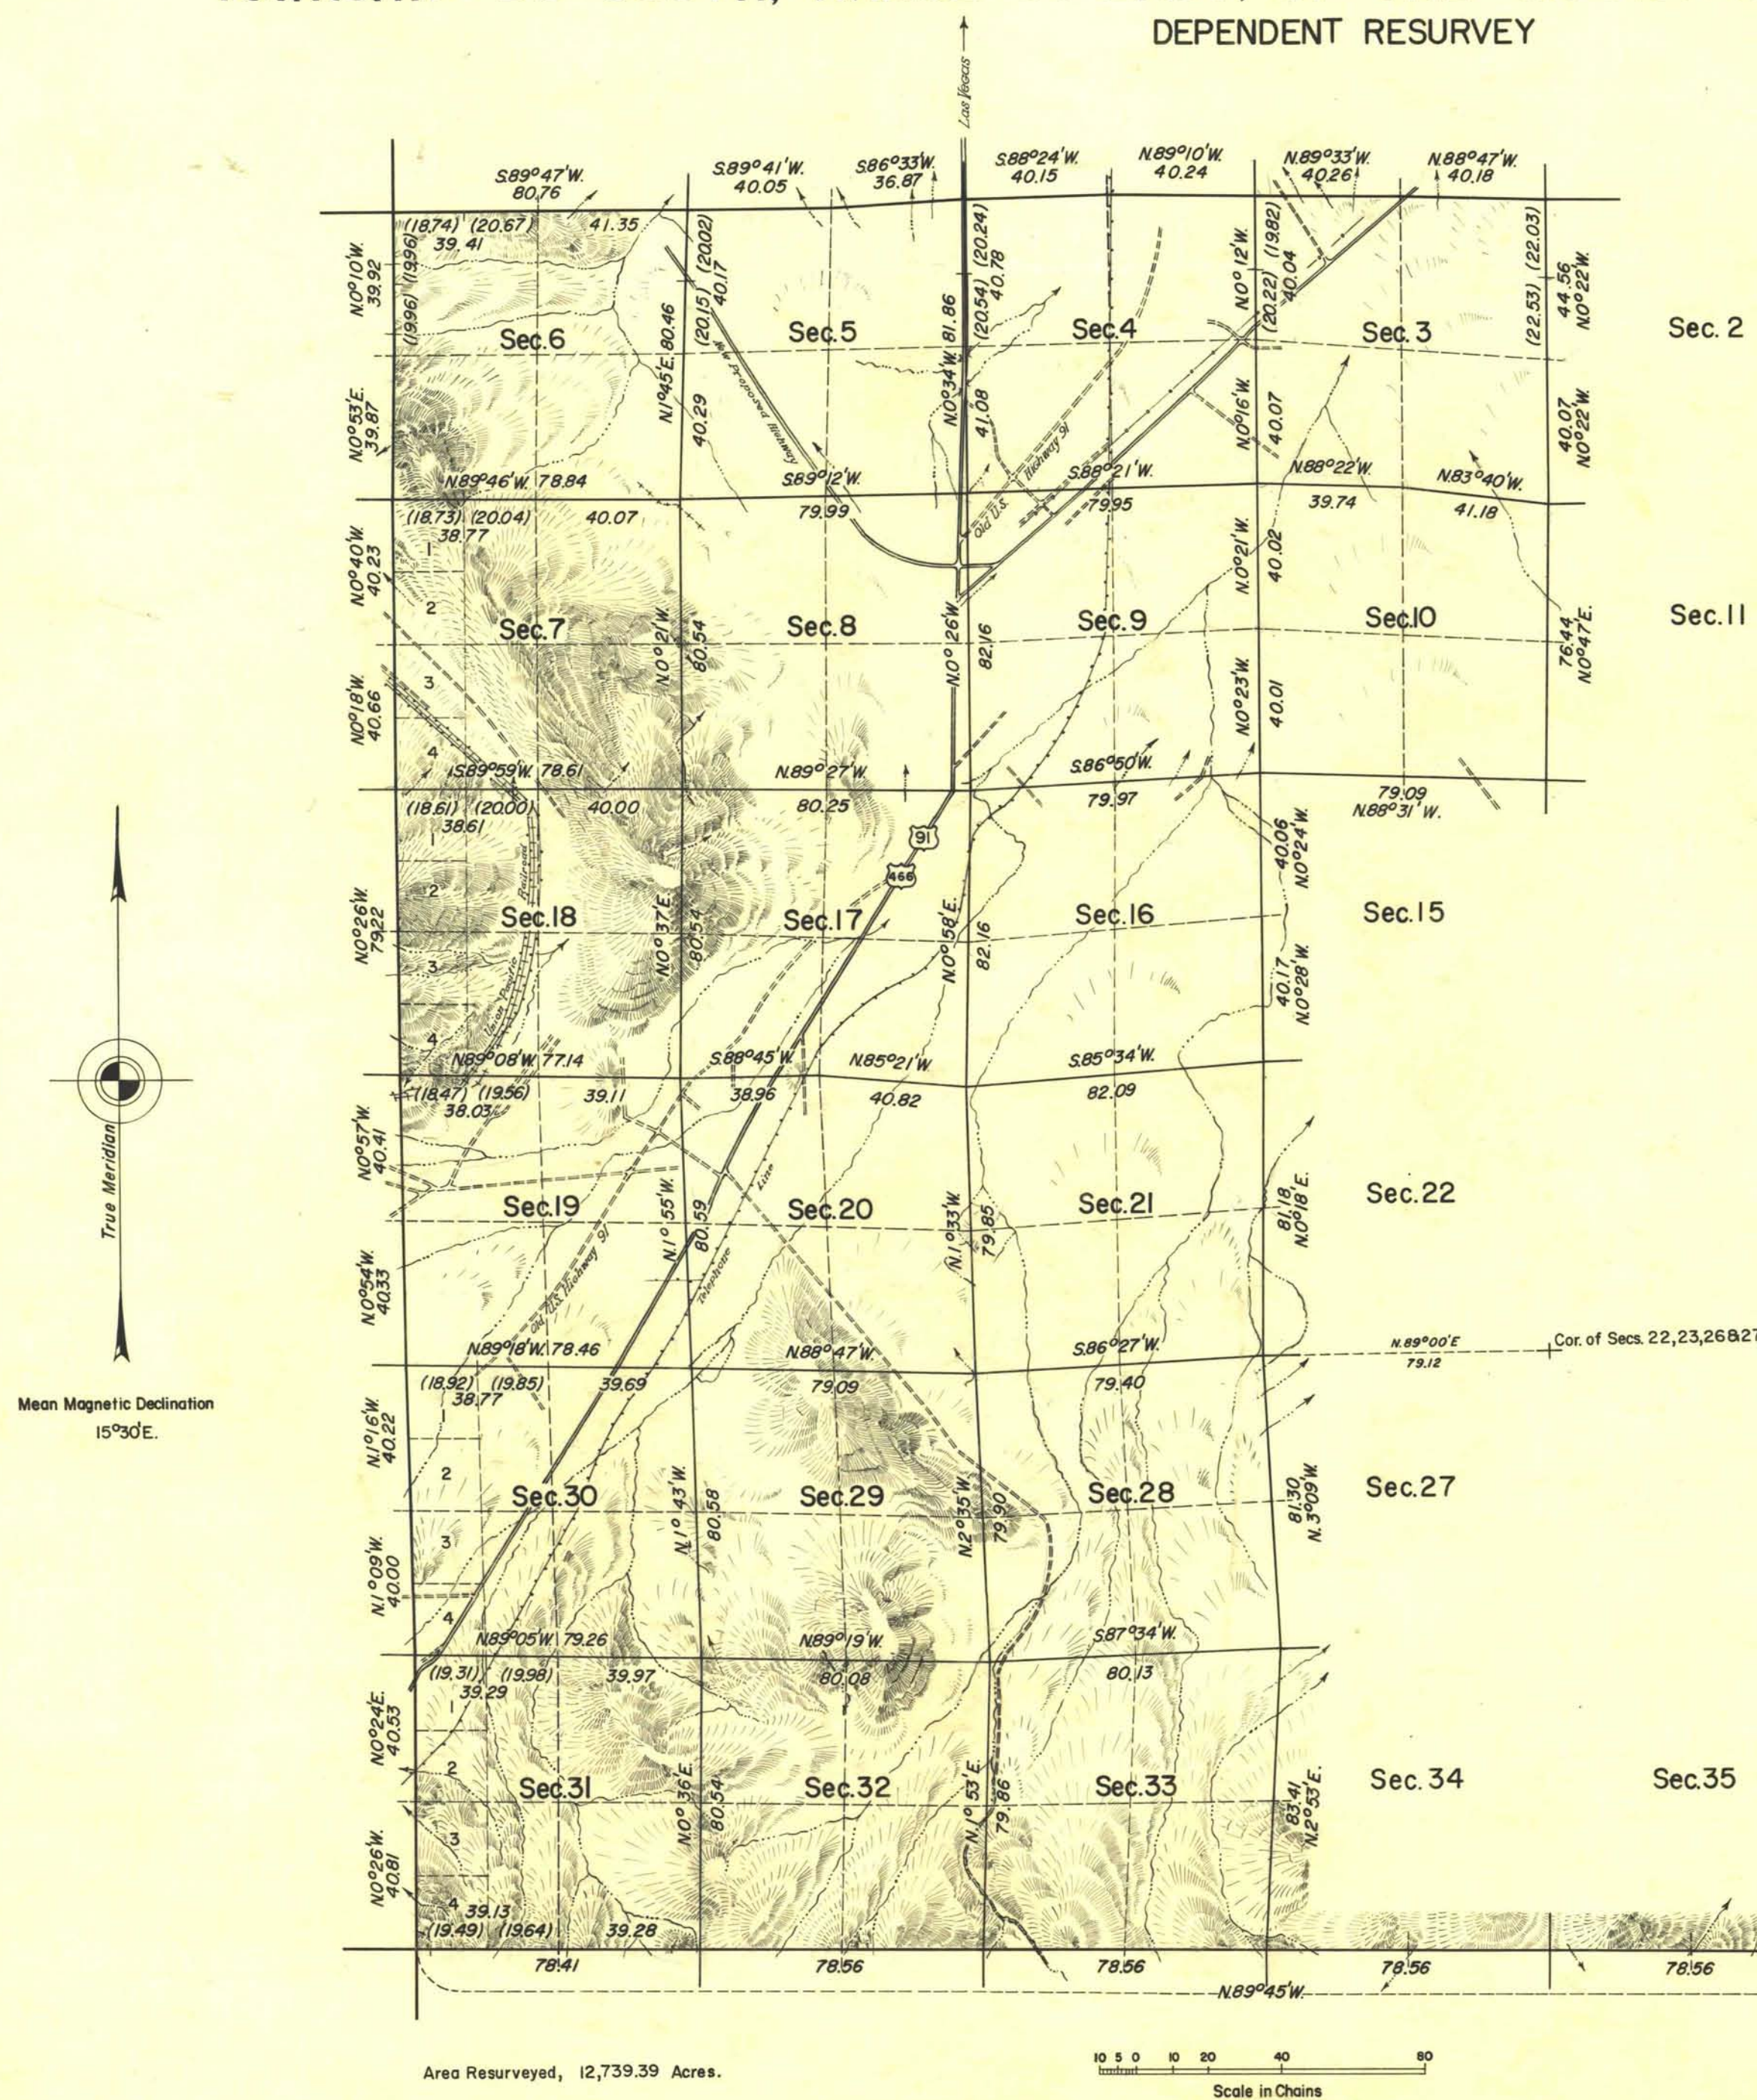

History of earlier surveys is contained in the field notes.

This plat represents a dependent resurvey of the south and west boundaries and a portion of the subdivisional lines of T. 23 S., R. 61 E., Mt. D. Mer., Nevada, designed to restore the corners in their original locations according to the best available evidence. Lottings in secs. 3, 4, 5, 6, and 19 are shown on Sheets 2 through 4.

Survey executed by Horace G. Parker, February 2 to March 15, 1956, under special instructions dated December 15, 1955, for Group 364, Nevada.

See Sheet No. 2 for lottings in secs. 3 and 4.

See Sheet No. 3 for lottings in secs. 5 and 6.

See Sheet No. 4 for lottings in secs. 19.

UNITED STATES DEPARTMENT OF THE INTERIOR
BUREAU OF LAND MANAGEMENT
Washington, D. C. November 6, 1956

This plat is strictly conformable to the approved field notes, and the survey, having been correctly executed in accordance with the requirements of law and the regulations of this Bureau, is hereby accepted.

For the Director

Earl G. Harrington

Cadastral Engineering Staff Officer

Cor. of Secs. 19, 24, 25, 30

Latitude 36°53'43"N.
Longitude 115°06'00.7"W