


TOWNSHIP 23 SOUTH, RANGE 61 EAST, MOUNT DIABLO MERIDIAN, NEVADA.

SUBDIVISION OF SECTIONS

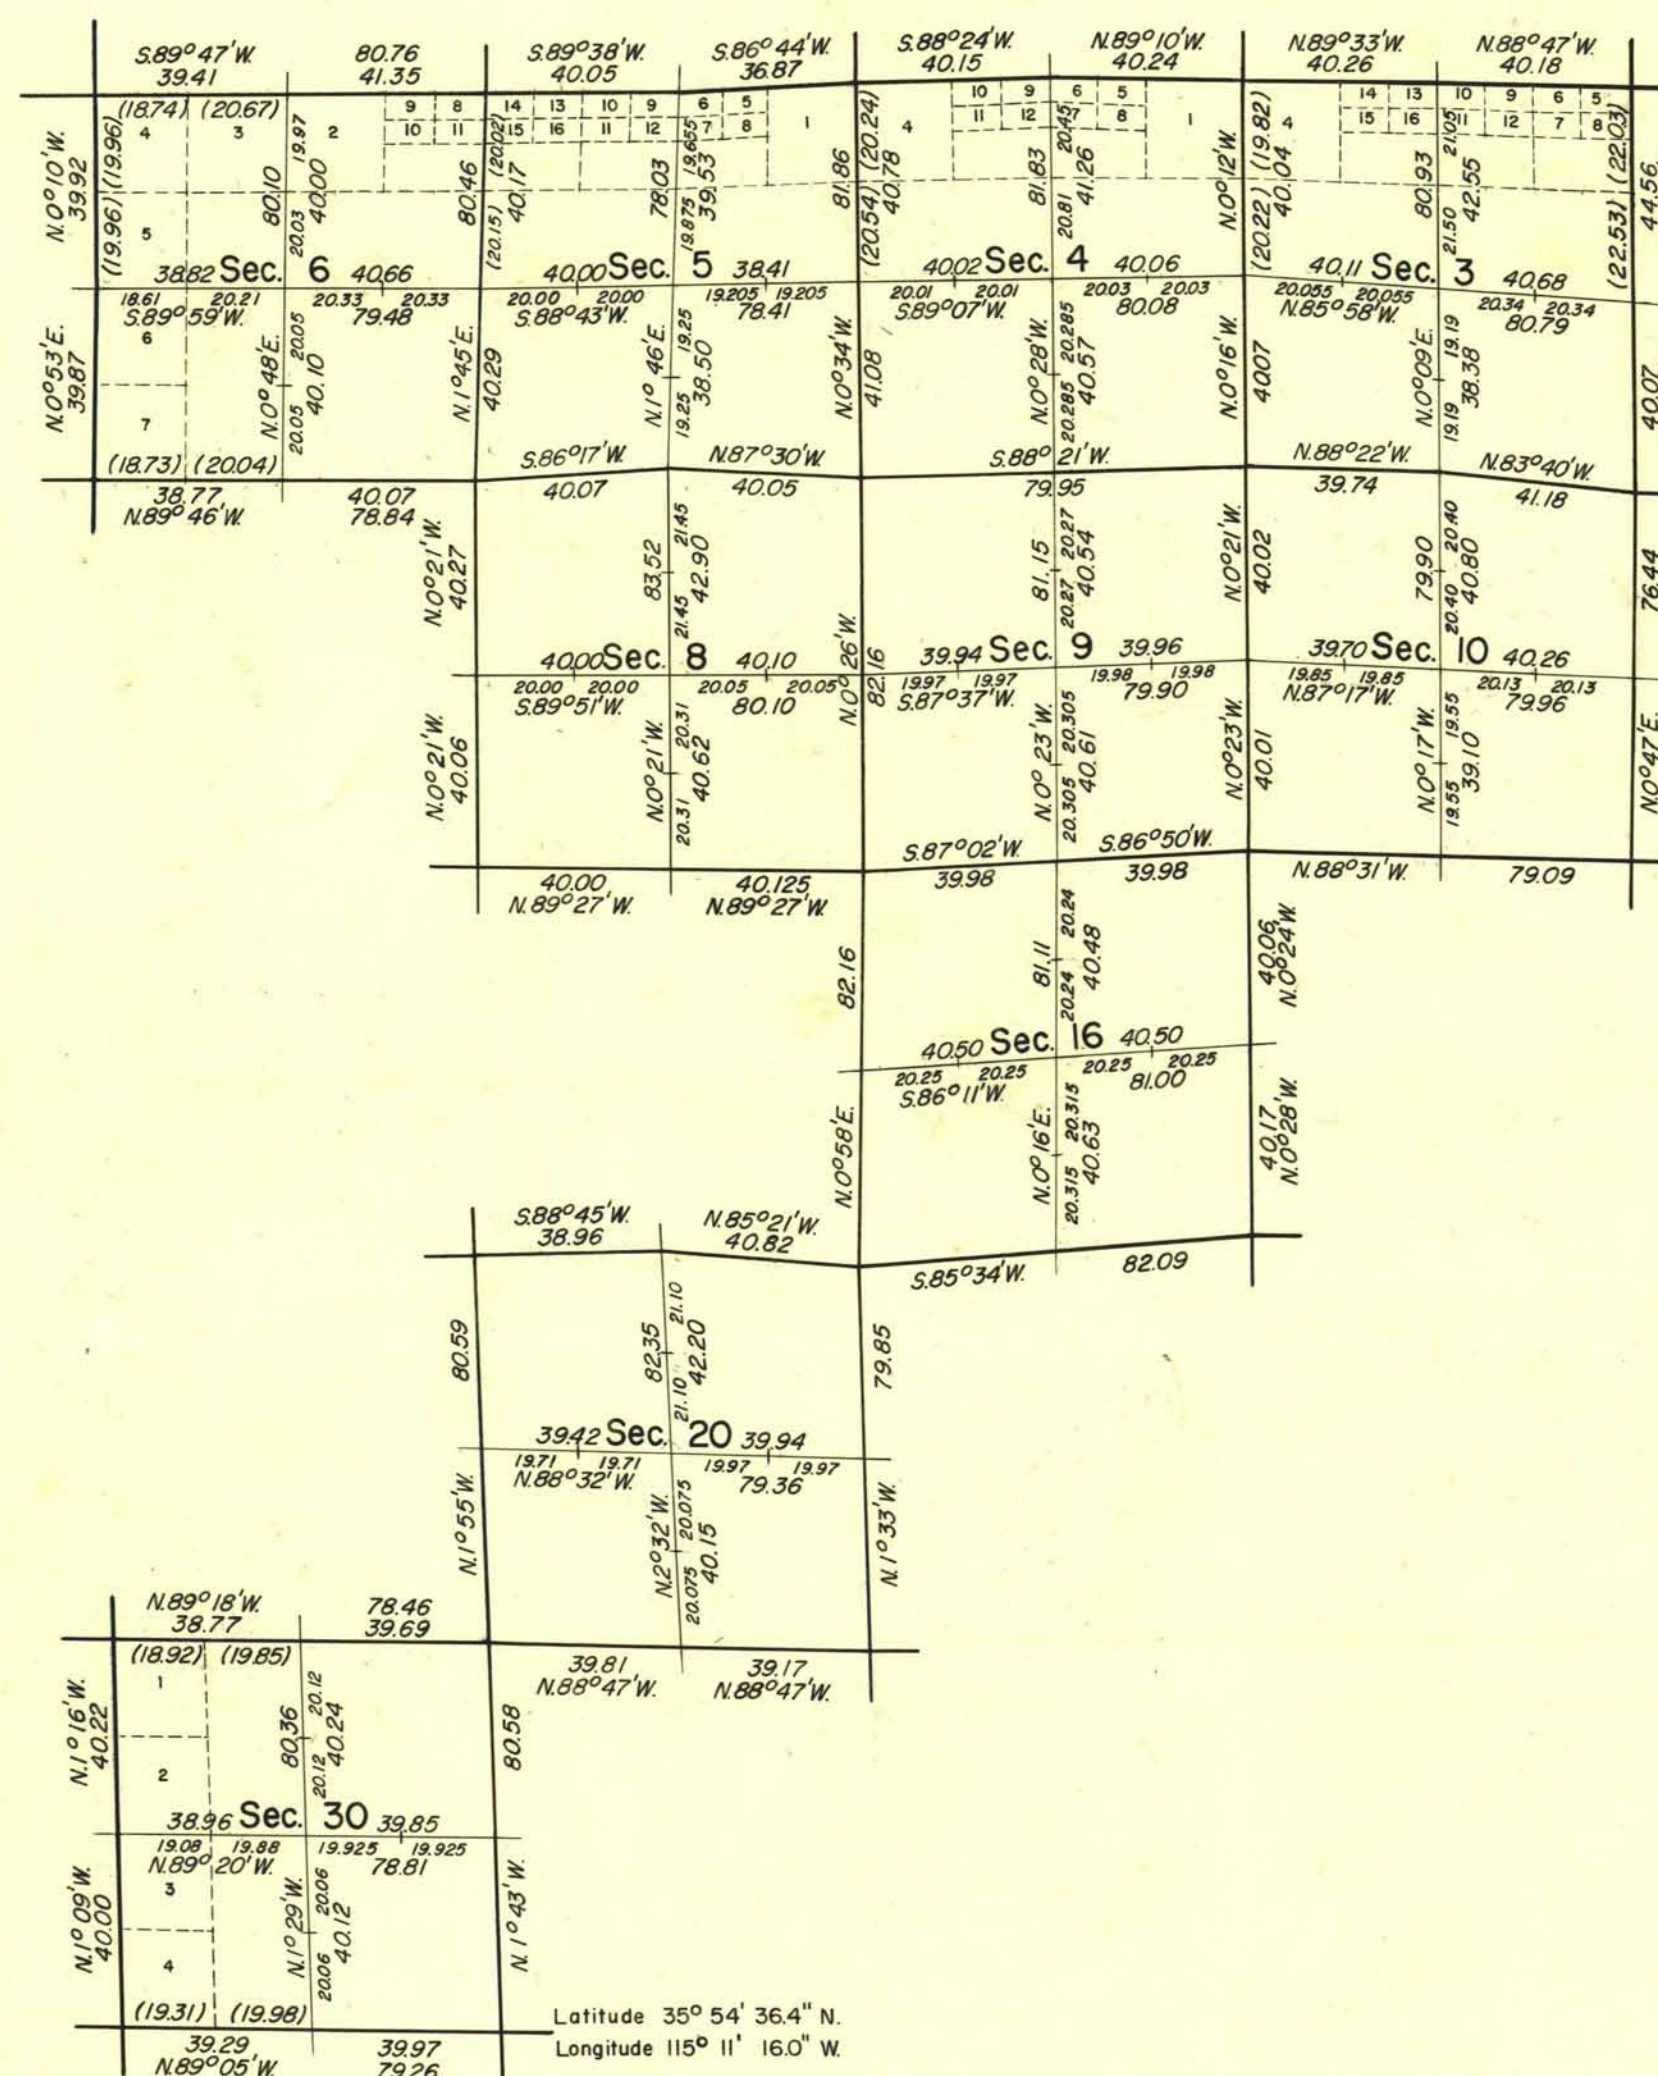

History of earlier surveys is contained in the field notes.

The retracement of a portion of the subdivisional lines and the survey of the subdivision of secs. 3 to 6, 8 to 10, 16, 20, and 30, T. 23 S., R. 61 E., Mount Diablo Meridian, Nevada, executed by Paul K. Russell, April 4 to 11, 1957, under supplemental special instructions dated August 10, 1956 for Group 364, Nevada.

Lottings and areas are as shown on plat approved November 23, 1881 and plats accepted November 6, 1956.

UNITED STATES DEPARTMENT OF THE INTERIOR
BUREAU OF LAND MANAGEMENT
Washington, D. C. May 23, 1958

This plat is strictly conformable to the approved field notes, and the survey, having been correctly executed in accordance with the requirements of law and the regulations of this Bureau, is hereby accepted.

For the Director

Earl G. Harrington
Cadastral Engineering Staff Officer