


TOWNSHIP 23 SOUTH, RANGE 61 EAST, OF THE MT. DIABLO MERIDIAN, NEVADA
SUPPLEMENTAL PLAT OF SECTION 30

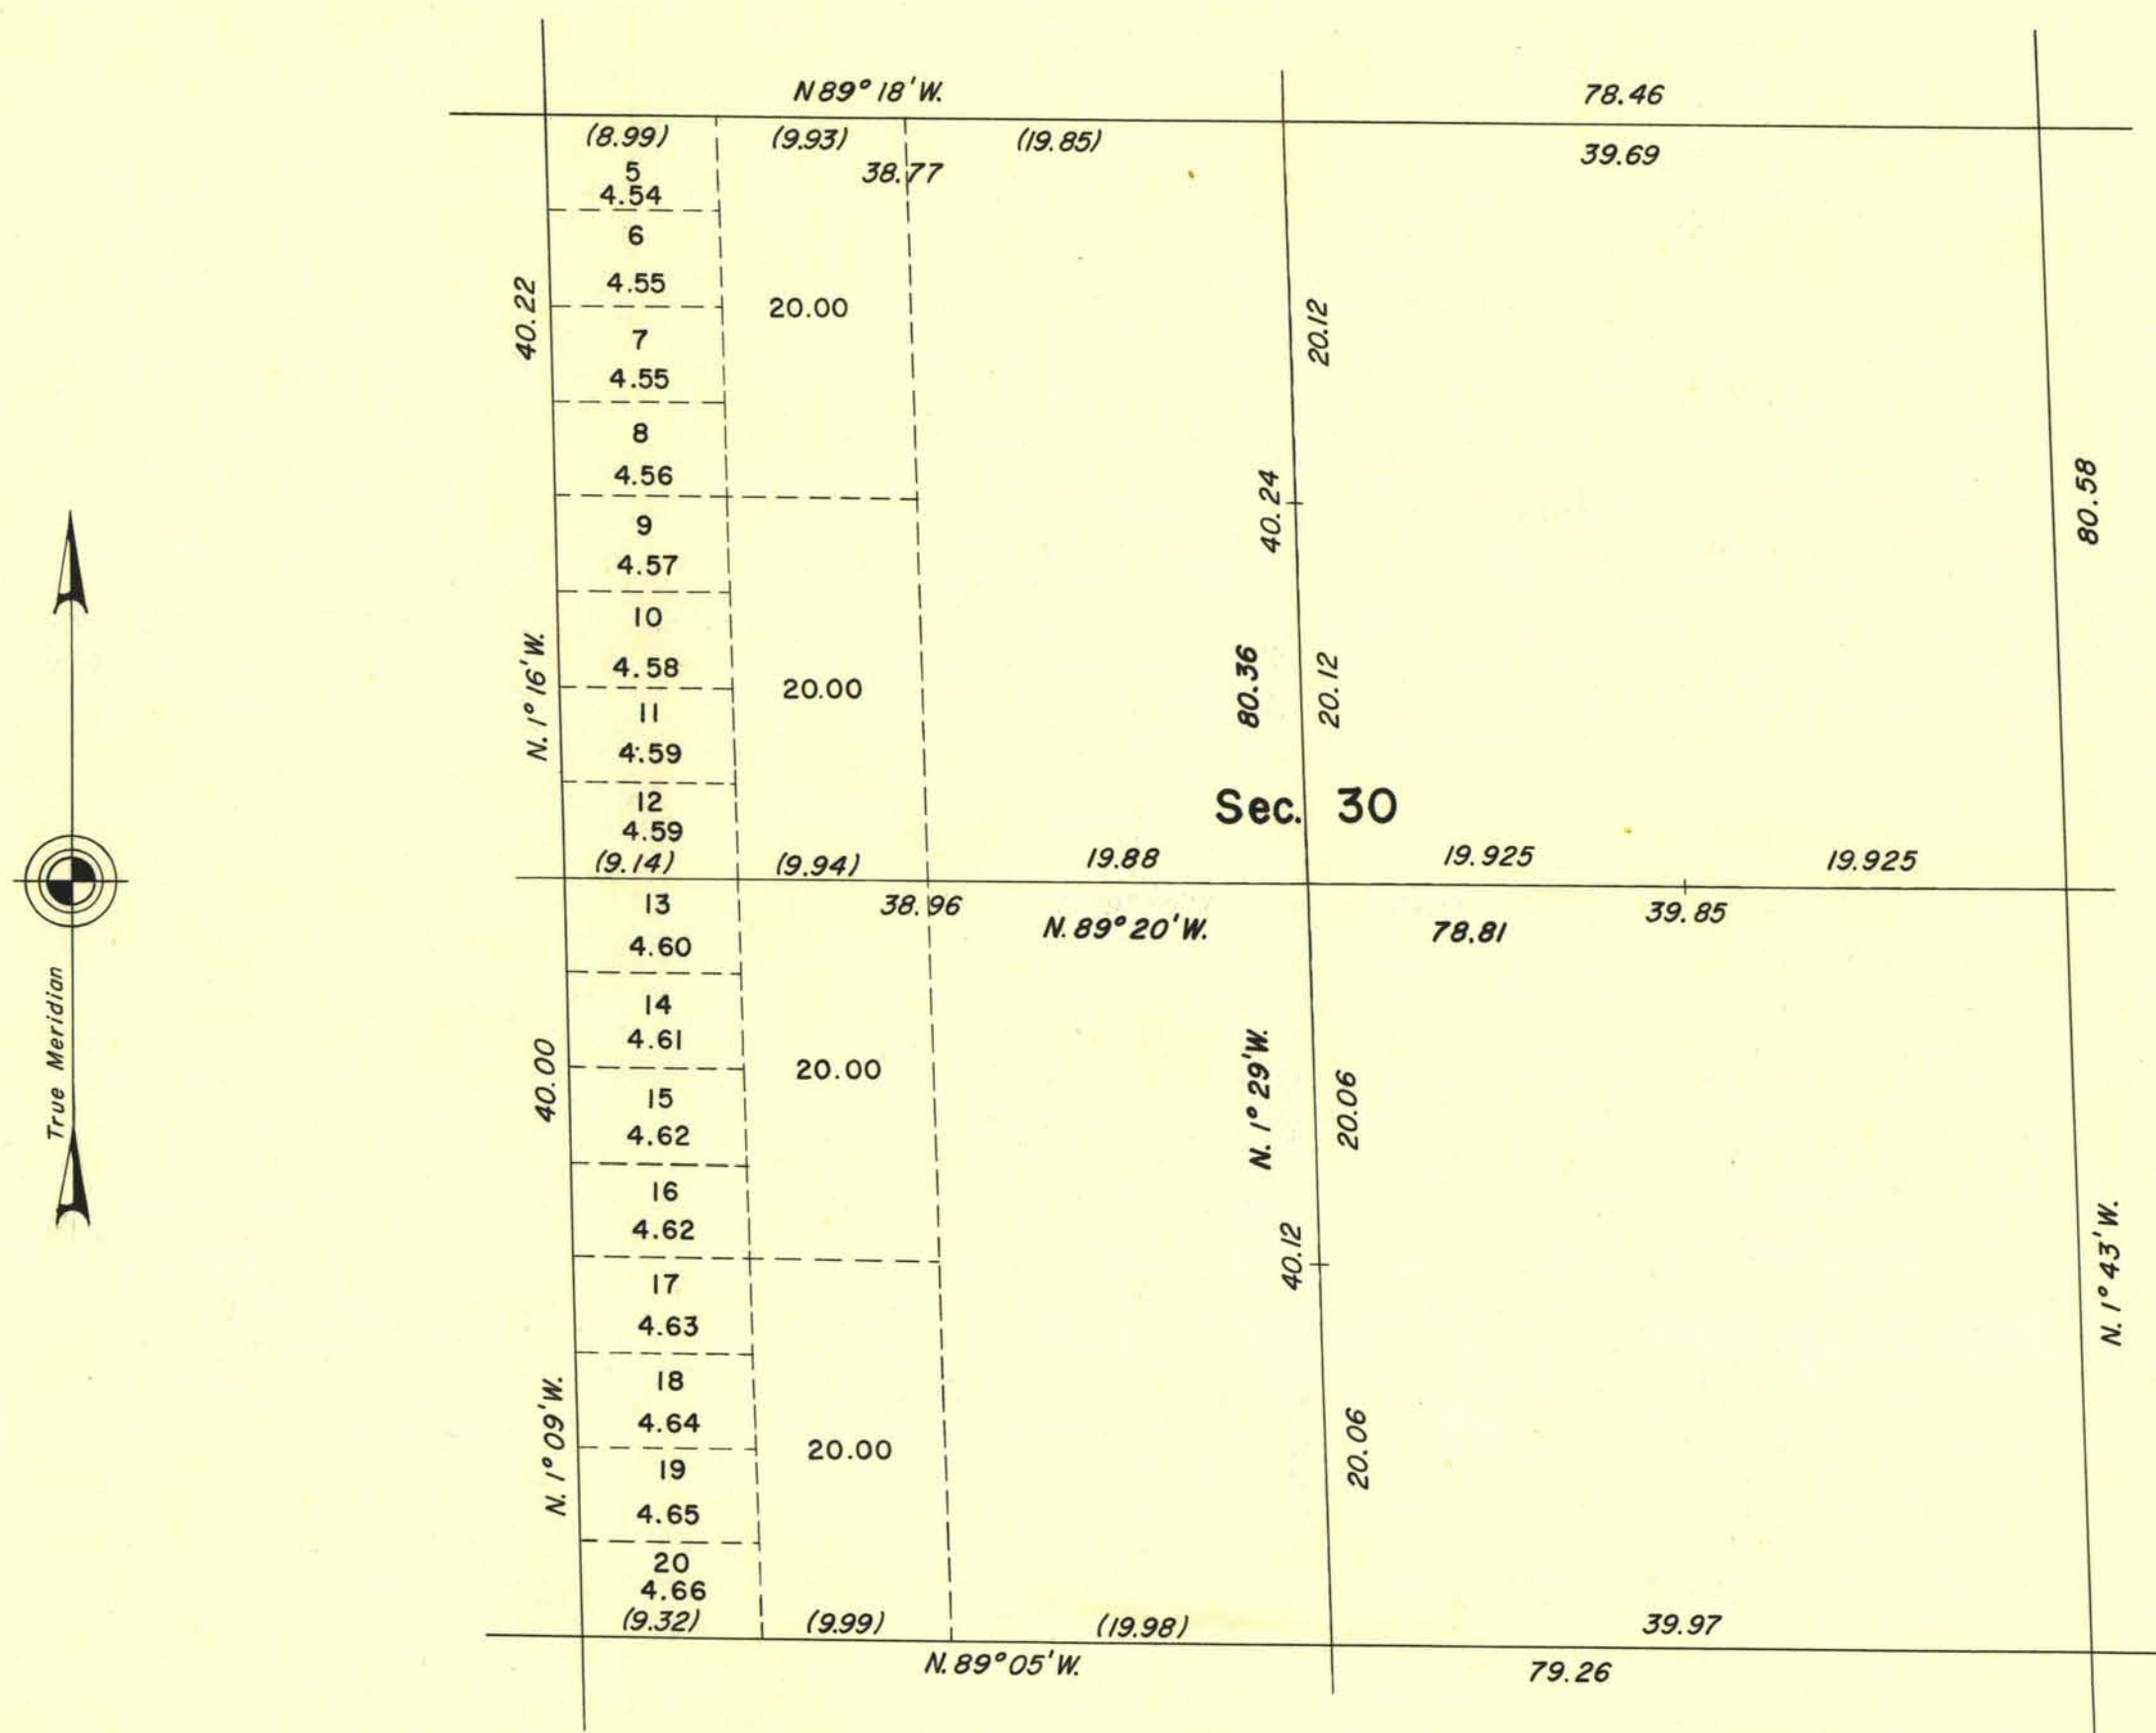

This plat of sec. 30, T. 23 S., R. 61 E., Mount Diablo Meridian, Nevada, showing the subdivision of original lots 1, 2, 3 and 4 is based upon plat approved November 23, 1881 and on plats accepted November 6, 1956 and May 23, 1958.

UNITED STATES DEPARTMENT OF THE INTERIOR
BUREAU OF LAND MANAGEMENT
Washington, D.C. April 12, 1961

This plat, showing amended lottings, is based upon the official records, and having been correctly prepared in accordance with the regulations, is hereby accepted.

For the Director

Donal D. Clement

Cadastral Engineering Staff Officer

2682-H

Sec. 30 - T23S, R61E -