


TOWNSHIP 23 SOUTH, RANGE 61 EAST, OF THE MOUNT DIABLO MERIDIAN, NEVADA



DETAILS SHEET

DETAIL B
Not to Scale

Sec. 26

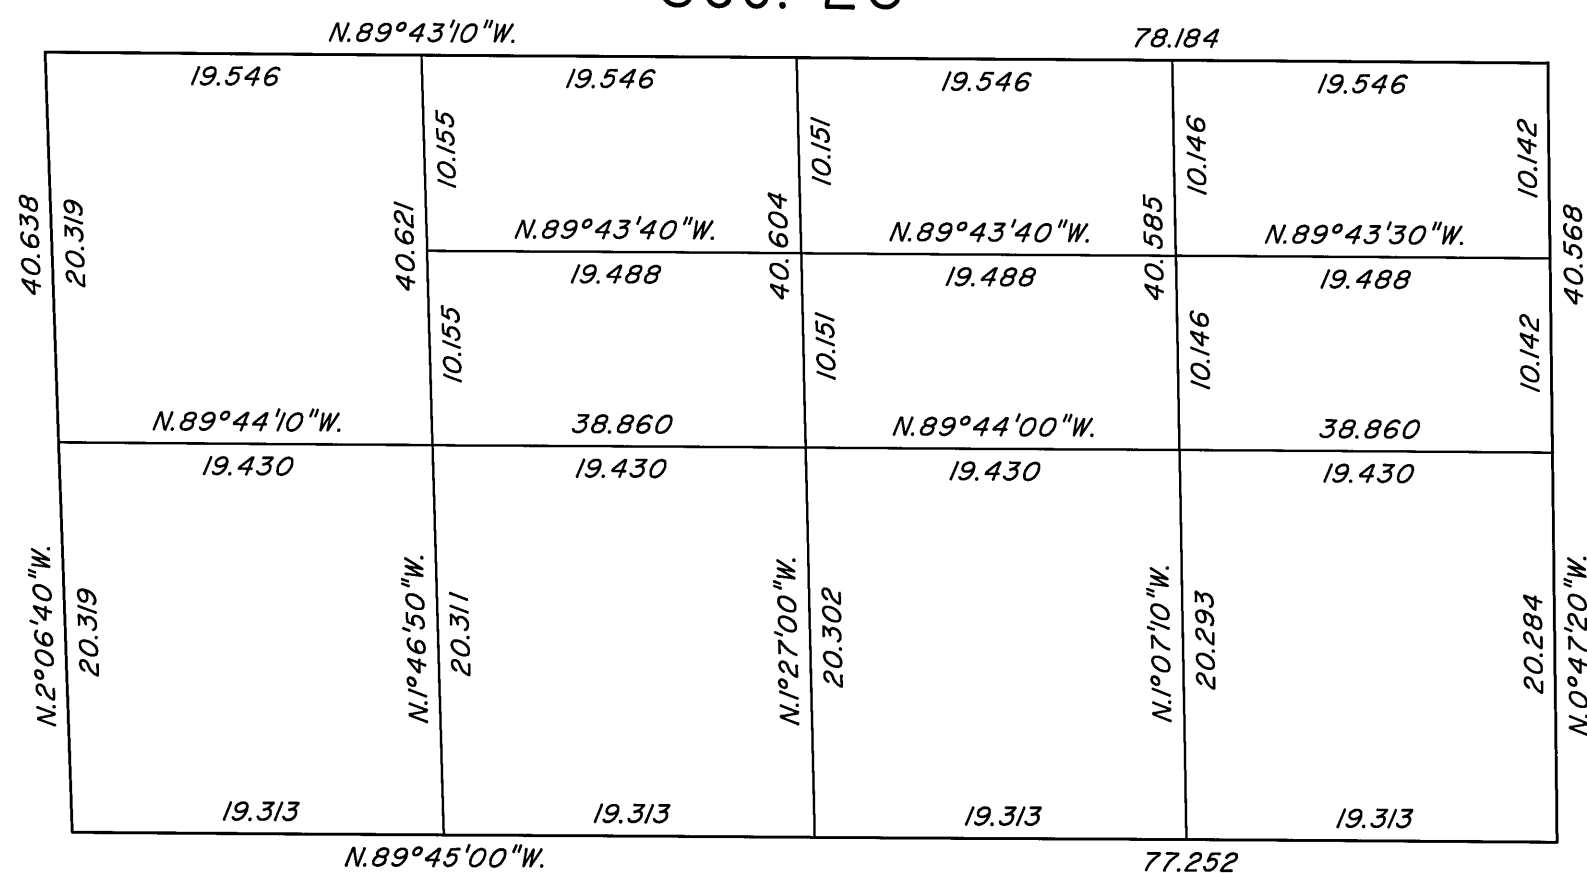


DETAIL A
Not to Scale

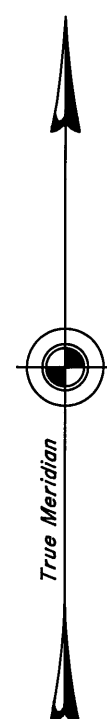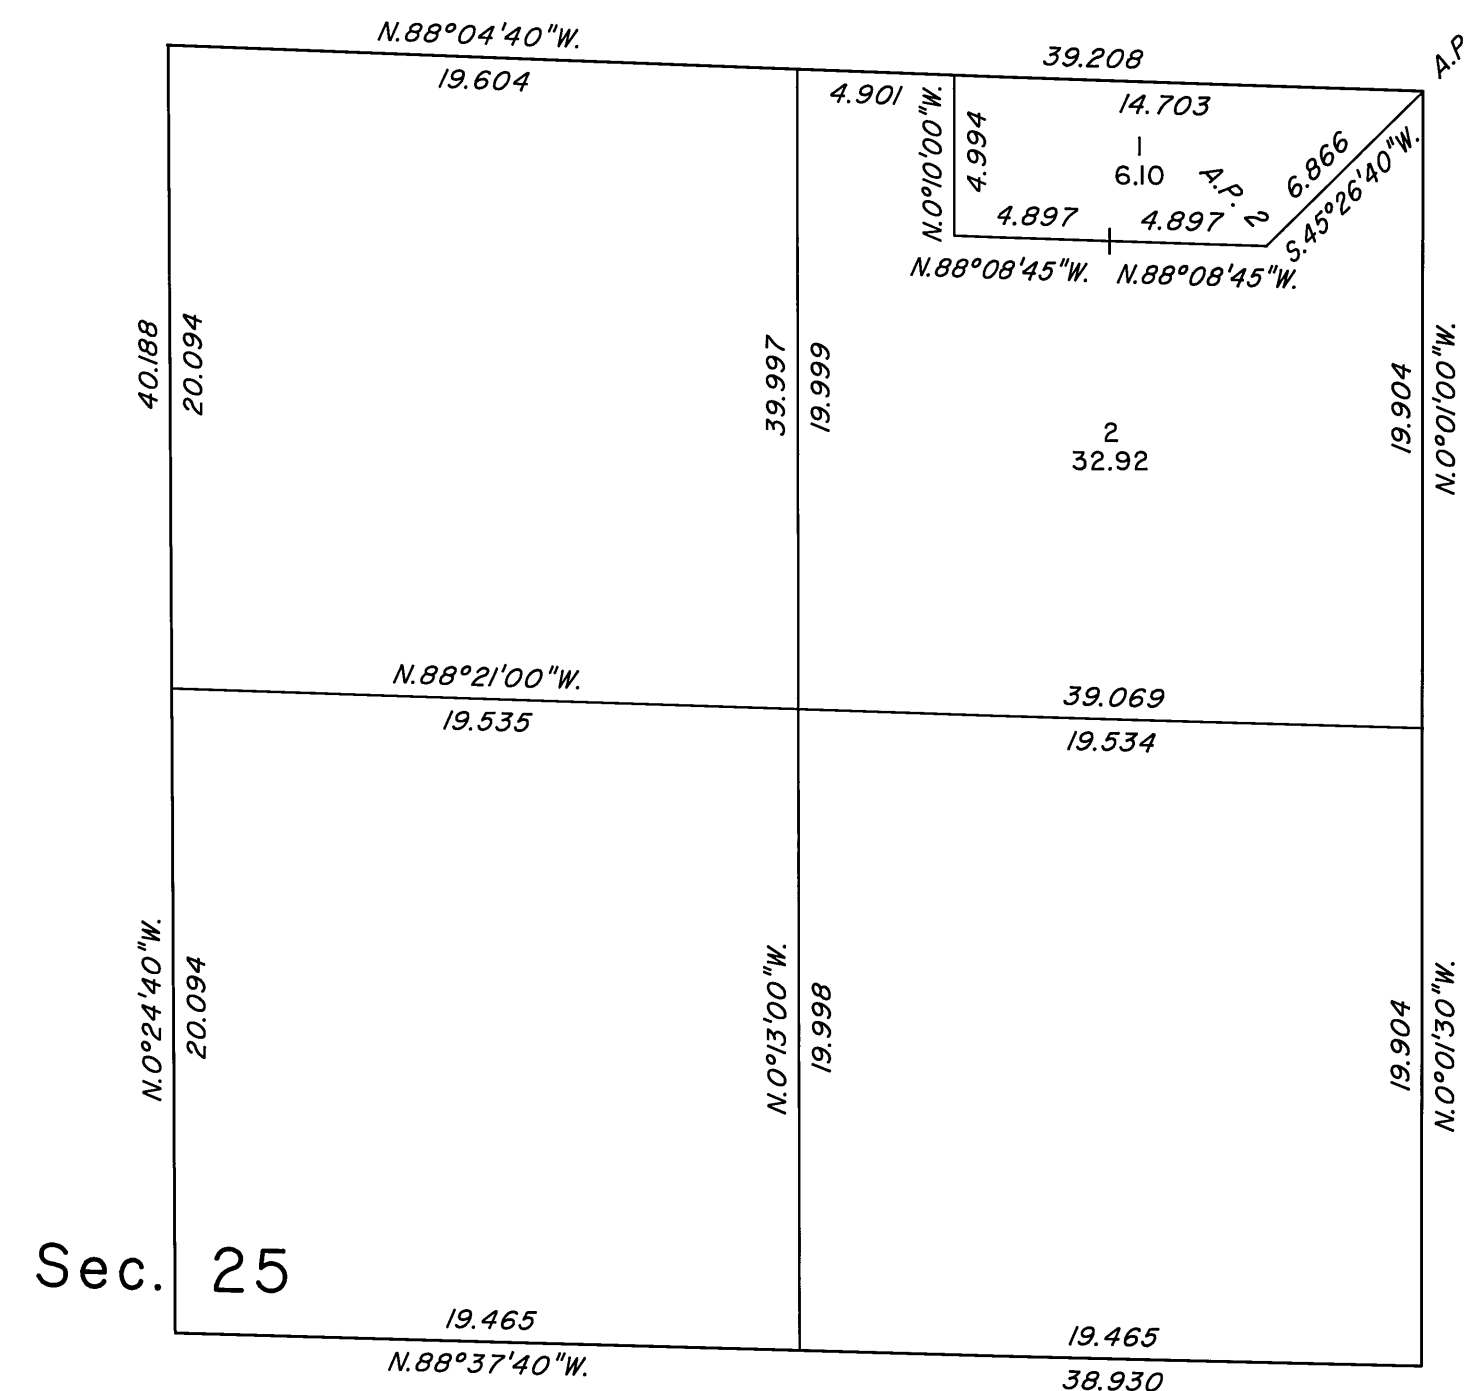


DETAIL C
Not to Scale

Sec. 28

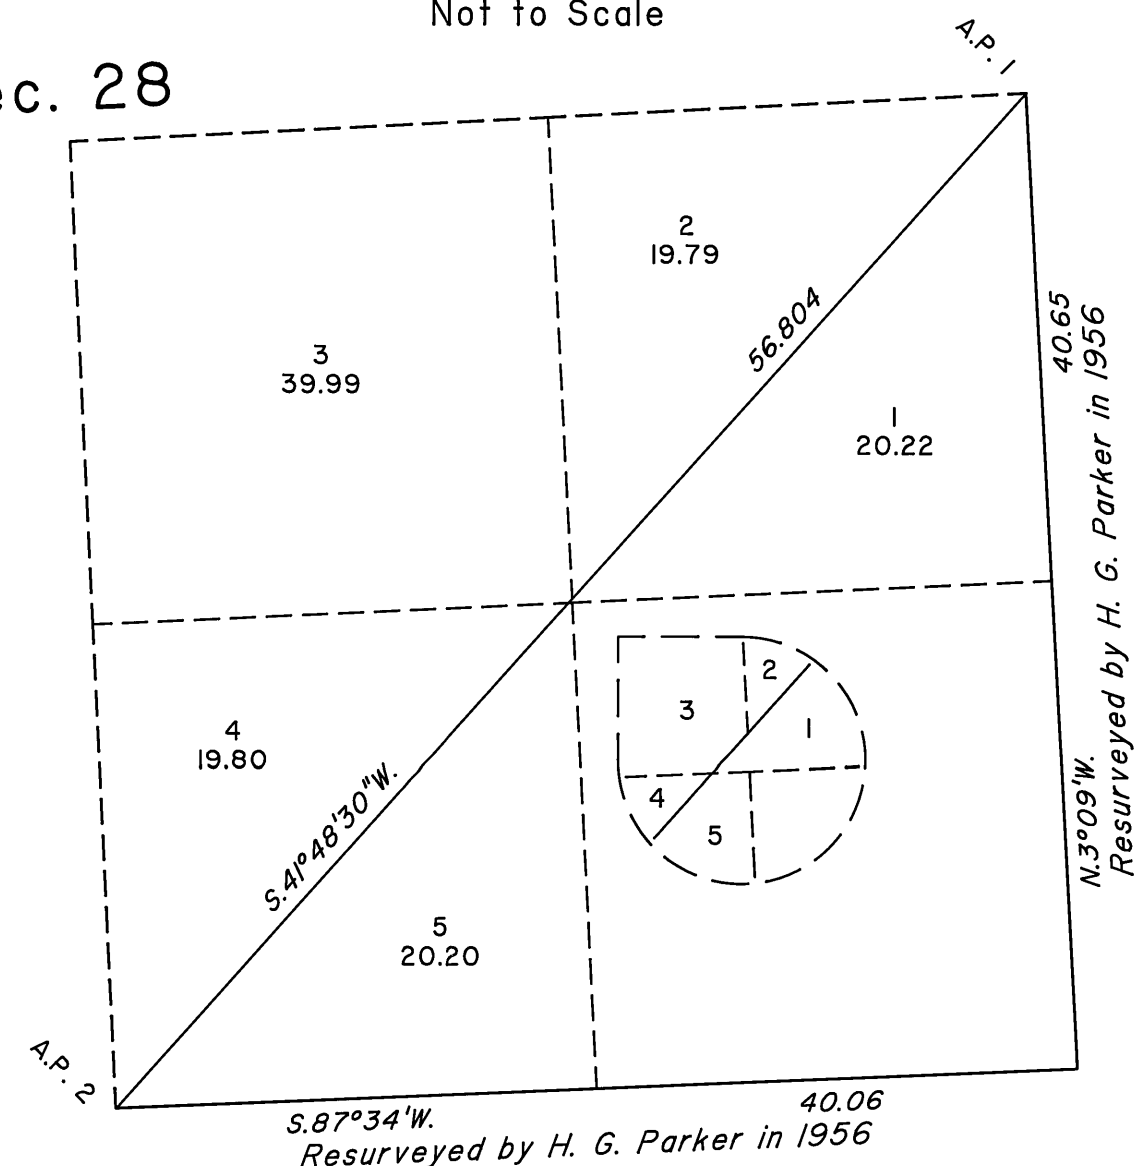

DETAIL D
Not to Scale

Sec. 33

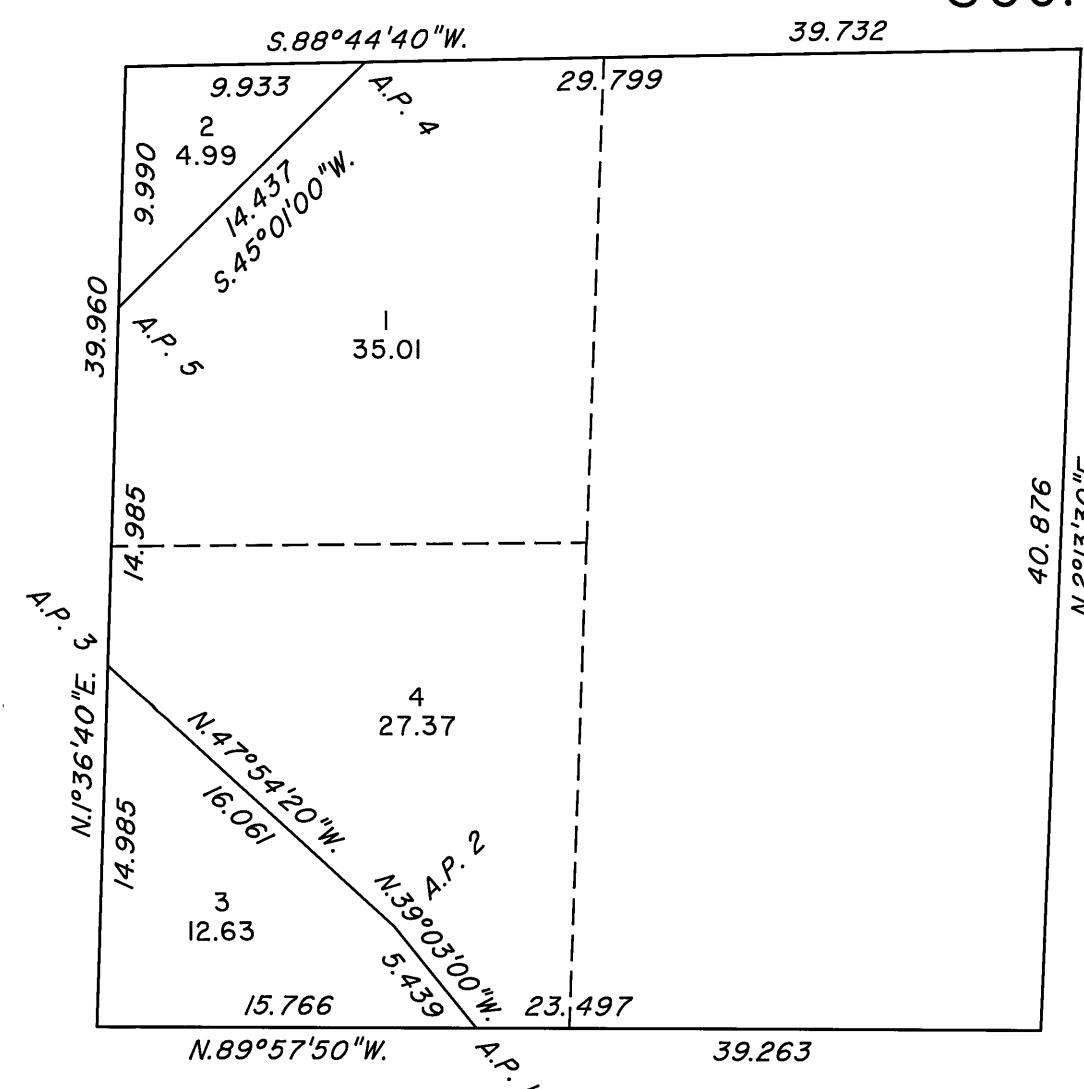

Reference should be made to Sheet No. 1 for survey information.

UNITED STATES DEPARTMENT OF THE INTERIOR
BUREAU OF LAND MANAGEMENT

Reno, Nevada April 10, 2007

This plat is strictly conformable to the approved field notes, and the survey, having been correctly executed in accordance with the requirements of law and the regulations of this Bureau, is hereby accepted.

For the Director

David H. Morlan

Chief Cadastral Surveyor, Nevada

T.23S., R.61E., M.D.M.