
## TOWNSHIP 23 SOUTH, RANGE 61 EAST, OF THE MOUNT DIABLO MERIDIAN, NEVADA

DEPENDENT RESURVEY, SUBDIVISION AND METES-AND-BOUNDS SURVEY

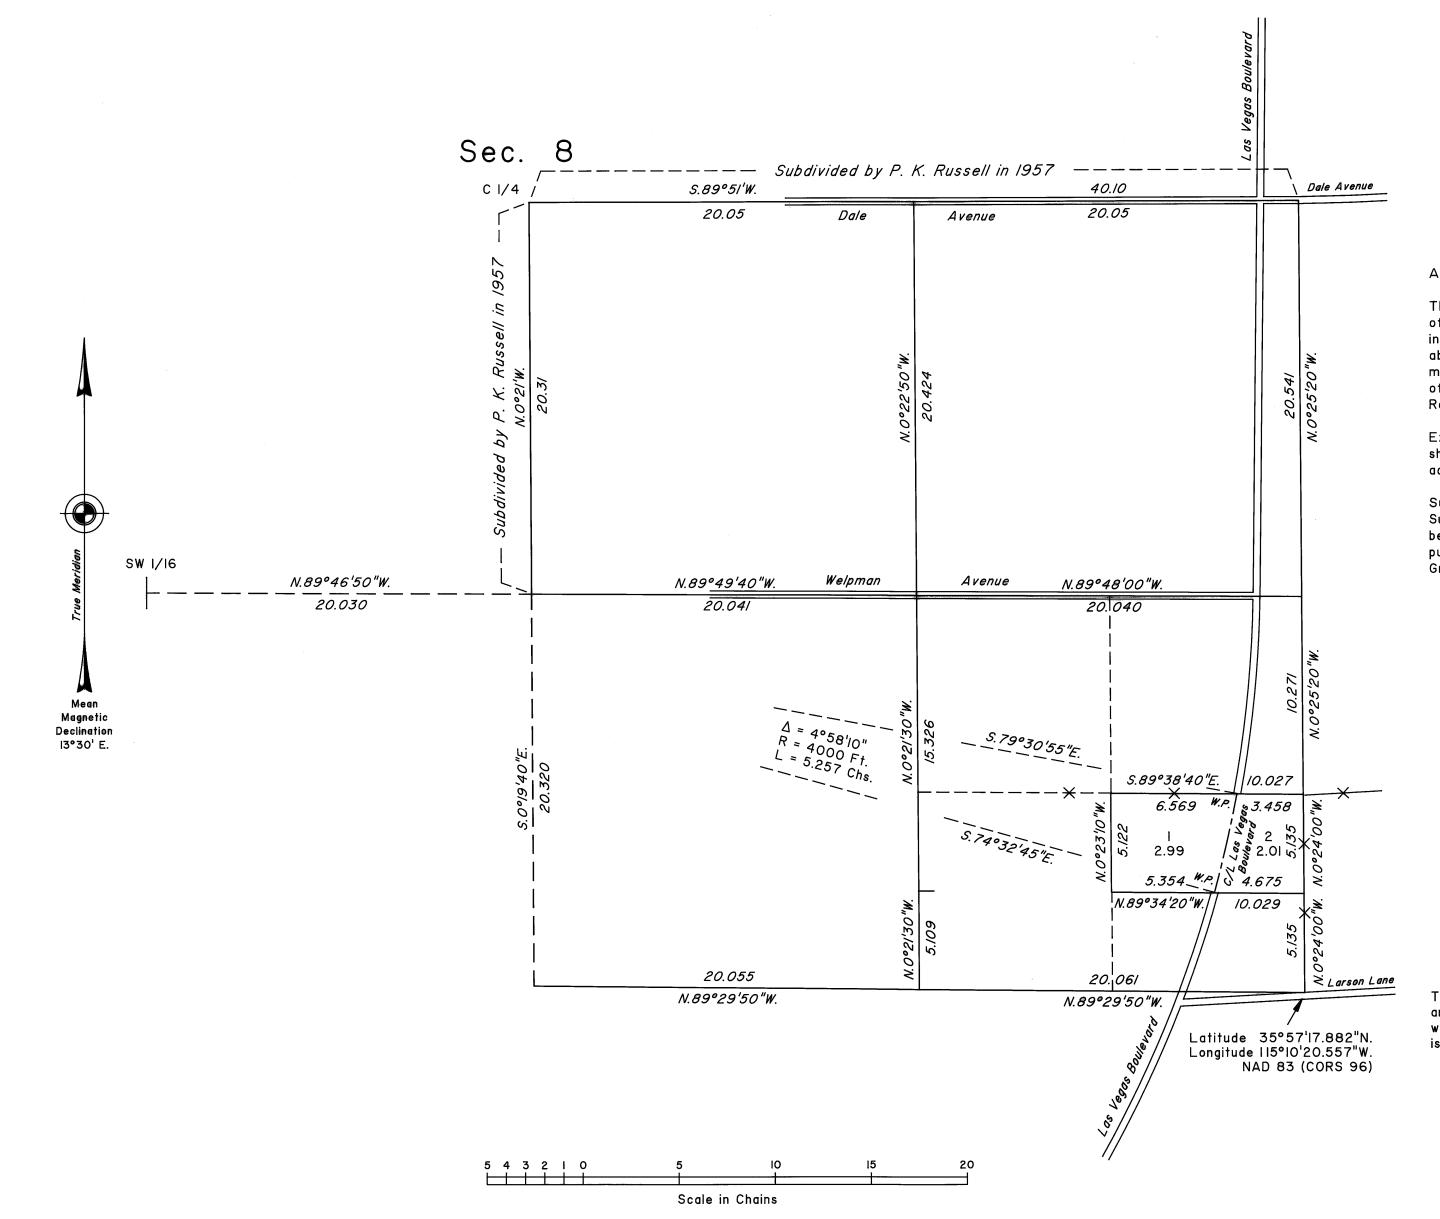

A history of surveys is contained in the field notes.

This plat represents the dependent resurvey of a portion of the subdivisional lines designed to restore the corners in their true original locations according to the best available evidence, the further subdivision of section 8 and a metes-and-bounds survey of a portion of the centerline of Las Vegas Boulevard in section 8, Township 23 South, Range 61 East, Mount Diablo Meridian, Nevada.

Except as indicated hereon, the lottings and areas are as shown on the plat approved November 23, 1881, and the plats accepted November 6, 1956 and May 23, 1958.

Survey executed by Dennis H. Jensen, Professional Land Surveyor, Nevada and Brock R. Clifford, Cadastral Surveyor, beginning November 6, 2007, and completed March 13, 2009, pursuant to Special Instructions dated August 24, 2007, for Group No. 859, Nevada.

UNITED STATES DEPARTMENT OF THE INTERIOR BUREAU OF LAND MANAGEMENT

Reno, Nevada

April 14, 2009

This plat is strictly conformable to the approved field notes, and the survey, having been correctly executed in accordance with the requirements of law and the regulations of this Bureau, is hereby accepted.

For the Director

Chief Cadastral Surveyor, Nevada