
TOWNSHIP 23 SOUTH, RANGE 62 EAST, OF THE MOUNT DIABLO MERIDIAN, NEVADA

DEPENDENT RESURVEY AND SUBDIVISION AND METES-AND-BOUNDS

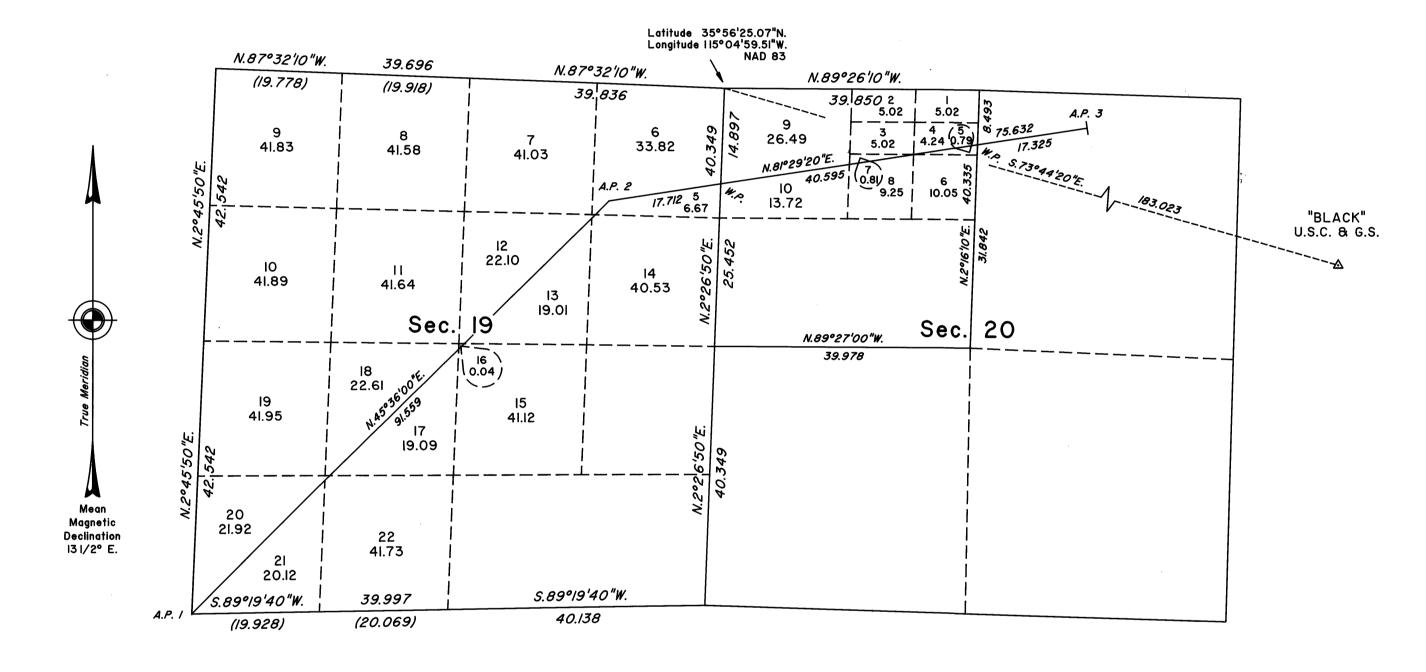

A history of surveys is contained in the field notes.

This plat represents the dependent resurvey of a portion of the west boundary and a portion of the subdivisional lines designed to restore the corners in their true original locations according to the best available evidence, the subdivision of section 20, and a metes-and-bounds survey in sections 19 and 20, Township 23 South, Range 62 East, Mount Diablo Meridian, Nevada.

Except as indicated hereon, the lottings and areas are as shown on the plat approved February 6, 1884.

For those surveyed lines not showing bearings and distances, refer to the official record of the 1881-83 surveys, approved February 6, 1884.

Survey executed by Richard A. Zaninovich, Cadastrol Surveyor, beginning October 30, 1997, and completed November 6, 1997, pursuant to Special Instructions dated October 27, 1997, for Group No. 770, Nevada.

UNITED STATES DEPARTMENT OF THE INTERIOR BUREAU OF LAND MANAGEMENT

Reno, Nevada

January 28, 1998

This plat is strictly conformable to the approved field notes, and the survey, having been correctly executed in accordance with the requirements of law and the regulations of this Bureau, is hereby accepted.

For the Director

Robert H. Thompson

Acting Chief Cadastral Surveyor, Nevada