



ORIGINAL

OFFICIALLY FILED
NEVADA STATE OFFICE
at 10:00 AM on July 22, 1999

TOWNSHIP 23 SOUTH, RANGE 62 EAST, OF THE MOUNT DIABLO MERIDIAN, NEVADA

DEPENDENT RESURVEY AND SUBDIVISION

ENLARGED DIAGRAM OF LOTS 5, 6 AND 7

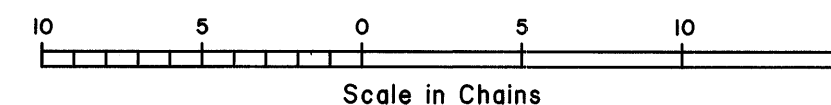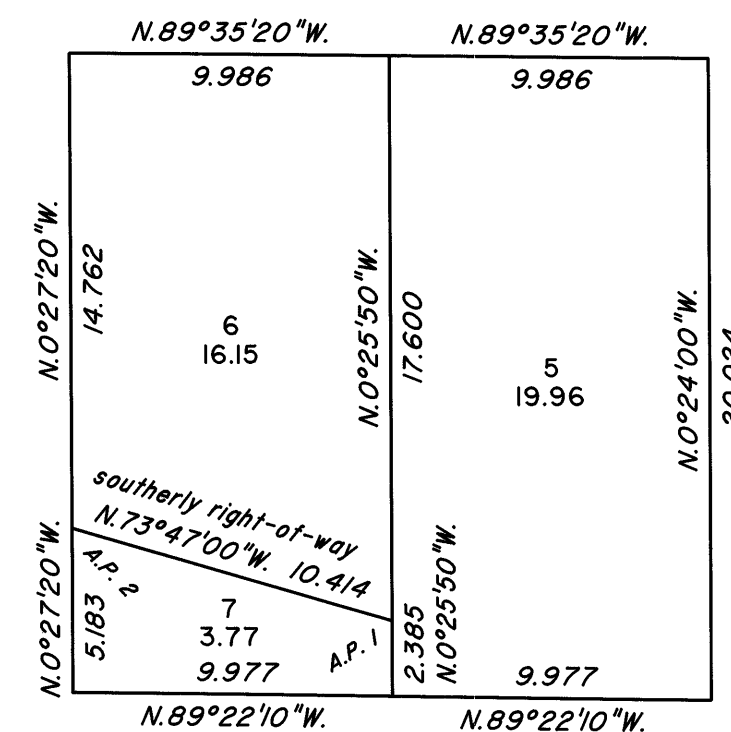

A history of surveys is contained in the field notes.

This plat represents the dependent resurvey of a portion of the north boundary and a portion of the subdivisional lines designed to restore the corners in their true original locations according to the best available evidence, the subdivision of section 5, and a metes-and-bounds survey in section 5, Township 23 South, Range 62 East, Mount Diablo Meridian, Nevada.

Except as shown hereon, the lottings and areas are as shown on the plat approved February 6, 1884.

Survey executed by Richard A. Zaninovich, Cadastral Surveyor, beginning June 15, 1999, and completed June 16, 1999, pursuant to Special Instructions dated June 15, 1999, for Group No. 782, Nevada.

UNITED STATES DEPARTMENT OF THE INTERIOR
BUREAU OF LAND MANAGEMENT


Reno, Nevada July 20, 1999

This plat is strictly conformable to the approved field notes, and the survey, having been correctly executed in accordance with the requirements of law and the regulations of this Bureau, is hereby accepted.



For the Director

David J. Clark

Chief Cadastral Surveyor, Nevada

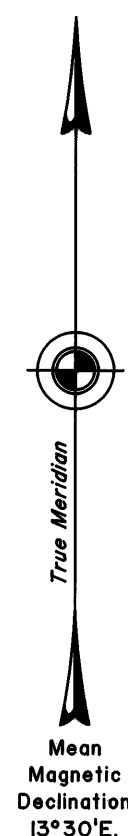

Latitude 35° 58' 10.30" N.
Longitude 115° 05' 00.04" W.
NAD 83

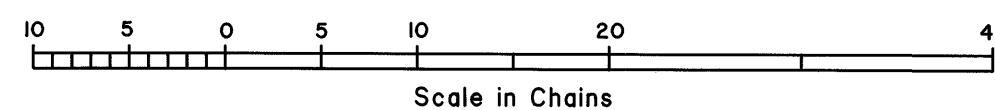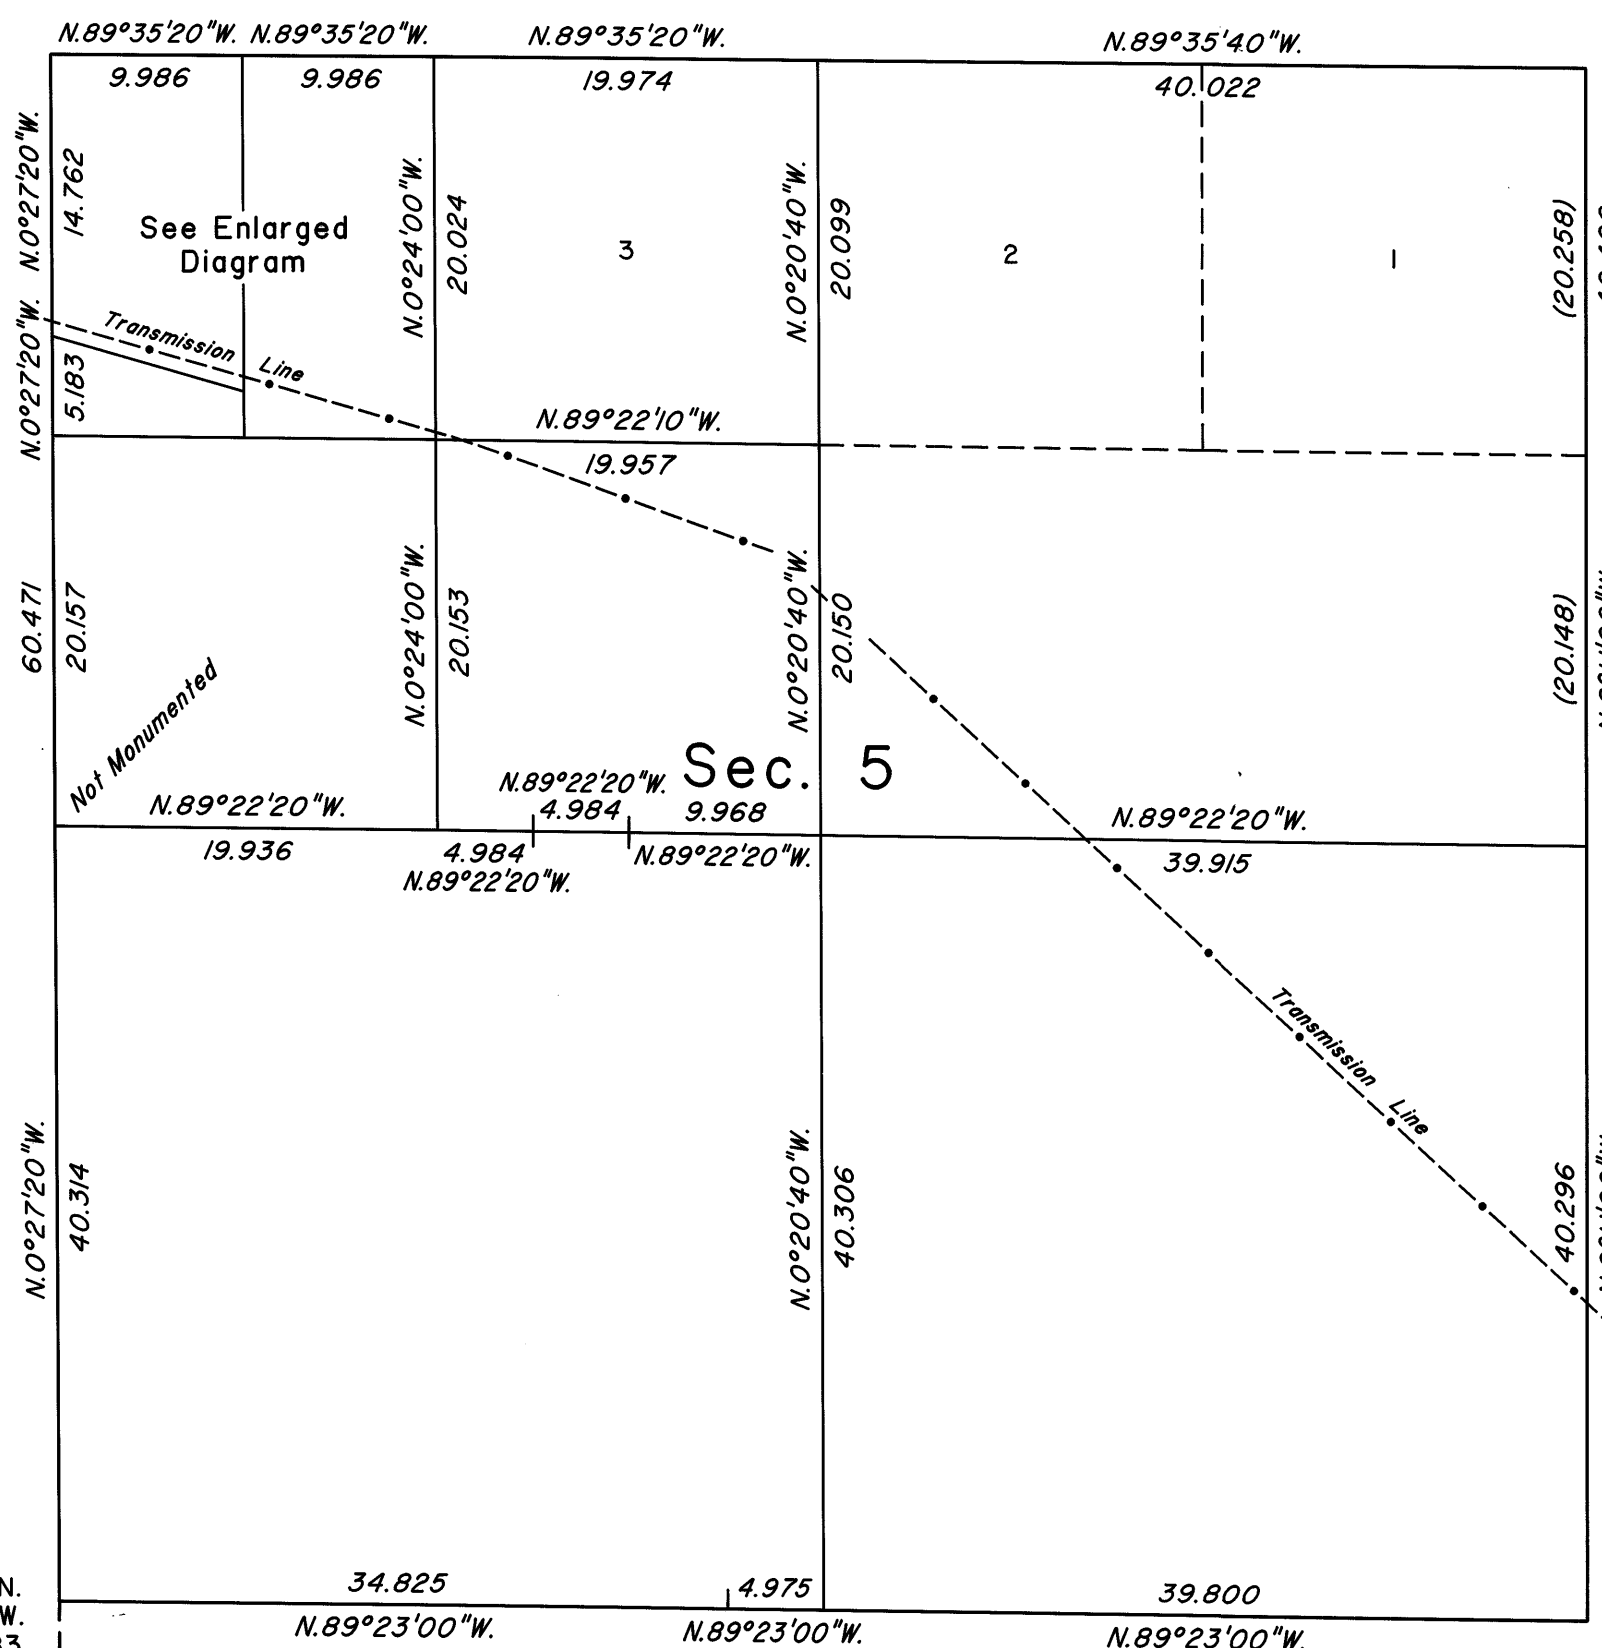

Sec. 18 Sec. 17
Sec. 19 Sec. 20

T.23S., R.62E., M.D.M.