
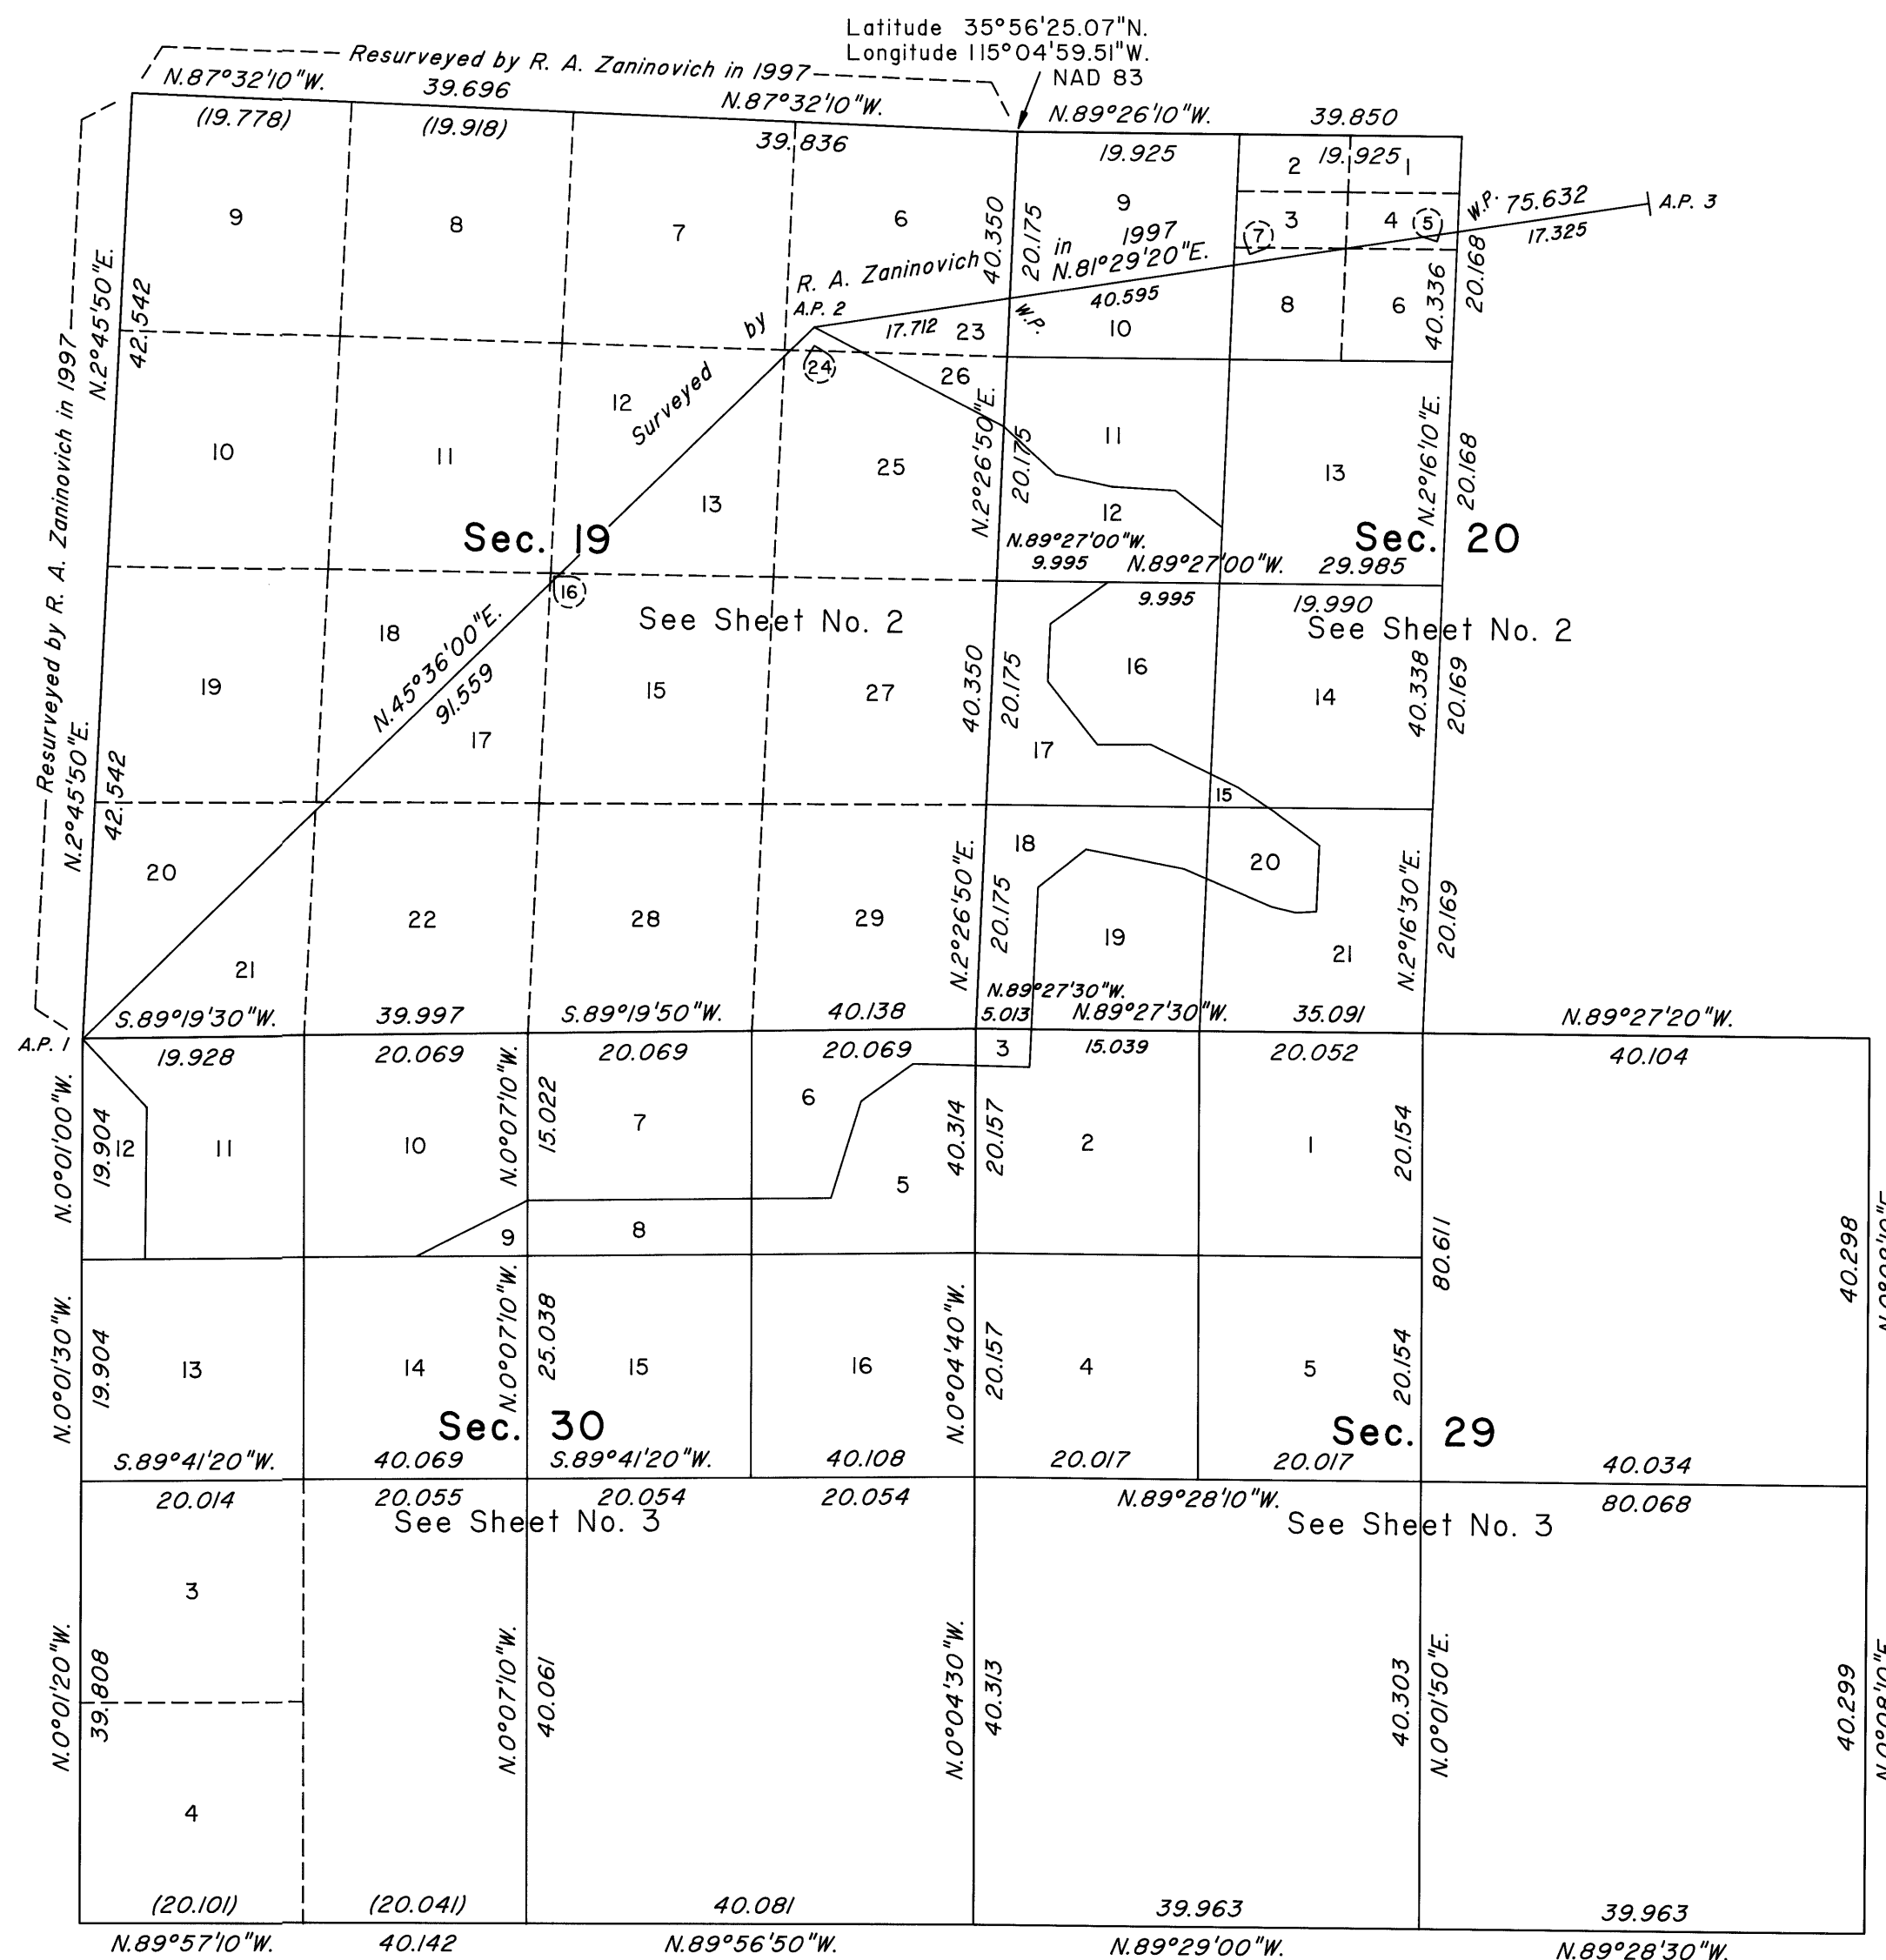


TOWNSHIP 23 SOUTH, RANGE 62 EAST, OF THE MOUNT DIABLO MERIDIAN, NEVADA

DEPENDENT RESURVEY, SUBDIVISION AND METES-AND-BOUNDS SURVEY

OFFICIALLY FILED
NEVADA STATE OFFICE
at 10:00 AM on July 11, 2003

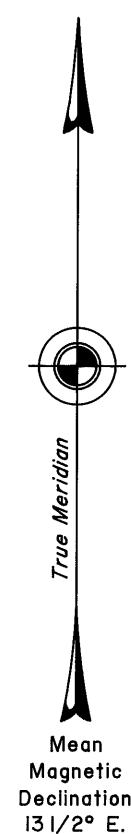

A history of surveys is contained in the field notes.

This plat, in three sheets, represents the dependent re-survey of a portion of the west boundary, a portion of the subdivisional lines and a portion of the subdivision-of-section lines of section 20 designed to restore the corners in their original locations according to the best available evidence, the further subdivision of section 20, the subdivision of sections 29 and 30, and metes-and-bounds surveys in sections 19, 20, 29 and 30, Township 23 South, Range 62 East, Mount Diablo Meridian, Nevada.

Except as indicated hereon, the lottings and areas are as shown on the plat approved February 6, 1884, and the plat accepted January 28, 1998.

Survey executed by Richard A. Zaninovich, Cadastral Surveyor, and David J. Clark, Supervisory Cadastral Surveyor, beginning February 13, 2003, and completed July 1, 2003, pursuant to Special Instructions dated February 13, 2003, for Group No. 809, Nevada.

UNITED STATES DEPARTMENT OF THE INTERIOR
BUREAU OF LAND MANAGEMENT

Reno, Nevada July 10, 2003

This plat is strictly conformable to the approved field notes, and the survey, having been correctly executed in accordance with the requirements of law and the regulations of this Bureau, is hereby accepted.

For the Director

Robert M. Lewis

Chief Cadastral Surveyor, Nevada

