


TOWNSHIP N° 23 SOUTH RANGE N° 63 EAST

MOUNT DIABLO MERIDIAN

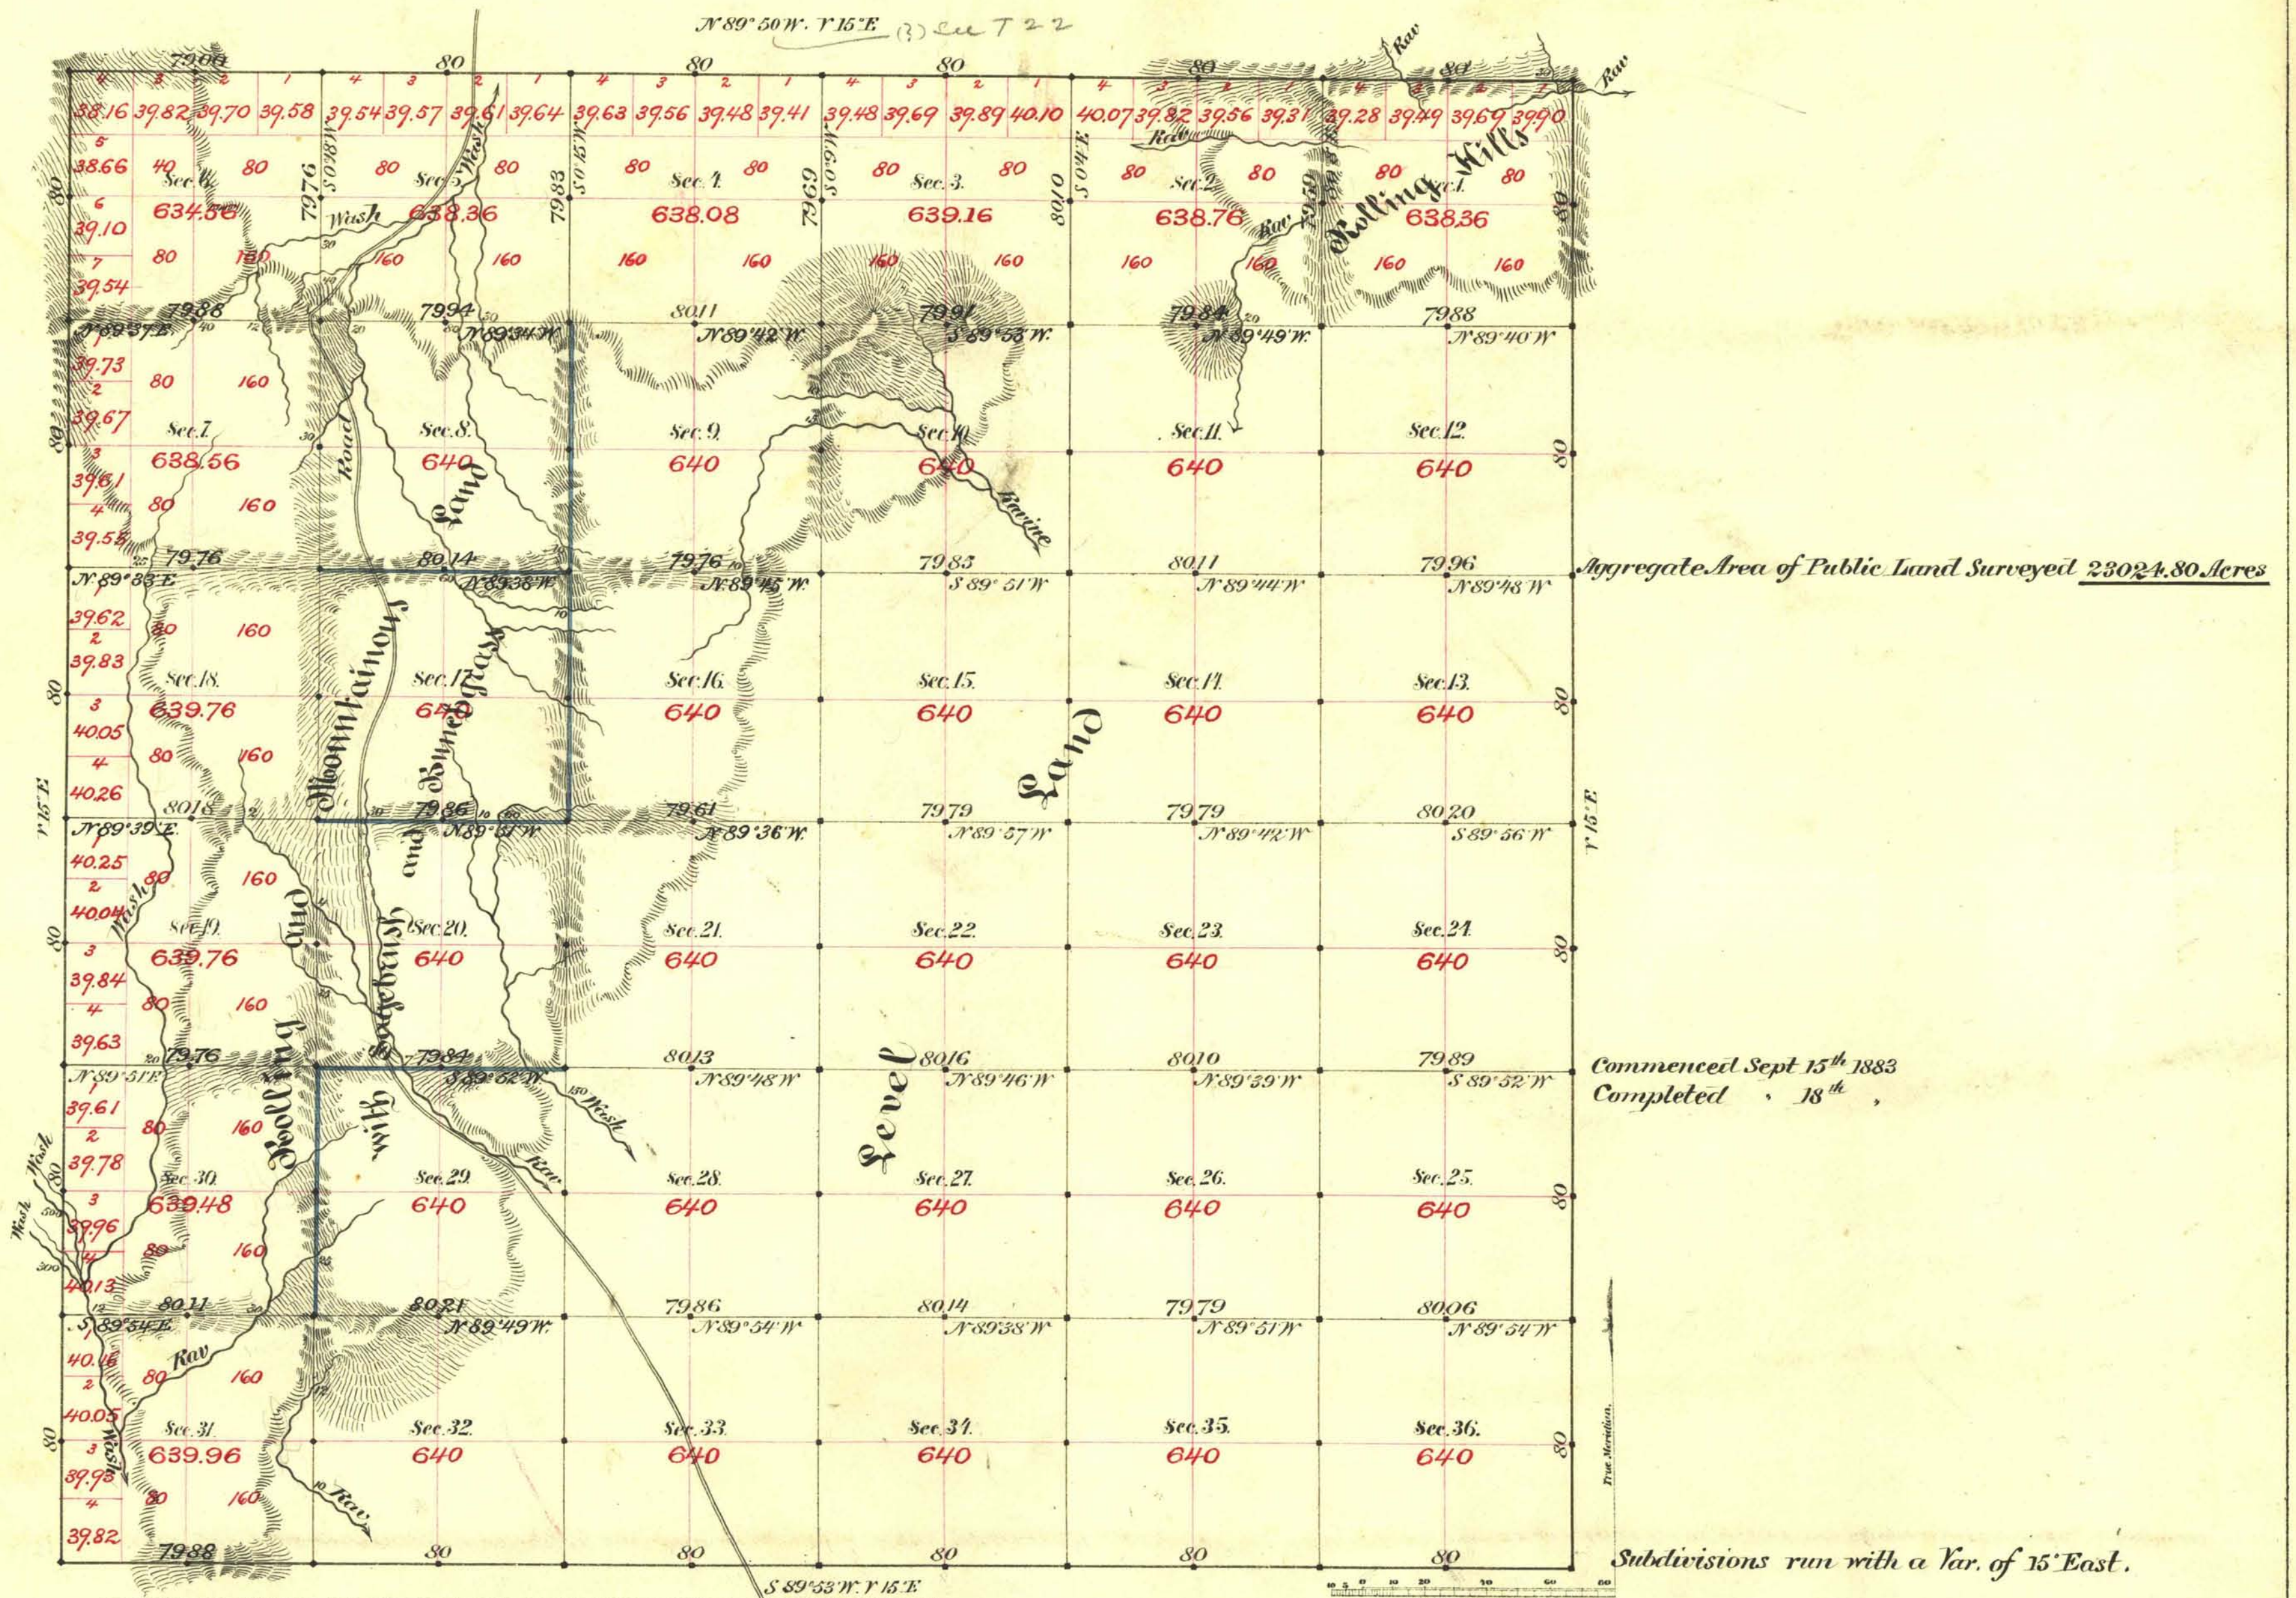

Aggregate Area of Public Land Surveyed 23024.80 Acres

Commenced Sept 15th 1883
Completed 18th

Subdivisions run with a Var. of 15' East.

Survey Designated.	By Whom Surveyed.	Date of Contract.	Amount of Surveys.	When Surveyed.	Nº Con.
Township lines	T. A. Magee	July 19 th 1882	Nº 23 - 78 - 88	1883	14-9
Section "black"	"	"	53 - 77 - 75	Sept	"
" "blue"	"	"	5 - 79 - 84	"	"

The above Map of Township No. 23 South of Range No. 63 East Mount Diablo Meridian is strictly conformable to the field notes of the survey thereof on file in this Office, which have been examined and approved.

Surveyor General's Office, Reno.
February 6th 1884

U. S. Sur. Genl. of Nevada.