


DEPENDENT RESURVEY
TOWNSHIP N°23 SOUTH, RANGE N°63 EAST, OF THE MOUNT DIABLO MERIDIAN, NEVADA.

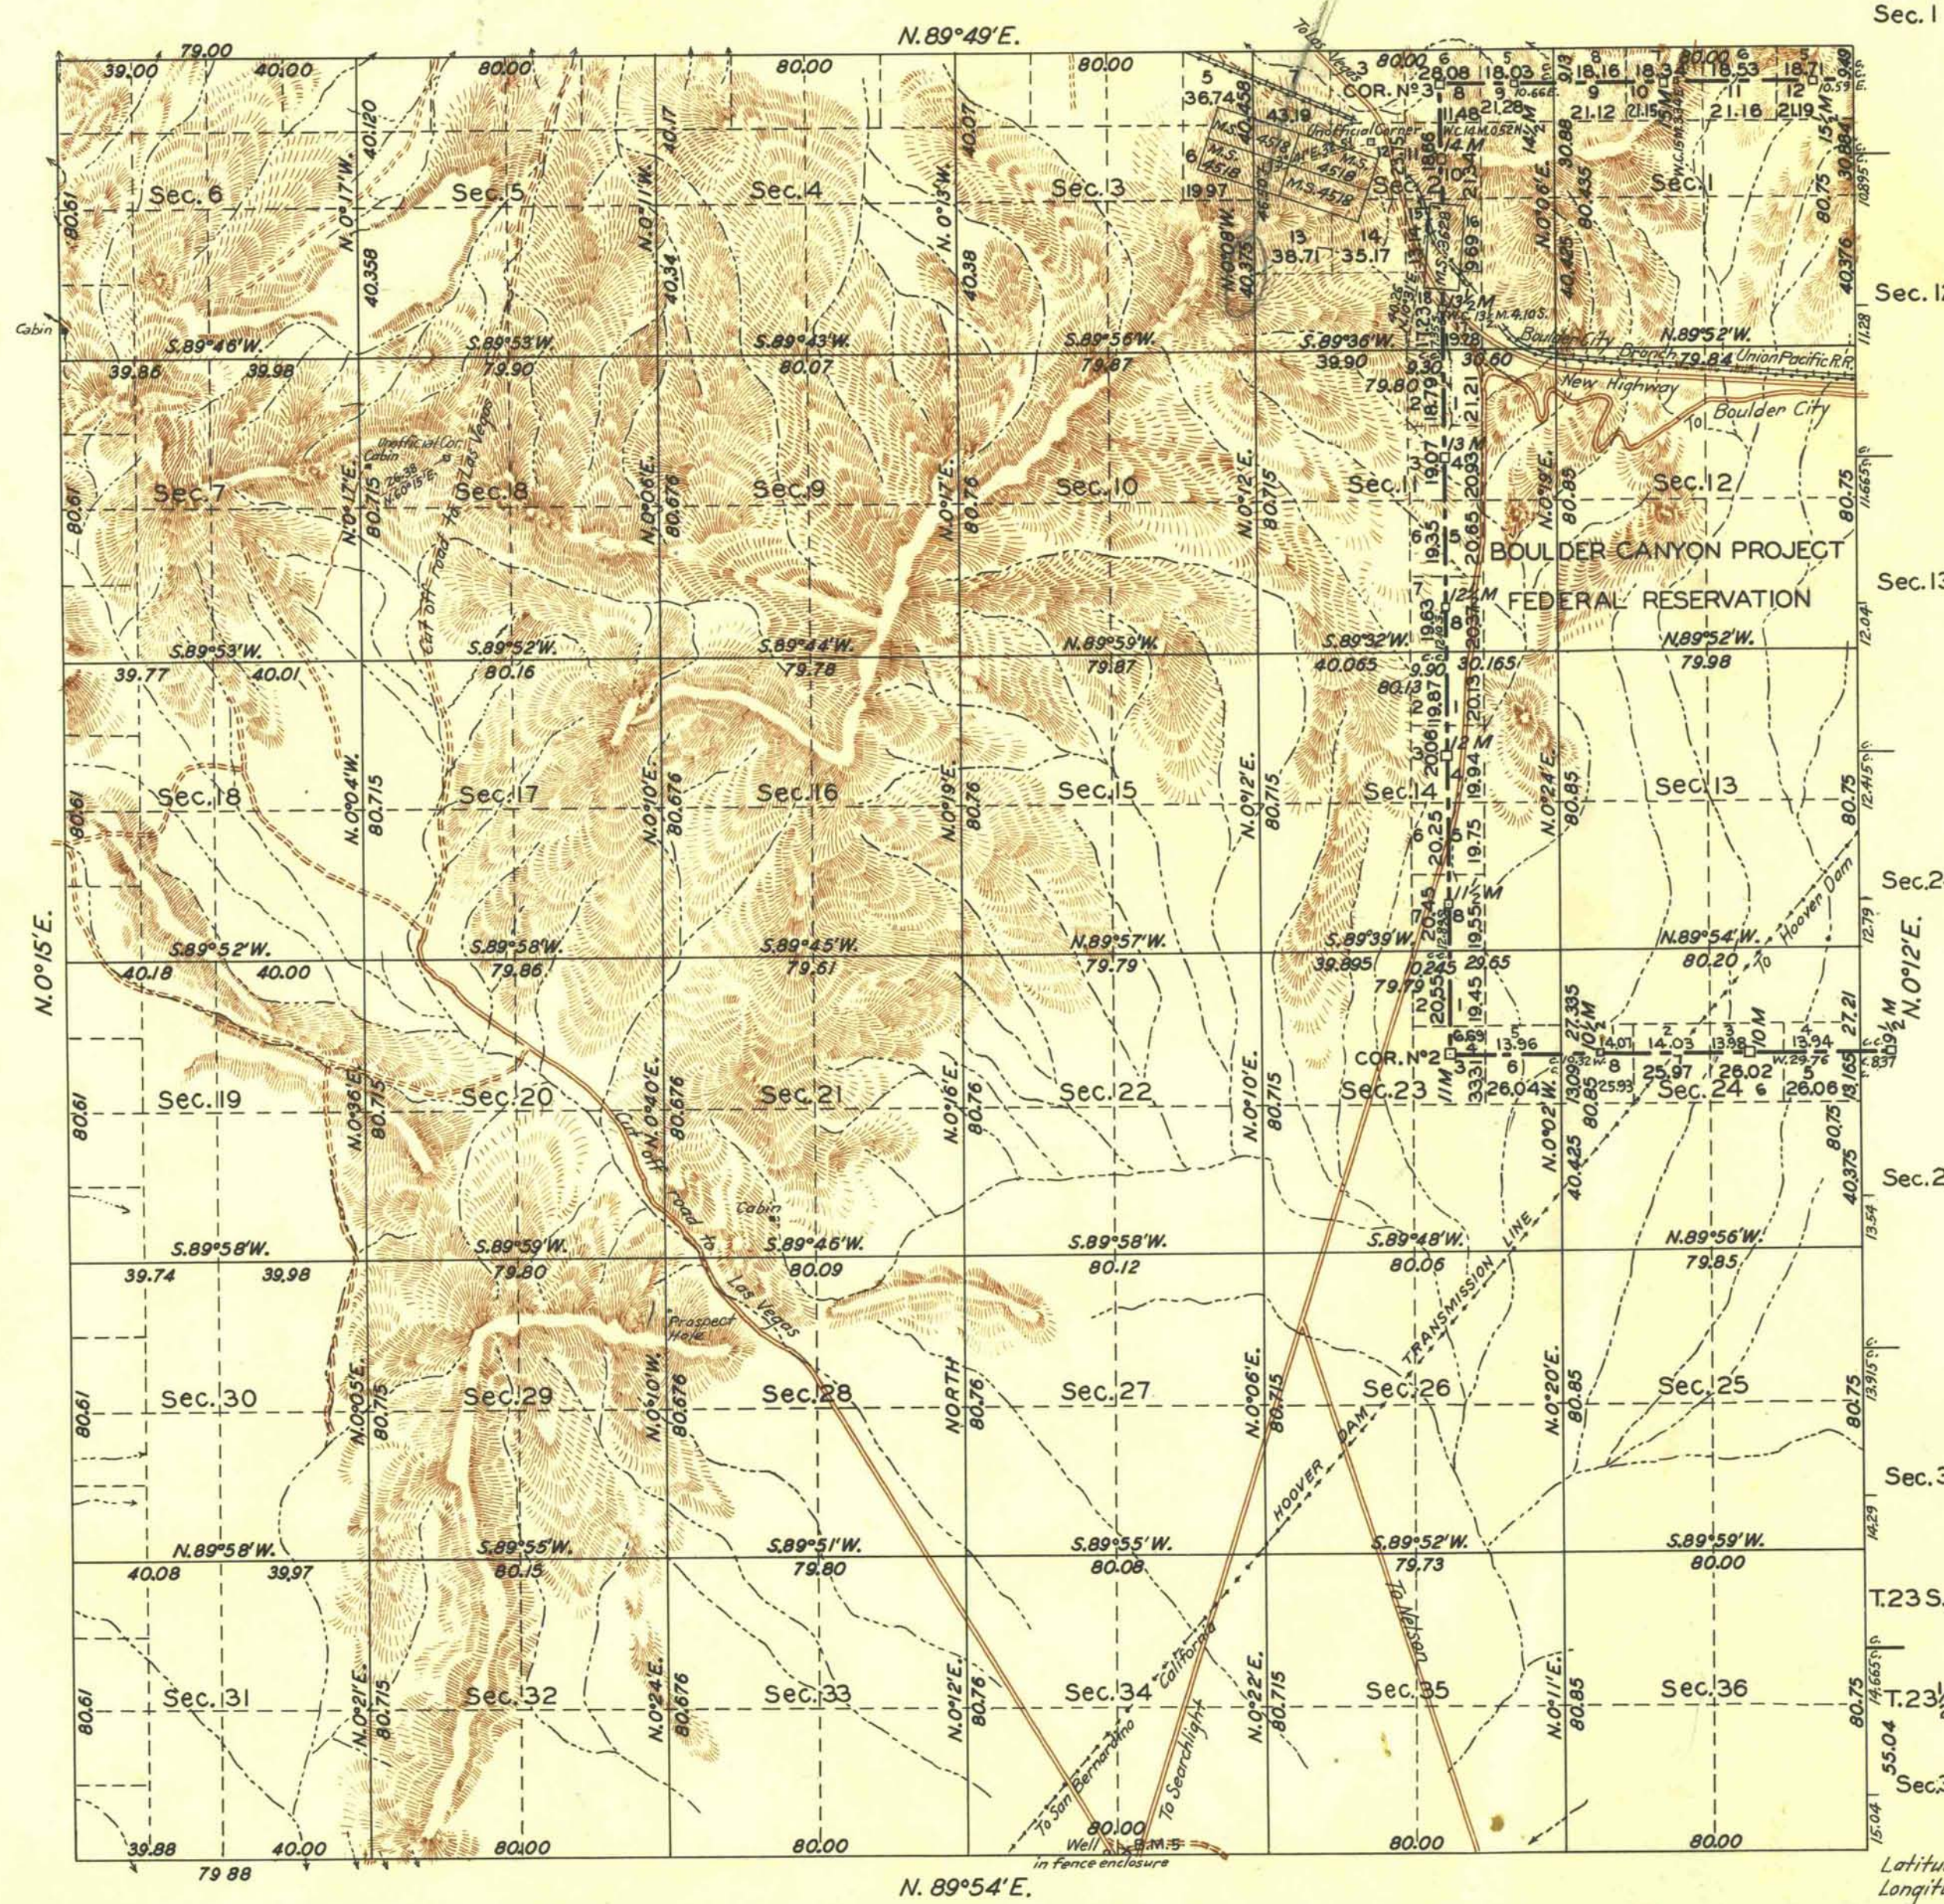

Note:
This plat of the resurvey of T.23S,R.63E, delineates a retracement and reestablishment of the lines of the original survey as shown upon the plat approved February 6, 1884, in their true original positions according to the best available evidence of the position of the original corners; all differences between the measurements shown on the original plat and those derived in the retracement have been distributed proportionally between accepted corners in accordance with surveying rules; reference will be made to the original plat for the showing of the areas and more detailed descriptions of the various smaller subdivisions.
Sections 2 and 3 show lottings, based upon the original plat areas, of fractional areas created by the segregation of Yellow Rose, Cream Rose, Red Rose, and Crested Butte lodes, mineral survey N°4518, and Alunite lode, mineral survey N°3628.
Sections 1, 2, 11, 14, 23, and 24, show lottings based upon the original plat areas, of fractional areas created by the segregation of Boulder Canyon Project Federal Reservation.
This survey was executed under authority of letter 1403391 E-W.H.R., dated March 9, 1931.

Total area Sec.2 638.76 acres
Total area mineral segregation 79.91 "
Total area Sec.2, exclusive of mineral segregation 558.85 "
Total area Sec.3 639.16 "
Total area mineral segregation 23.39 "
Total area Sec.3, exclusive of mineral segregation, 615.77 "
Total area Boulder Canyon Project Federal Reservation 2826.34 "
VINCENT MINING DISTRICT
Survey N°4518 Yellow Rose lode
" " Cream Rose "
" " Red Rose "
" " Crested Butte "
T.23S,R.63E. "
ALUNITE MINING DISTRICT
Survey N°3628 Alunite lode
T.23S,R.64E.

Note:
Engineer reports indications of mineral in most of the hills and in the mountains in Sec.9.
Latitude: 35°53'40"N.
Longitude: 114°53'12"W.

Scale: 40 Chains to an Inch.
Area resurveyed: 23,024.80 Acres.

LINES DESIGNATED	BY WHOM SURVEYED	GROUP NO.	DATE	MILEAGE MLS CHS	WHEN SURVEYED	
					BEGUN	COMPLETED
Exterior, S.E. & W.	C.S. Swanholm, R.C. Yundt	169	March 12, 1931	18 8.04	March 12, 1931	June 11, 1931
Subdivisional	Robert C. Yundt	"	" " "	60 19.168	April 6, "	May 27, "
Miscellaneous	" " "	"	" " "	2 24.266	" " "	" " "

Office of U.S. Supervisor of Surveys.
Denver, Colorado, March 1, 1933.
The above plat of Township N°23 South, Range N°63 East of the Mount Diablo Meridian, Nevada, is strictly conformable to the field notes of the survey thereof which have been examined and approved.

[Signature]
U.S. Supervisor of Surveys.

DEPARTMENT OF THE INTERIOR
GENERAL LAND OFFICE
Washington, D.C., April 10, 1933.
The survey represented by this plat having been correctly executed in accordance with the requirements of law and the regulations of this office, is hereby accepted.

[Signature]
Acting Assistant Commissioner.