


TOWNSHIP 23 SOUTH, RANGE 63 EAST, MOUNT DIABLO MERIDIAN, NEVADA

SUPPLEMENTAL PLAT OF SECTION 2

N. 89° 49' E. 80.00

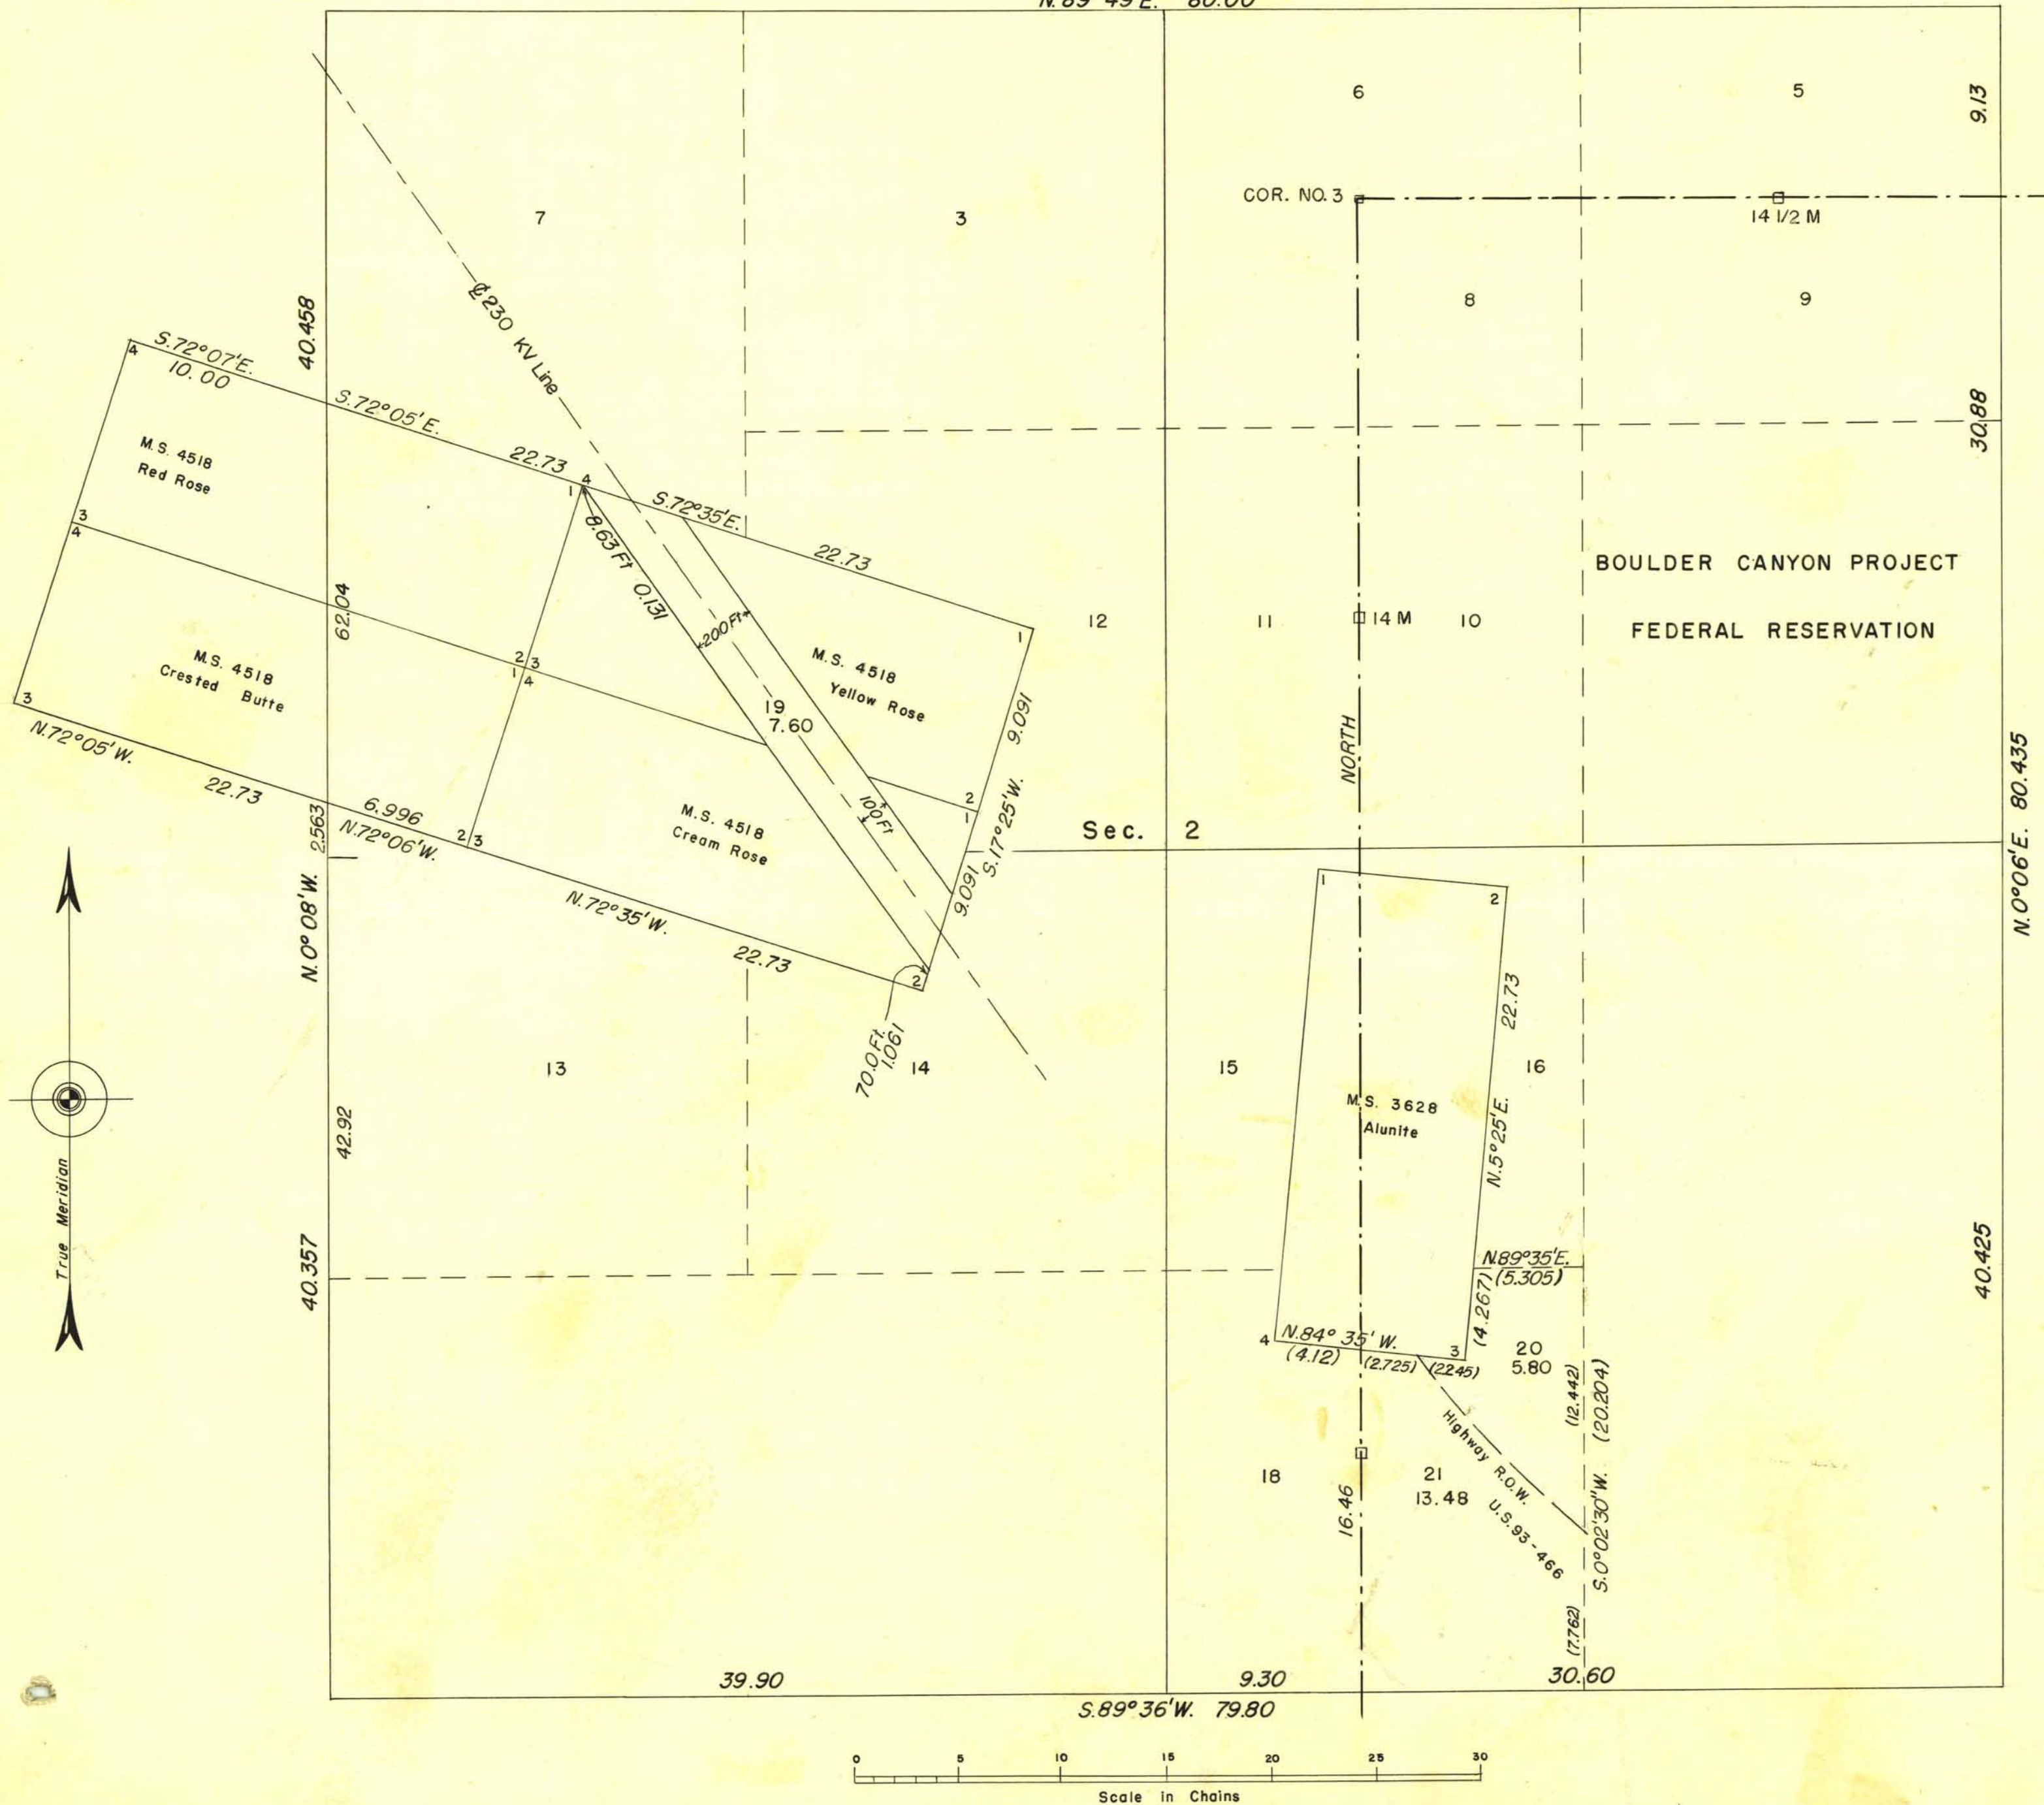

This supplemental plat of sec. 2, T. 23 S., R. 63 E., M.D.M., Nevada showing a subdivision of original lot 17 and the segregation of land designated lot 19 from the Yellow Rose and Cream Rose lodes of Mineral Survey 4518, is based upon plats approved Feb. 6, 1884 and March 1, 1933 and Mineral Surveys 3628 and 4518, approved Feb. 27, 1909 and Dec. 9, 1921; supplemental data on the highway R/W furnished by the Nevada State Highway Department, and the position of the Hoover-Basic South 230 KV Transmission Line furnished by the Bureau of Reclamation.

Note: All distances are in chains except as otherwise labeled.

Highway R. O. W. Curve Data

$R = 3150.00$ ft. (47.73)

$\Delta = 13^\circ 55' 05''$

$L = 765.19$ ft.

Sub-chord bears S. $43^\circ 26'$ E., 11.565 chains from intersection with line 3-4, Alunite lode, M. S. 3628.

UNITED STATES DEPARTMENT OF THE INTERIOR
BUREAU OF LAND MANAGEMENT
Washington, D. C. July 21, 1955

This plat showing amended lottings, having been correctly prepared in accordance with the regulations, is hereby accepted.

For the Director

Earl S. Harrington
Cadastral Engineering Staff Officer