


TOWNSHIP 23 SOUTH, RANGE 63 EAST, OF THE MOUNT DIABLO MERIDIAN, NEVADA

DEPENDENT RESURVEY AND SUBDIVISION OF SECTIONS 2, 11, AND 14

SEE SHEET NO. 1 FOR SECTION 2

OFFICIALLY FILED - NEVADA STATE OFFICE
at 10:00 AM on JUNE 26, 1996

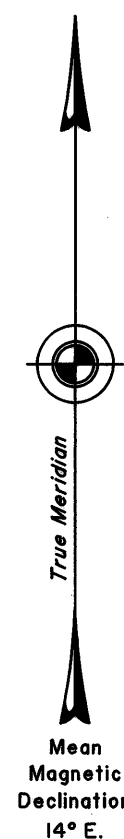

CURVE DATA FOR
EASTERLY RIGHT-OF-WAY
OF OLD U.S. HIGHWAY NO. 95

$\Delta = 18^{\circ}52'30''$
 $R = 2200$ ft.
 $CI = 10.982$ chs.
 $Chd = N.6^{\circ}34'10''E., 10.932$ chs.

$\Delta = 19^{\circ}00'00''$
 $R = 1800$ ft.
 $L = 9.044$ chs.
 $Chd = N.6^{\circ}26'40''E., 9.003$ chs.

$\Delta = 12^{\circ}56'50''$
 $R = 5200$ ft.
 $L = 17.804$ chs.
 $Chd = N.3^{\circ}25'10''E., 17.766$ chs.

$\Delta = 0^{\circ}09'10''$
 $R = 5200$ ft.
 $L = 0.210$ chs.
 $Chd = N.9^{\circ}58'10''E., 0.210$ chs.

Sec. 10

Sec. 11




Sec. 12

Sec. 15

Sec. 14

Sec. 13

Sec. 23

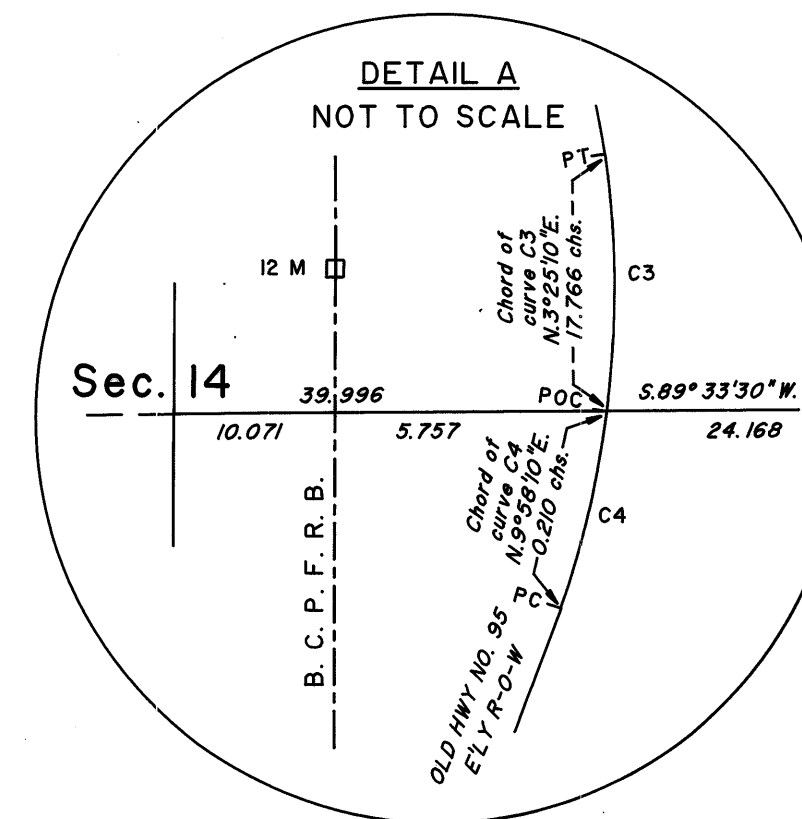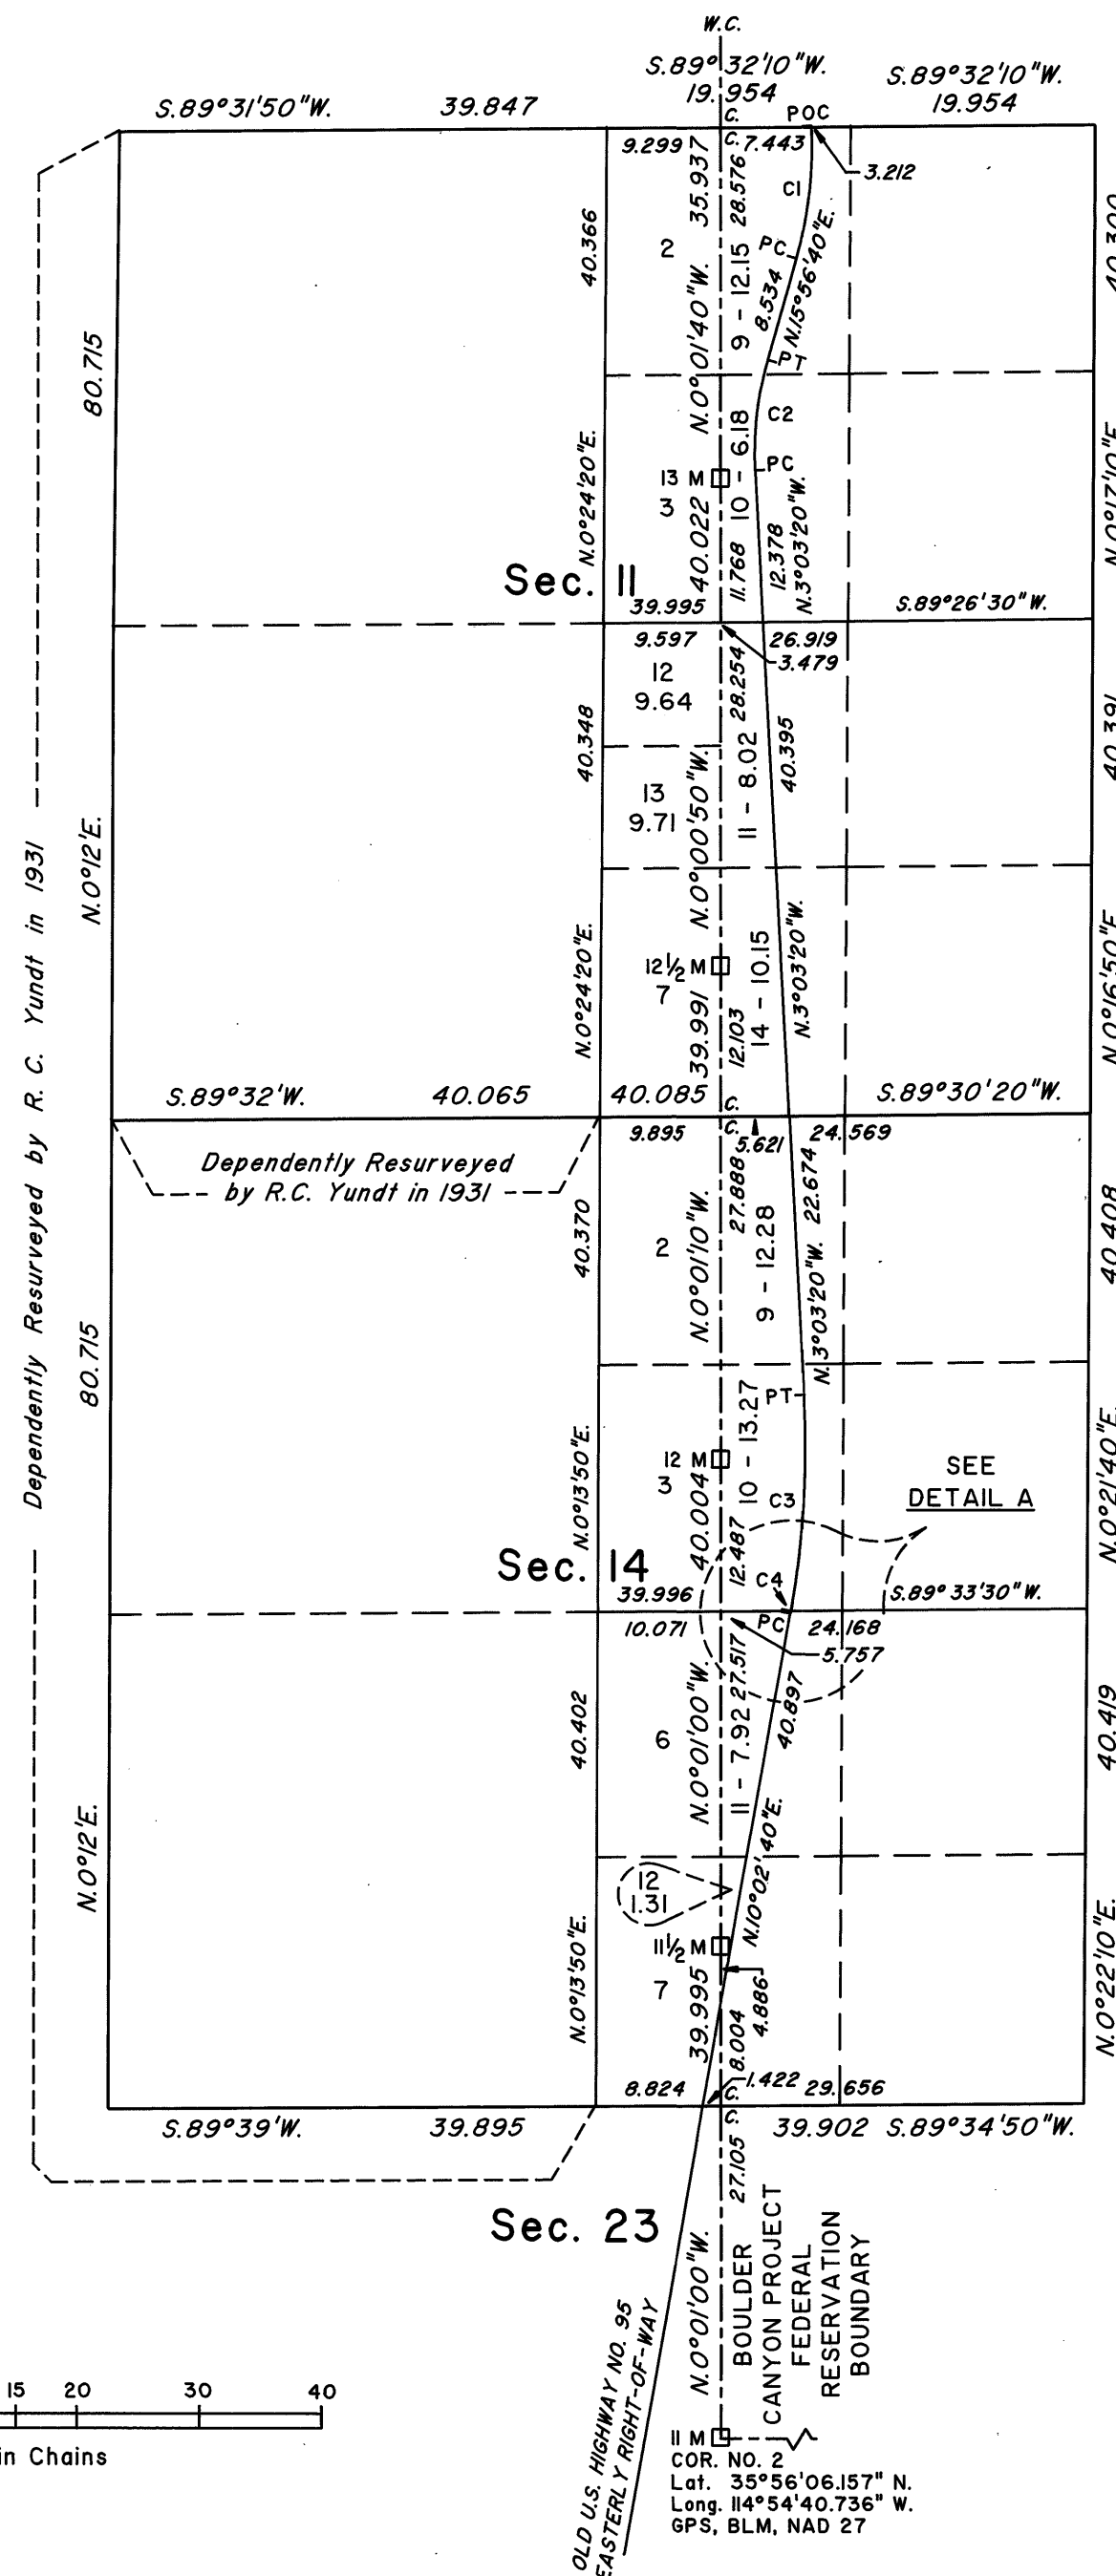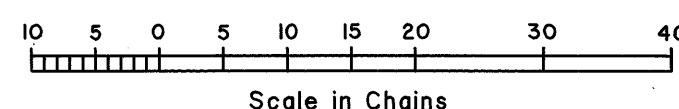

Reference should be made to Sheet No. 1 for survey information.

UNITED STATES DEPARTMENT OF THE INTERIOR
BUREAU OF LAND MANAGEMENT

Reno, Nevada June 25, 1996

This plat is strictly conformable to the approved field notes, and the survey, having been correctly executed in accordance with the requirements of law and the regulations of this Bureau, is hereby accepted.

For the Director

Robert H. Thompson

Acting Chief Cadastral Surveyor, Nevada

T.23S., R.63E., M.D.M.