

# INDEPENDENT RESURVEY TOWNSHIP N°23 SOUTH, RANGE N°63½ EAST, OF THE MOUNT DIABLO MERIDIAN, NEVADA.




1. Total area of township 2,306.76 Acs.
2. Total area Boulder Canyon Project Federal Reservation 1,244.57 "
3. Total area, exclusive of Boulder Canyon Project Federal Reservation 1,062.19 "

Scale: 40 Chains to an Inch.

| LINES DESIGNATED | BY WHOM SURVEYED | GROUP |                | MILEAGE |       | WHEN SURVEYED  |                |
|------------------|------------------|-------|----------------|---------|-------|----------------|----------------|
|                  |                  | Nº    | DATE           | MLS.    | CHS.  | BEGUN          | COMPLETED      |
| Exteriors S.     | Carl S. Swanholm | 169   | March 12, 1931 | 0       | 48.92 | March 12, 1931 | April 11, 1931 |
| Subdivisional    | " "              | "     | " "            | 3       | 0.28  | March 26, 1931 | June 11, 1931  |
| Miscellaneous    | " "              | "     | " "            | 2       | 1.72  | " "            | " "            |

A.G.M.—Tupper  
F. E. U.—Base Plat., Comput. A. Nelson, R. C. Yundt

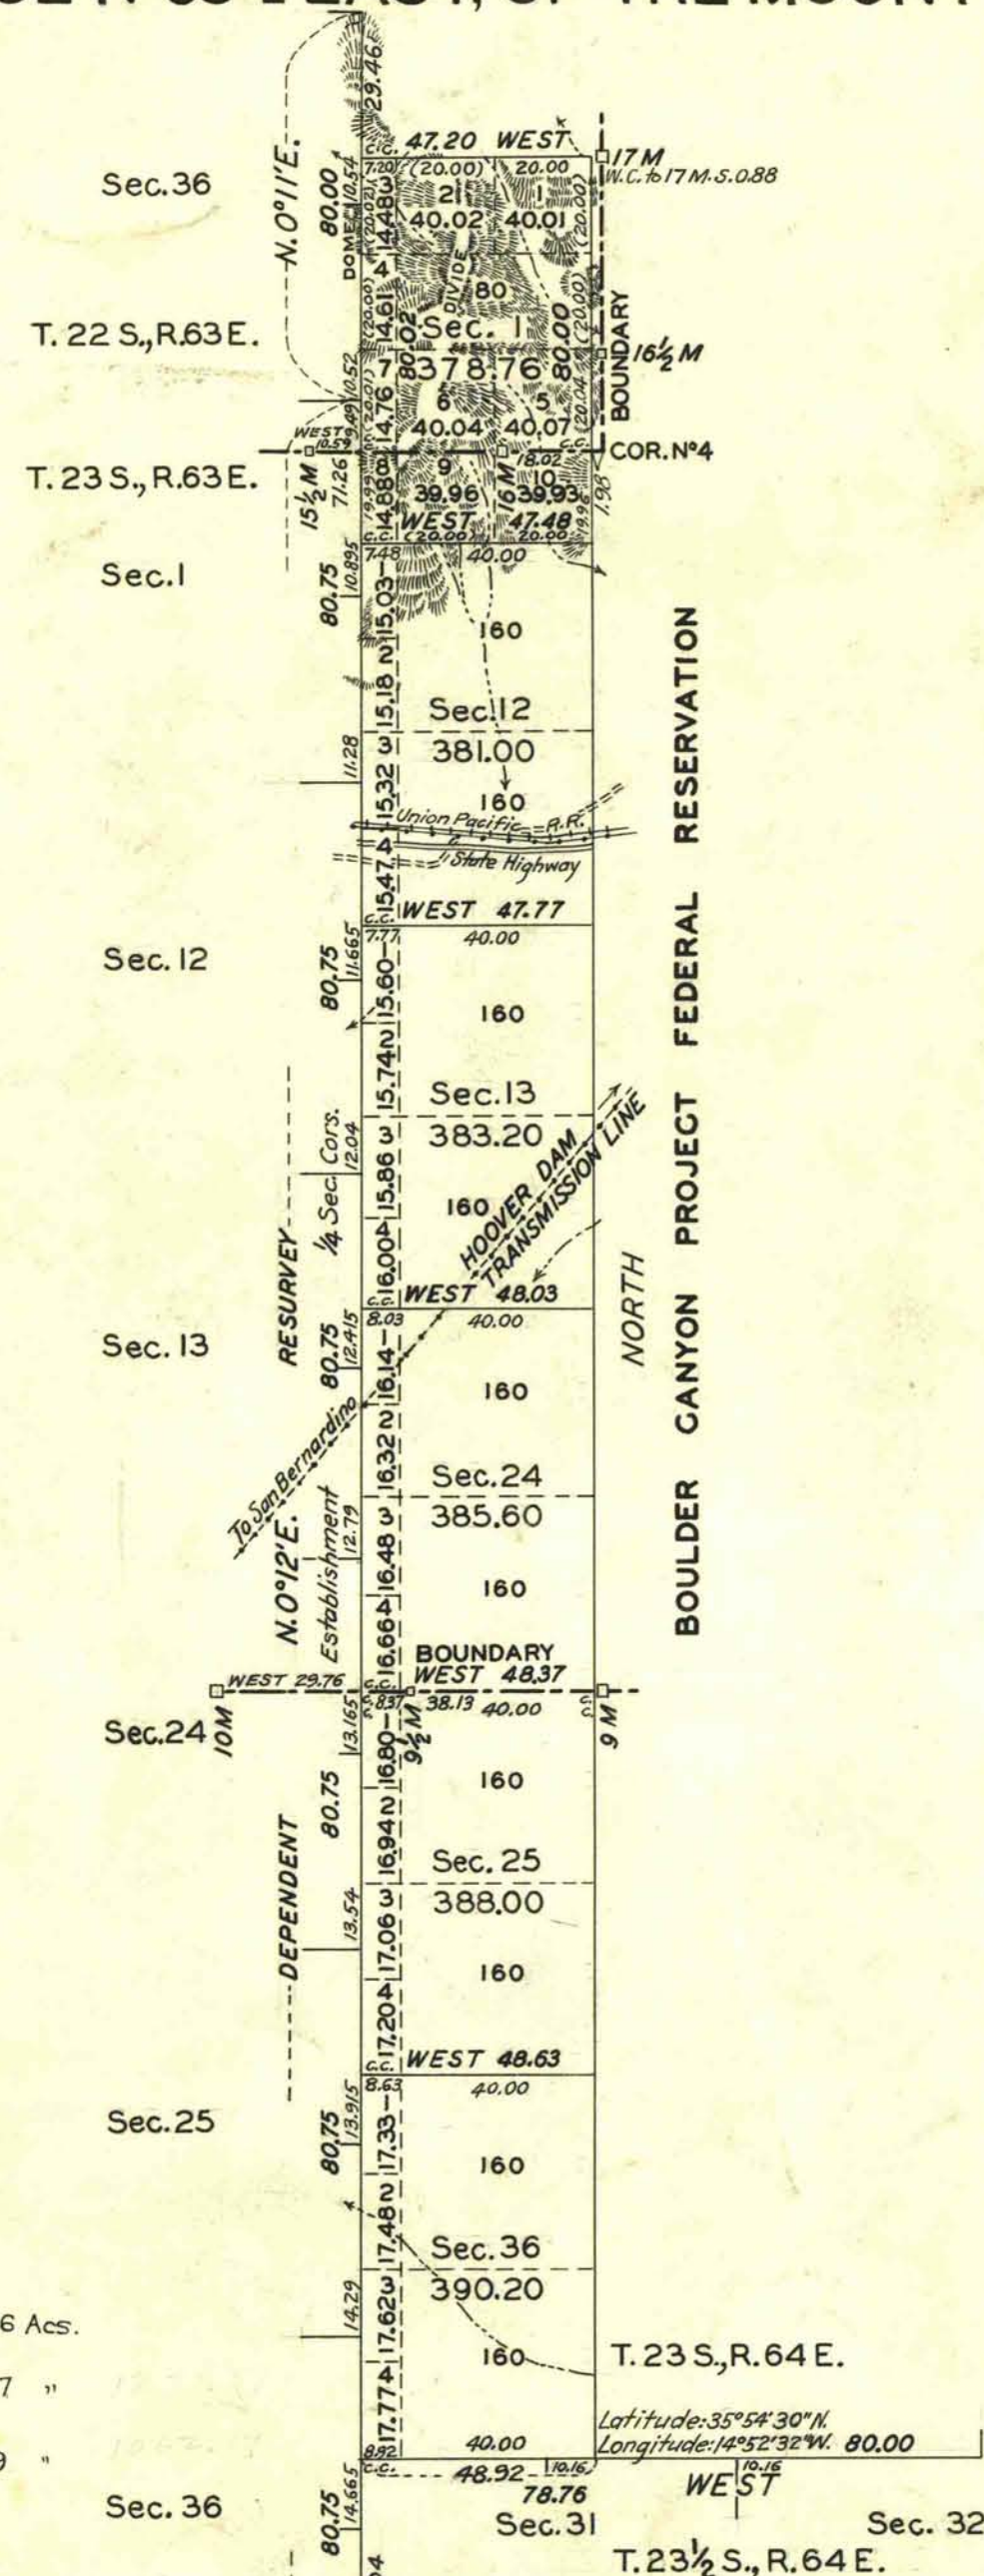

Note:  
This resurvey was executed under authority  
of letter 1403991-E-WHR-dated March 9, 1931

Office of U.S. Supervisor of Surveys  
Denver, Colorado, March 1, 1933

The above plat of Township N°23 South, Range N°63½ East of Mount Diablo Meridian, Nevada, is strictly conformable to the field notes of the survey thereof which have been examined and approved.

*Quantita Ammon*  
U.S. Supervisor of Surveys.

DEPARTMENT OF THE INTERIOR  
GENERAL LAND OFFICE

Washington, D.C., April 10, 1933.  
The survey represented by this plat  
having been correctly executed in accordance  
with the requirements of law and the regulations  
of this office, is hereby accepted.

*D. H. Canaday*  
Acting Assistant Commissioner.