


INDEPENDENT RESURVEY TOWNSHIP N°23 SOUTH, RANGE N°64 EAST, OF THE MOUNT DIABLO MERIDIAN, NEVADA.

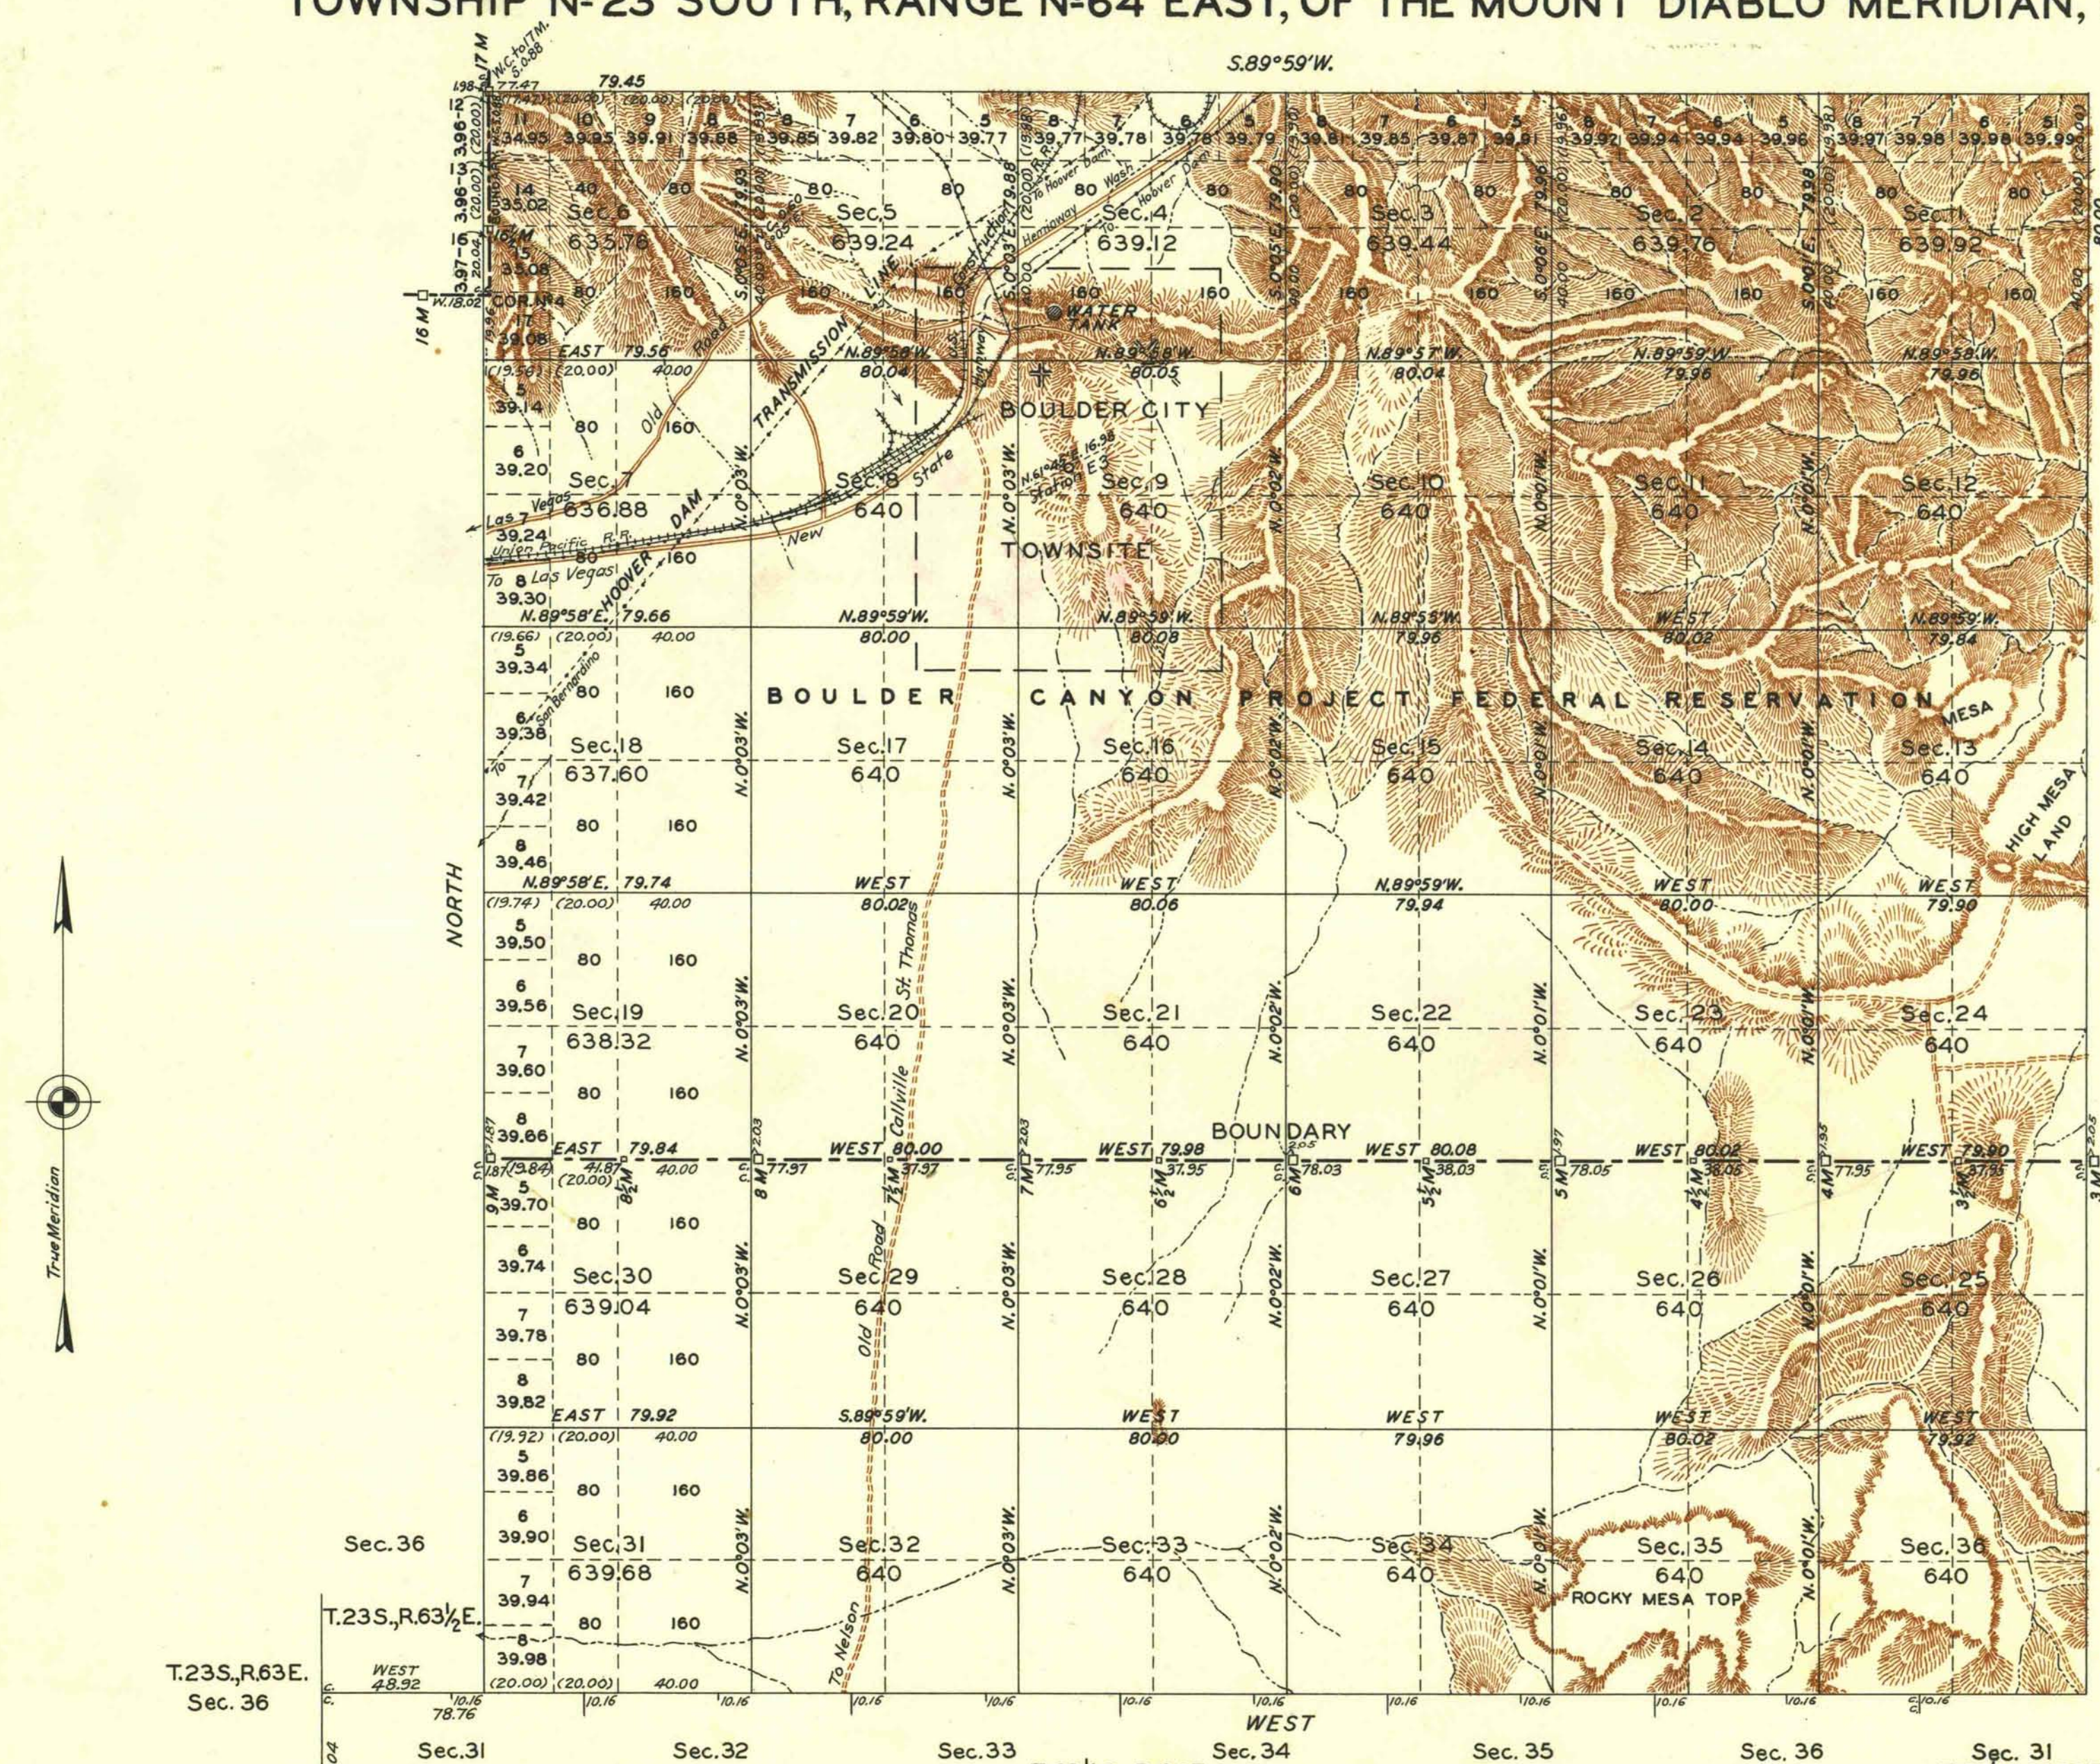

Note:
This resurvey was executed under
authority of letter 1403991-E- WHR-
dated March 9, 1931.

Latitude: 35°54'18" N.
Longitude: 114°46'07" W.

T.23S., R.63E.
Sec. 36

T.23S., R.63½E.

Sec. 31

Sec. 32

Sec. 33

T.23½S., R.64E.

Sec. 34

Sec. 35

Sec. 36

Sec. 31
T.23½S., R.65E.

Scale: 40 Chains to an Inch.

1 Total area of township
2 Total area Boulder Canyon Project Federal Reservation 15,394.15 " 29,024.16 Acs.
3 Total area, exclusive of Boulder Canyon Project Federal Reservation 1,690.61 "

Office of U.S. Supervisor of Surveys
Denver, Colorado, March 1, 1933.
The above plat of Township N°23 South, Range N°64 East, of the Mount Diablo Meridian, Nevada, is strictly conformable to the field notes of the survey thereof which have been examined and approved.

D. H. Benson
U.S. Supervisor of Surveys.

DEPARTMENT OF THE INTERIOR
GENERAL LAND OFFICE
Washington, D.C., April 10, 1933
The survey represented by this plat
having been correctly executed in accordance with
the requirements of law and the regulations of
this office, is hereby accepted.

D. H. Benson
Acting Assistant Commissioner.

LINES DESIGNATED	BY WHOM SURVEYED	GROUP	MILEAGE	CHS.	WHEN SURVEYED	
					BEGUN	COMPLETED
Exterior E.W.S.	Carl S. Swanholm	169	March 12, 1931	18	0.00	March 12, 1931
Subdivisional	" " "	"	" " "	59	78.12	" " "
Miscellaneous	" " "	"	" " "	3	45.64	" " "

A.N.
R.C.V. Comput.
F.B.D. Base plat.

Topog. A.R.S.