


TOWNSHIP N° 23½ NORTH RANGE N° 49 EAST MOUNT DIABLO MERIDIAN NEVADA

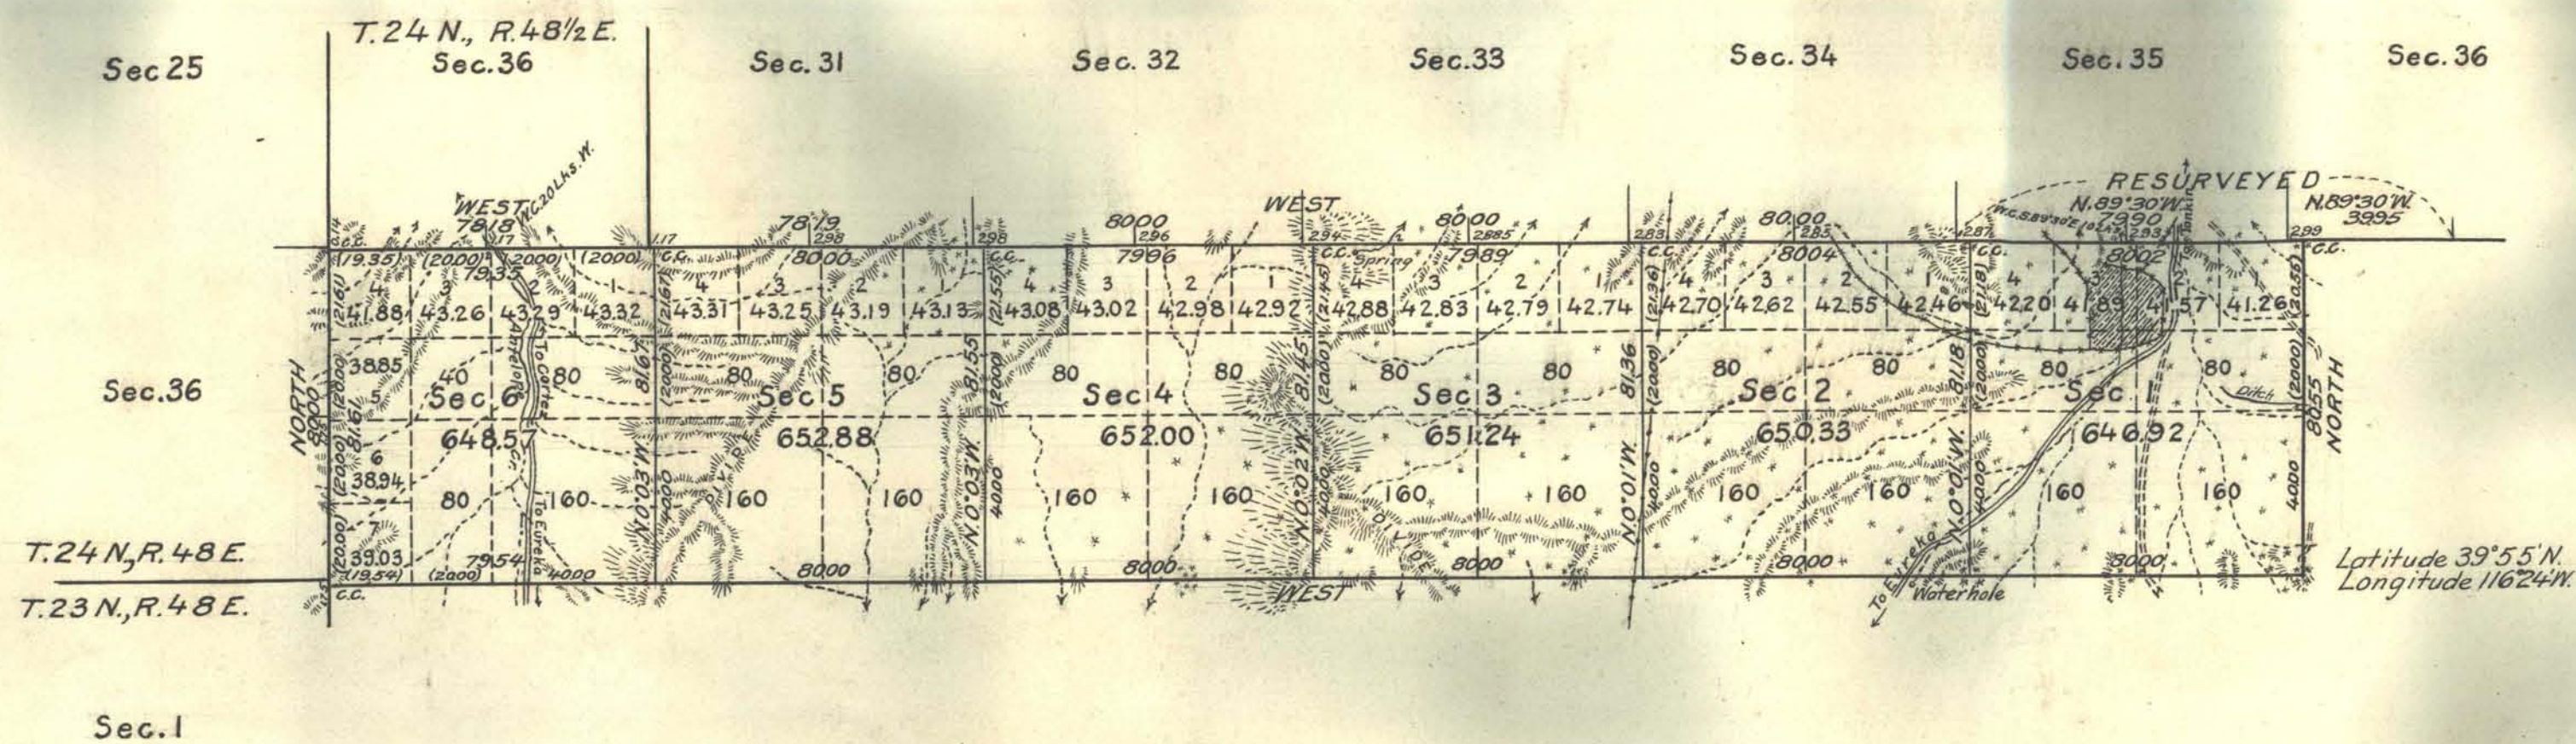

Mean Magnetic Declination, 17° 15' E. Scale: 40 Chains to an Inch. Area Surveyed, 3901.94 Acres.

LINES DESIGNATED	BY WHOM SURVEYED	GROUP NO	DATE	MILEAGE MLS. CHS.	WHEN SURVEYED BEGUN COMPLETED
Exterior	Reppert and Johnston	36	May 7, 1915	1.61	Nov. 5, 1915
Subdivisional	Walter H. Good	113	Sept. 22, 1923	76.37	Sept. 1, 1926
Meander	Andrew Nelson	113	Sept. 18, 1926	2.98	Nov. 25, 1927
Miscellaneous	Andrew Nelson	113	Sept. 18, 1926	7.21	Nov. 22, 1927

J.R.C. Orig. J.R.C. Comp.

Office of U.S. Supervisor of Surveys
Denver, Colorado, Nov. 1, 1928.
The above plat of Township No. 23½ North Range No. 49 East of the Mount Diablo Meridian, Nevada is strictly conformable to the field notes of the survey thereof which have been examined and approved.

Wm. H. Johnson
U.S. Supervisor of Surveys.

DEPARTMENT OF THE INTERIOR
GENERAL LAND OFFICE

Washington, D.C., February 18, 1929.
The survey represented by this plat having been correctly executed in accordance with the requirements of law and the regulations of this office, is hereby accepted.

Wm. C. Starnell
Assistant Commissioner.