
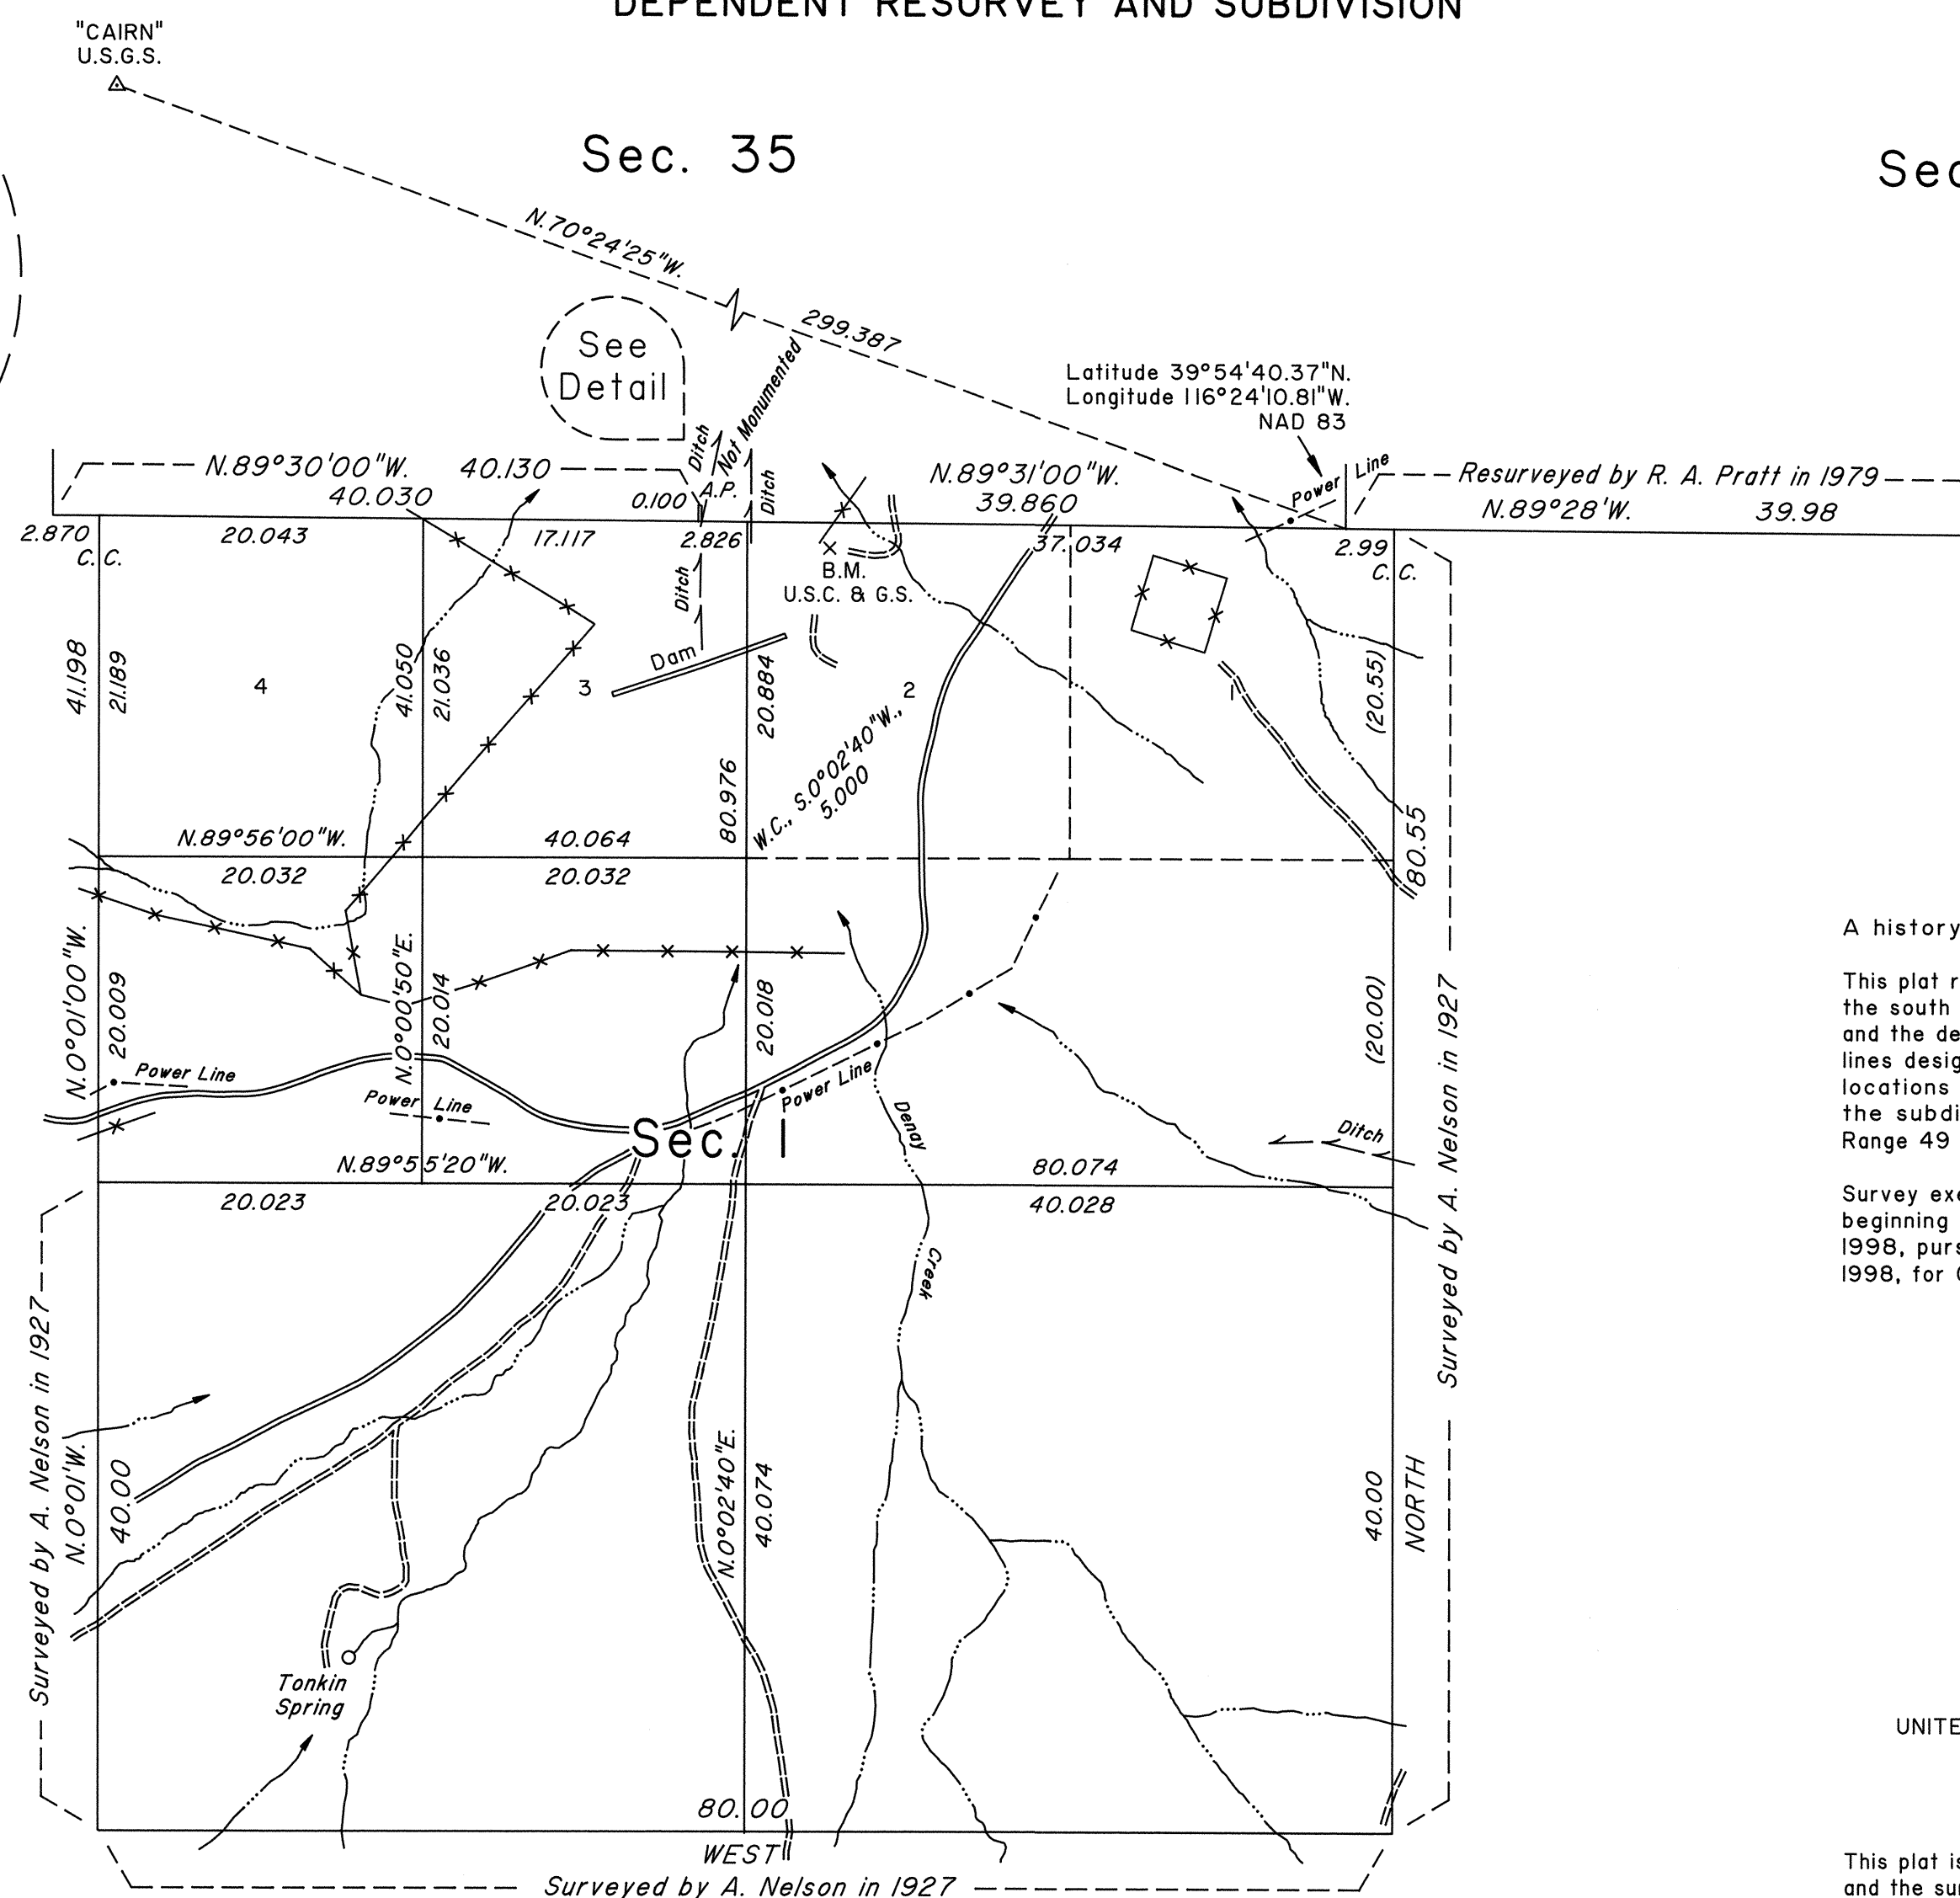


TOWNSHIP 23 1/2 NORTH, RANGE 49 EAST, OF THE MOUNT DIABLO MERIDIAN, NEVADA

DEPENDENT RESURVEY AND SUBDIVISION

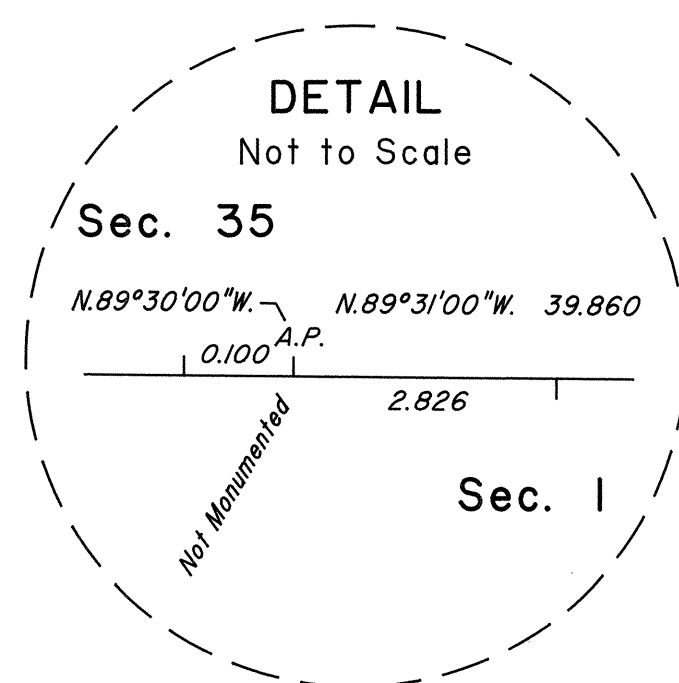

A history of surveys is contained in the field notes.

This plat represents the dependent resurvey of a portion of the south boundary of Township 24 North, Range 49 East; and the dependent resurvey of a portion of the subdivisional lines designed to restore the corners in their true original locations according to the best available evidence, and the subdivision of section 1, Township 23 1/2 North, Range 49 East, Mount Diablo Meridian, Nevada.

Survey executed by Ronald E. Williams, Cadastral Surveyor, beginning October 15, 1998, and completed November 18, 1998, pursuant to Special Instructions dated October 14, 1998, for Group No. 778, Nevada.

UNITED STATES DEPARTMENT OF THE INTERIOR
BUREAU OF LAND MANAGEMENT


Reno, Nevada April 17, 2001

This plat is strictly conformable to the approved field notes, and the survey, having been correctly executed in accordance with the requirements of law and the regulations of this Bureau, is hereby accepted.

For the Director

Maury J. M. Hartel

Acting Chief Cadastral Surveyor, Nevada

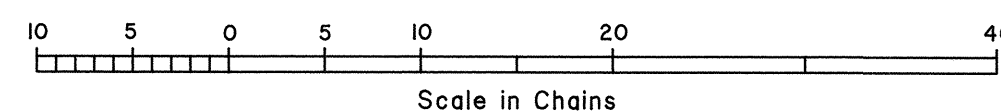

T.23 1/2 N., R.49 E., M.D.M.