


TOWNSHIP N°23½ SOUTH., RANGE., N° 64 EAST OF THE MOUNT DIABLO MERIDIAN, NEVADA.  
INDEPENDENT RESURVEY

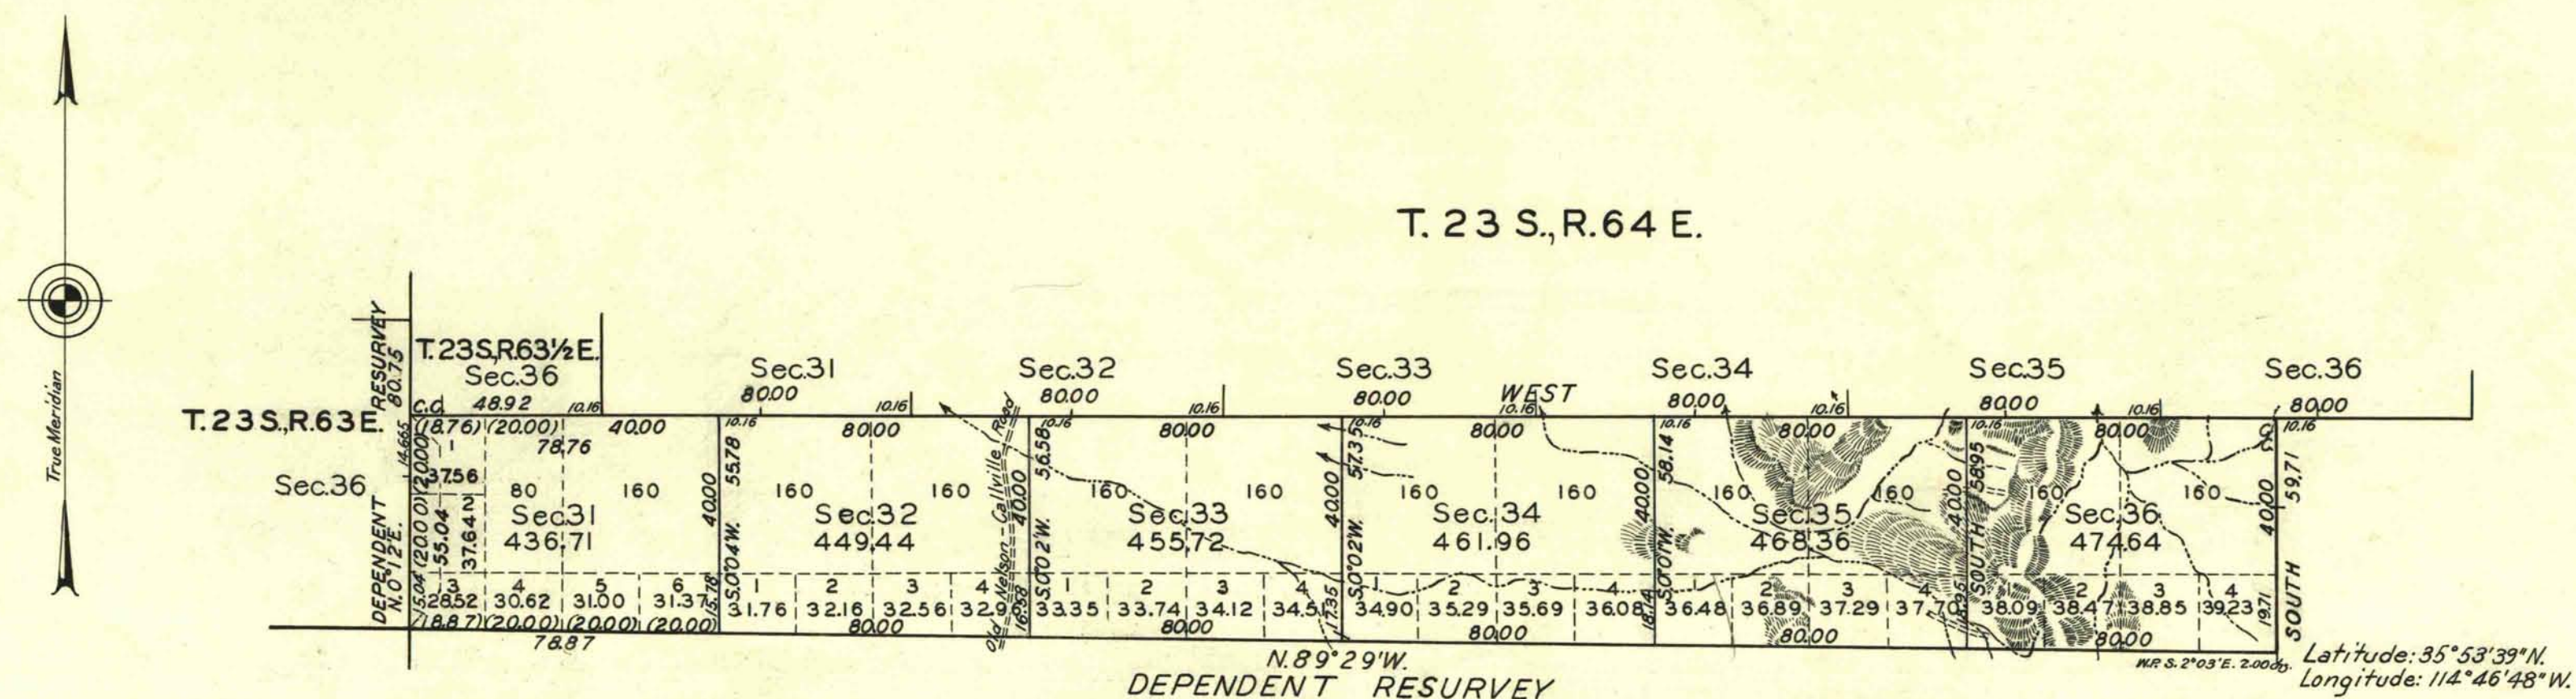

Note:  
This resurvey was executed under  
authority of letter 1403991 E-WHR  
dated March 9, 1931.

Scale: 40 Chains to an Inch.

Area Surveyed 2746.83 Acres.

| LINES DESIGNATED               | BY WHOM SURVEYED         | N°  | GROUP DATE      | MILEAGE<br>MLS. CHS. | WHEN SURVEYED   |               |
|--------------------------------|--------------------------|-----|-----------------|----------------------|-----------------|---------------|
|                                |                          |     |                 |                      | BEGUN           | COMPLETED     |
| Exterior- S.E.<br>Subdivisions | G.S. Swanholm-R.C. Yundt | 169 | March 12, 1931  | 6 58.58              | March 12, 1931. | May 25, 1931. |
|                                | Carl S. Swanholm         | "   | March 12, 1931. | 3 46.80              | May 22, 1931.   | May 25, 1931. |

Comput. A.N.-R.C.Y.  
A.S.M.  
A.B.

Office of U.S. Supervisor of Surveys.  
Denver, Colorado, March 1, 1933  
The above plat of Township No. 23½ South, Range No. 64  
East of the Mount Diablo Meridian, Nevada,  
is strictly conformable to the field notes of the survey  
thereof which have been examined and approved.

*Samuel D. Johnson*  
U.S. Supervisor of Surveys.

DEPARTMENT OF THE INTERIOR  
GENERAL LAND OFFICE

Washington, D.C., April 10, 1933.  
The survey represented by this plat  
having been correctly executed in accordance  
with the requirements of law and the regulations  
of this office, is hereby accepted.

*D. H. Canfield*  
Acting Assistant Commissioner.