


10:00 AM 10/16/1972

TOWNSHIP 24 NORTH, RANGE 18 EAST, OF THE MOUNT DIABLO MERIDIAN, NEVADA

DEPENDENT RESURVEY

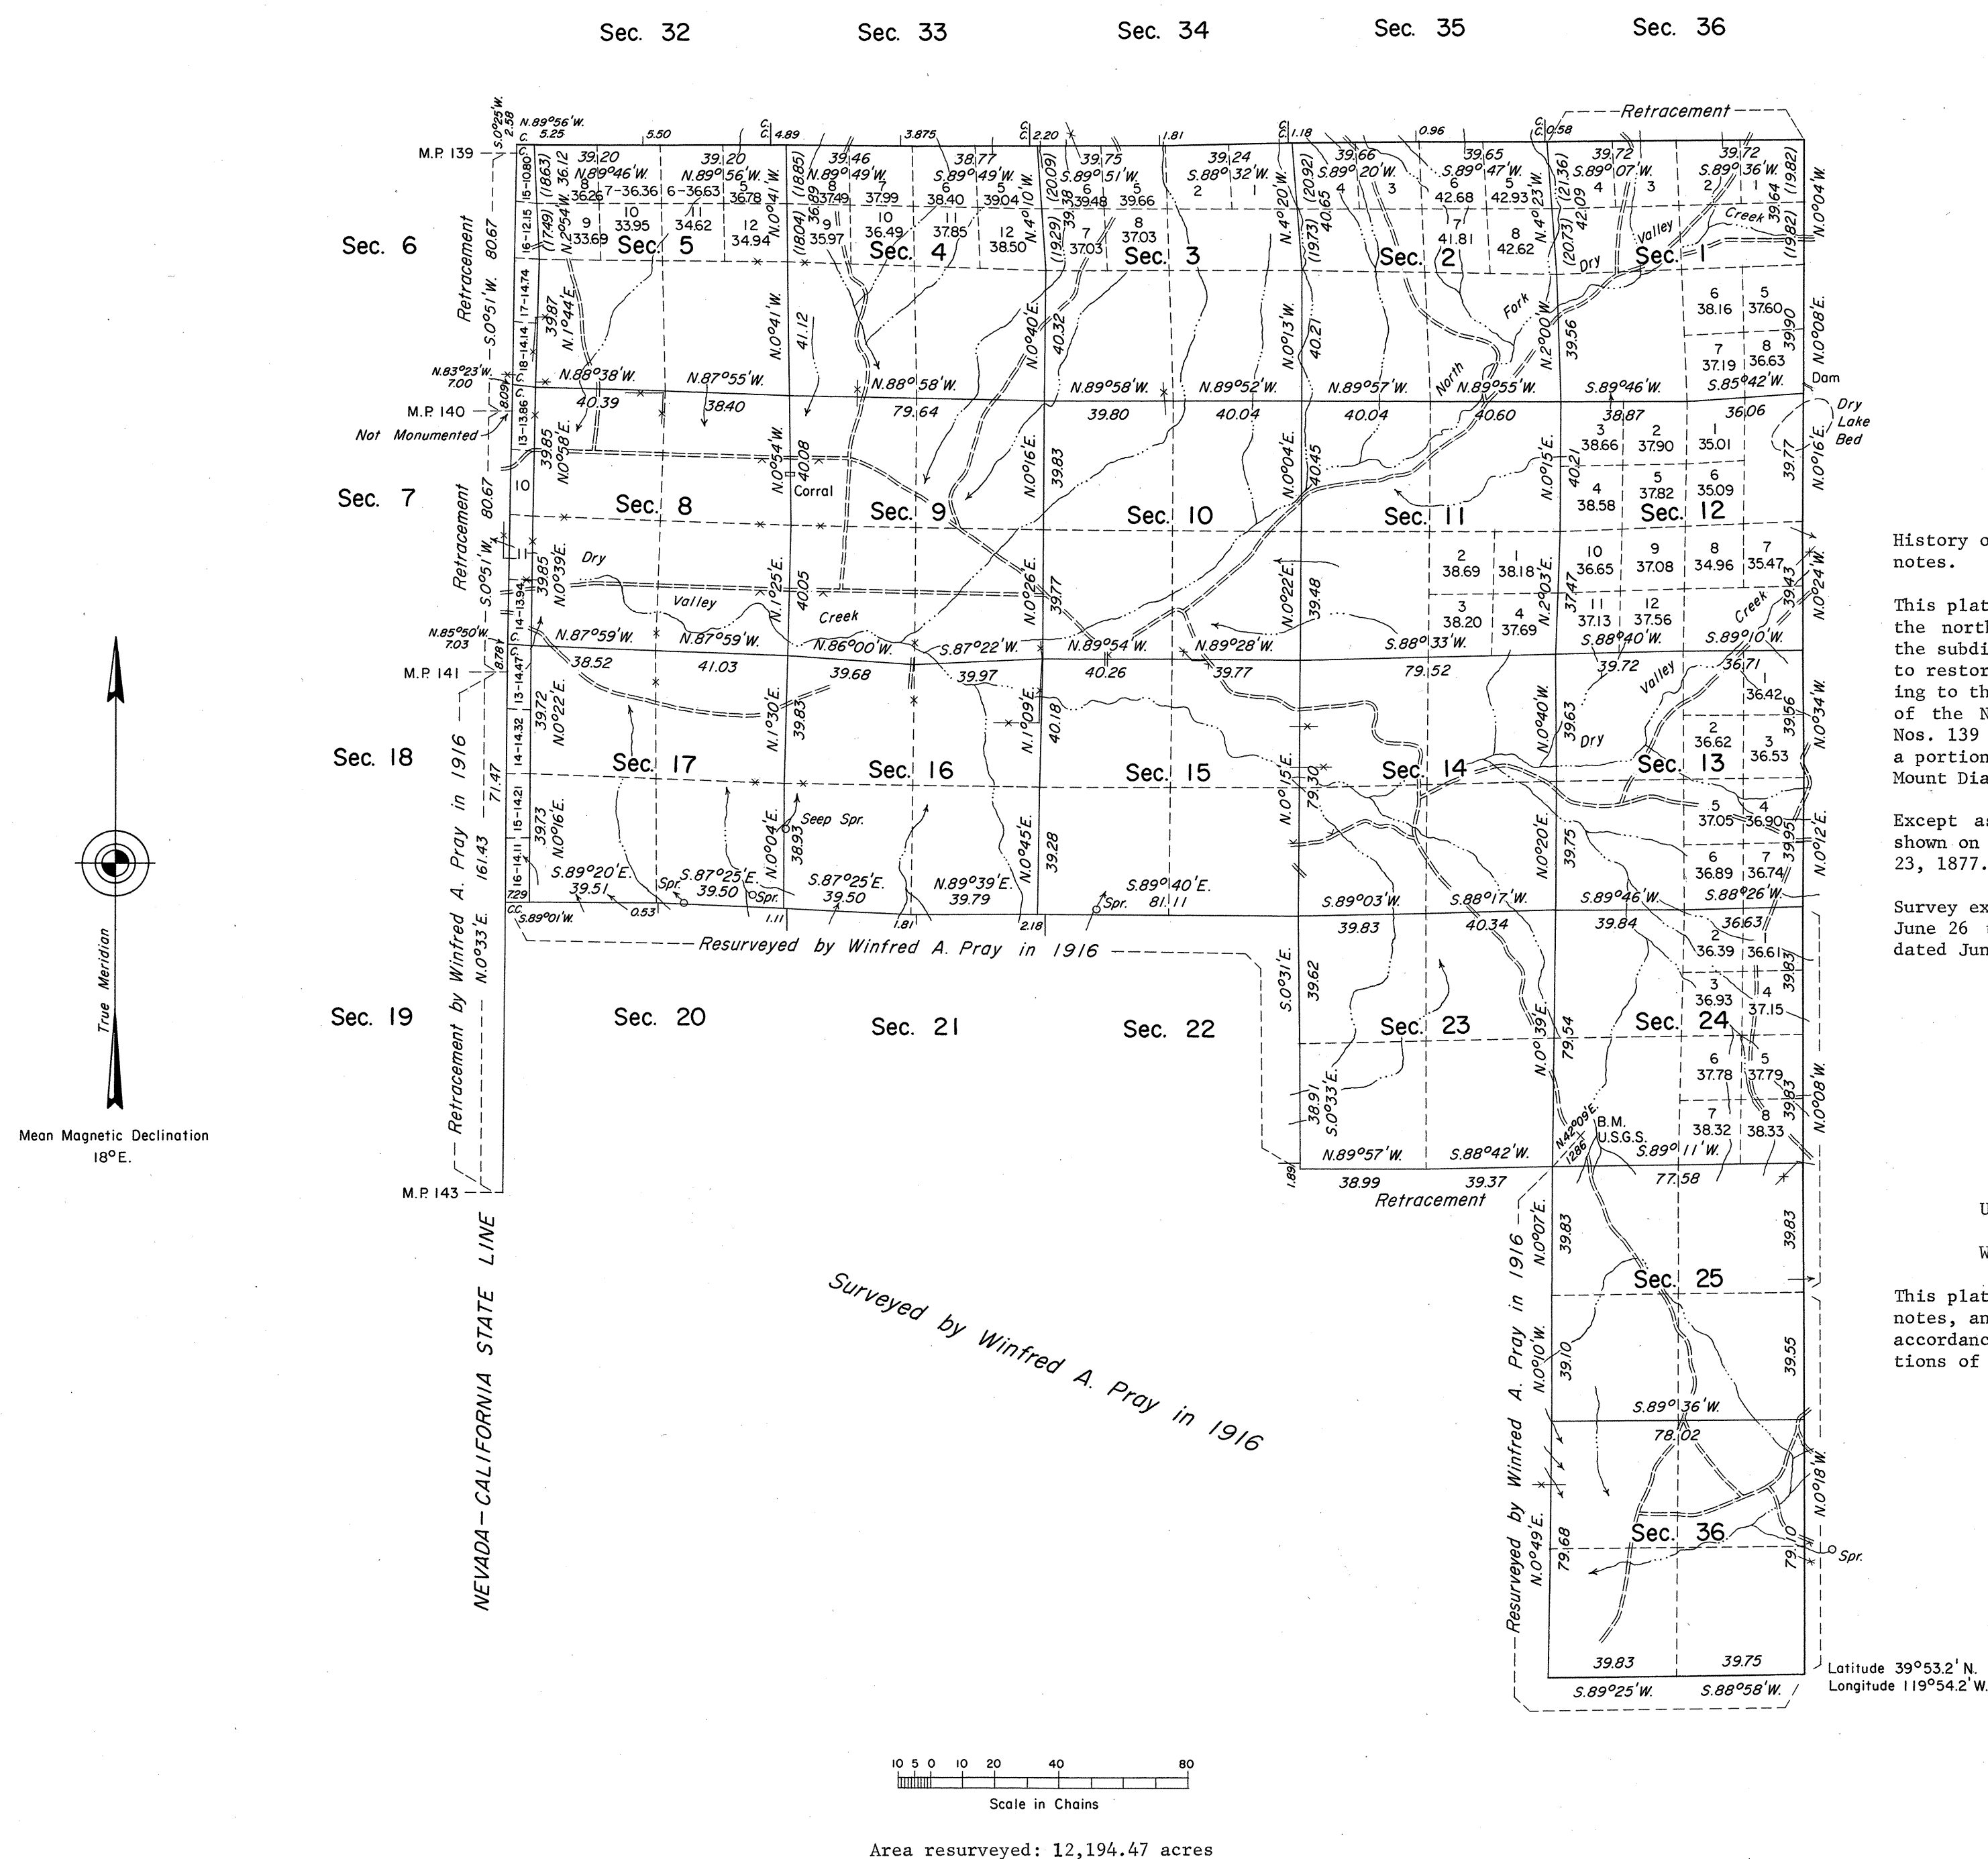

History of the earlier surveys is contained in the field notes.

This plat represents a dependent resurvey of a portion of the north boundary, the east boundary and a portion of the subdivisional lines of T. 24 N., R. 18 E., designed to restore the corners in their original locations according to the best available evidence, and the retracement of the Nevada-California State Line between Mile Post Nos. 139 and 141, and a portion of the north boundary and a portion of the subdivisional lines of T. 24 N., R. 18 E., Mount Diablo Meridian, Nevada.

Except as indicated hereon, lottings and areas are as shown on the plats approved January 15, 1868 and April 23, 1877.

Survey executed by John D. Sorensen, Cadastral Surveyor, June 26 to August 4, 1970, under Special Instructions dated June 11, 1970 for Group No. 470, Nevada.

UNITED STATES DEPARTMENT OF THE INTERIOR
BUREAU OF LAND MANAGEMENT
Washington, D.C. September 11, 1972

This plat is strictly conformable to the approved field notes, and the survey, having been correctly executed in accordance with the requirements of law and the regulations of this Bureau, is hereby accepted.

For the Director

Clark I. Luman

Chief, Division of Cadastral Survey