


TOWNSHIP N° 24 NORTH RANGE N° 21 EAST

MOUNT DIABLO MERIDIAN

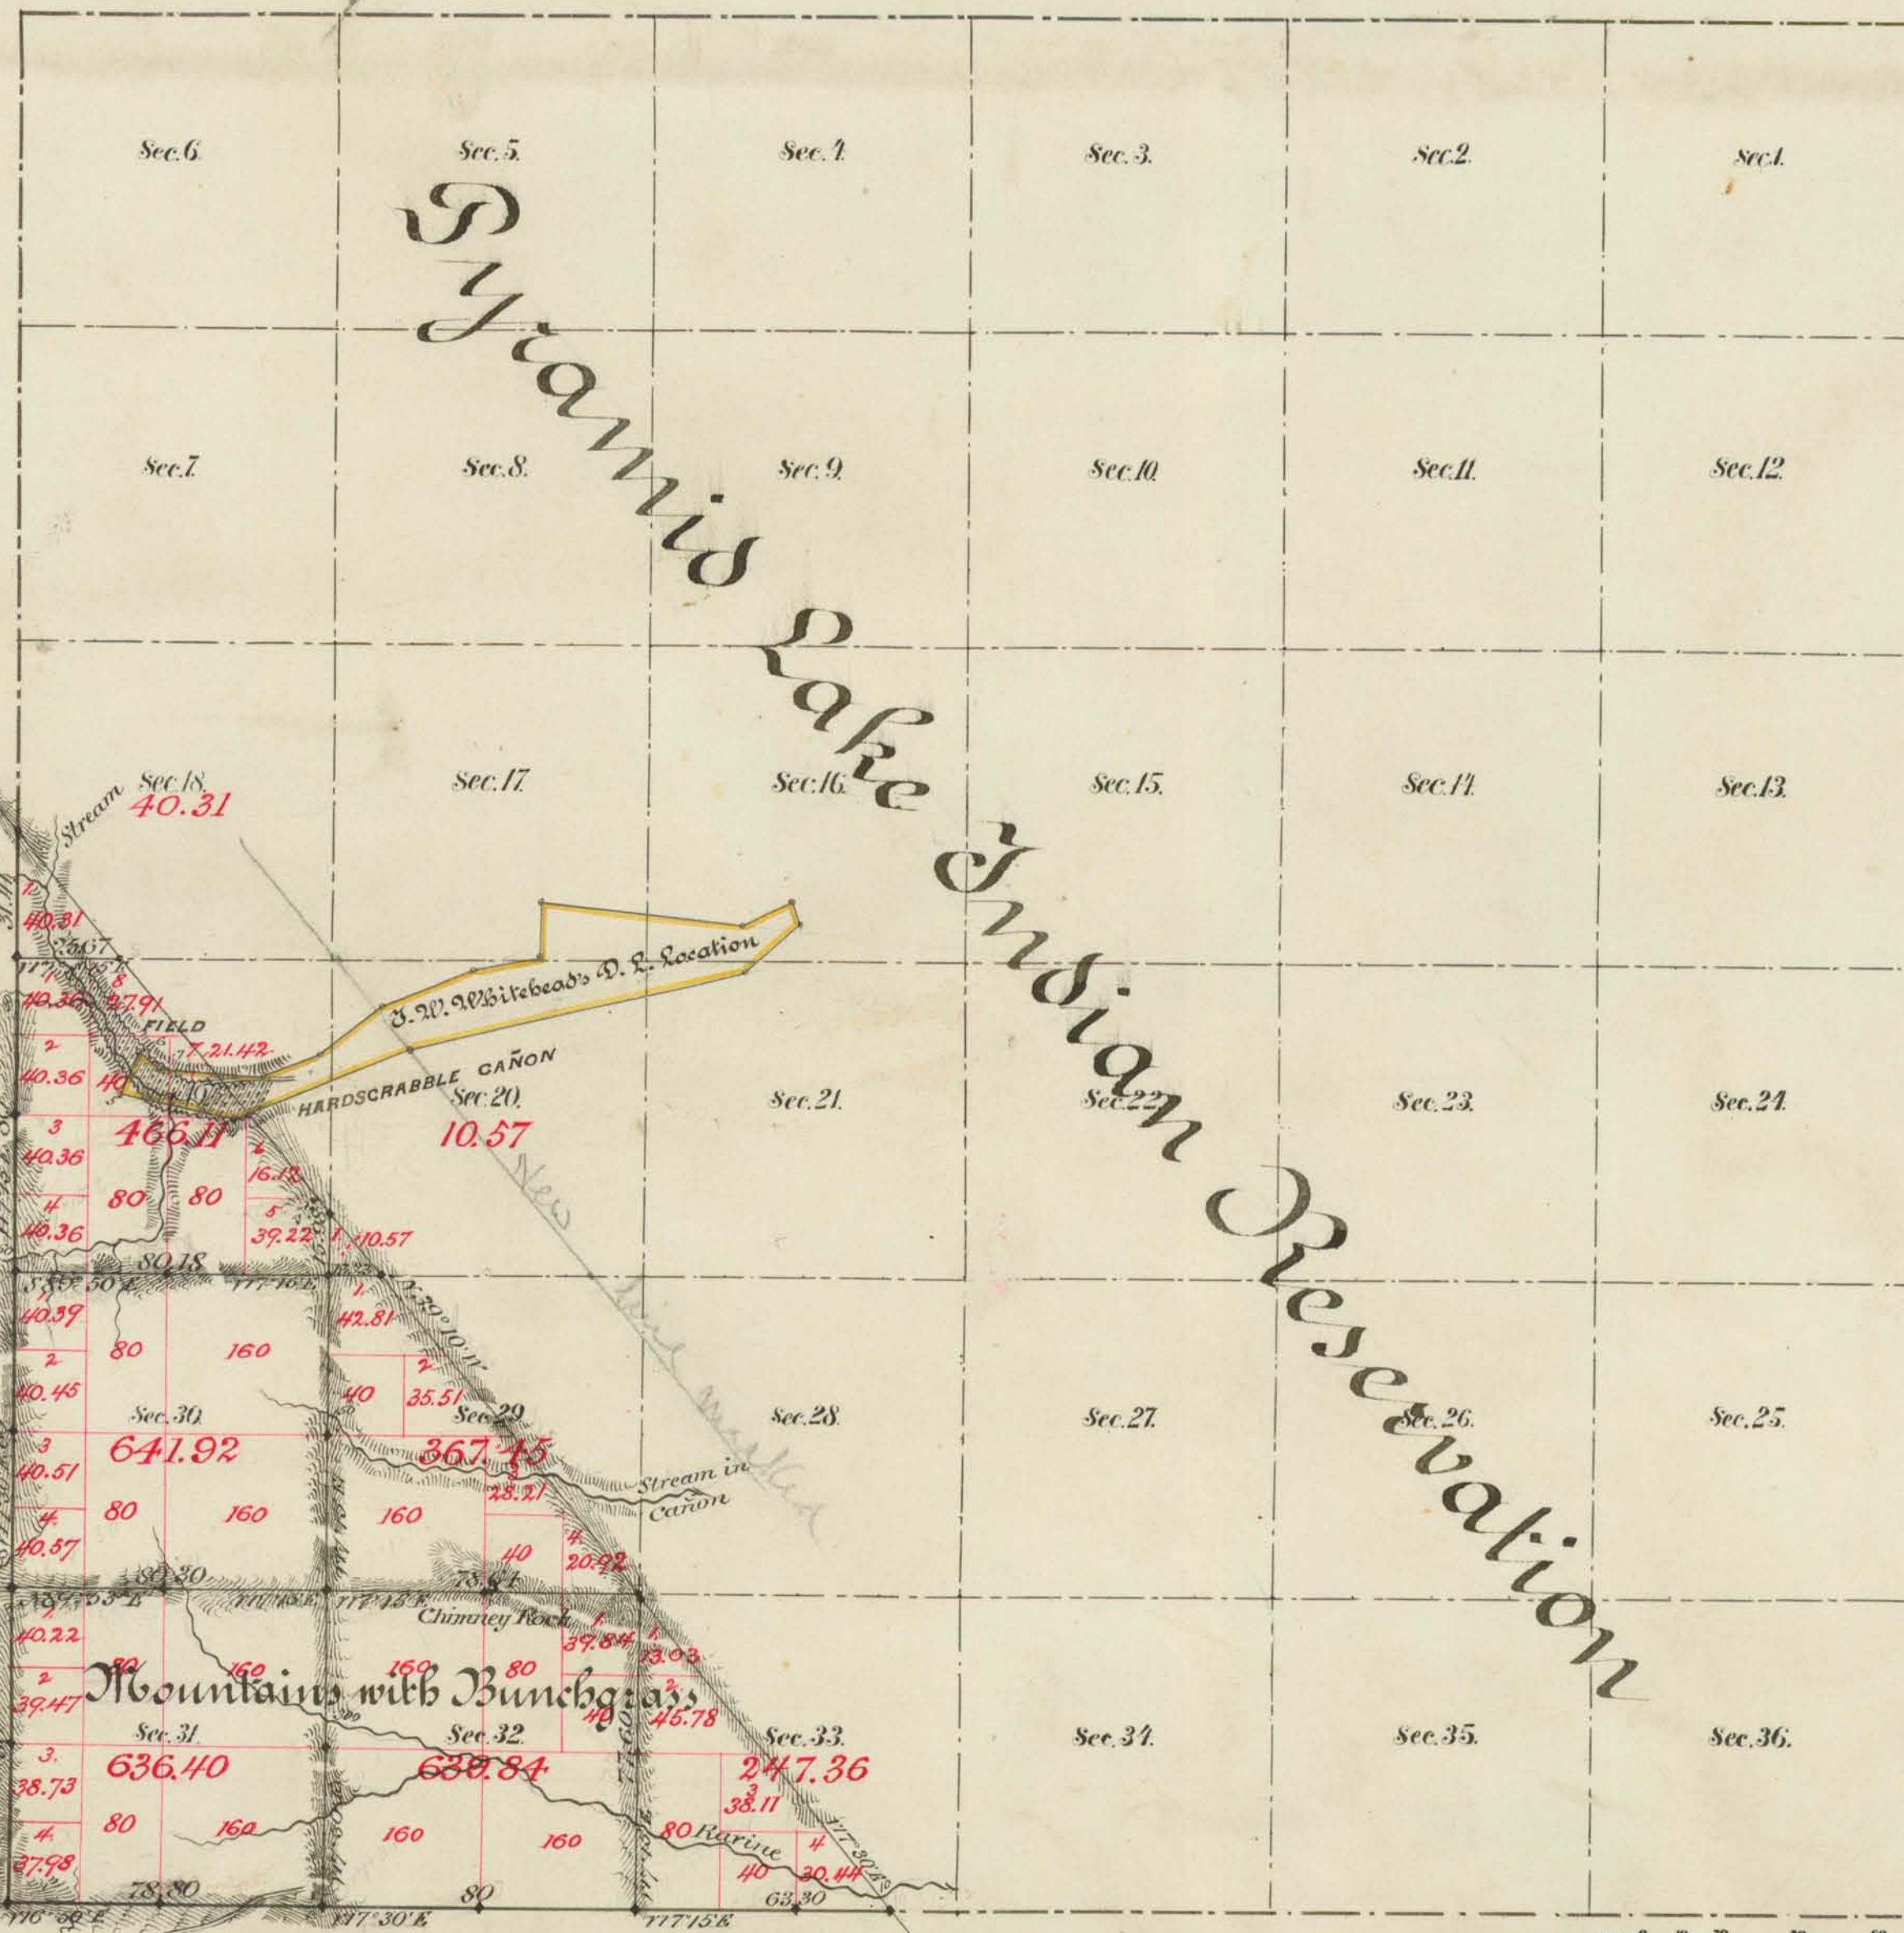

Aggregate area of Public Land surveyed 3 049.96 ac.
 Estimated " " S. L. Res. unsurveyed 19 923.96 "
 Aggregate 23 043.92 "

Commenced May 13th 1884
 Completed " 16th "

Survey designated.	By whom surveyed.	Date of Contract.	Amount of Survey.	When surveyed.
S. Body.	Barber & Eaton	Oct. 4 th 1878	2 - 63 - 40	1878
Res. Line & W. Body	McClanahan & Stewart	Mar. 14 1884		1884
Subdivs.	" "	" " "	6 - 51 - 60	May "

The above Map of Township No. 24 North of Range No. 21 East Mount Diablo Meridian is strictly conformable to the field notes of the survey thereof on file in this Office, which have been examined and approved.

Surveyor General's Office, Reno.

August 23rd 1884

U.S. Sur. Gen'l of Nevada.