


Supplemental Plat of Section 15 of Township N^o 24 North Range N^o 21 East M^t Diablo Meridian Nevada

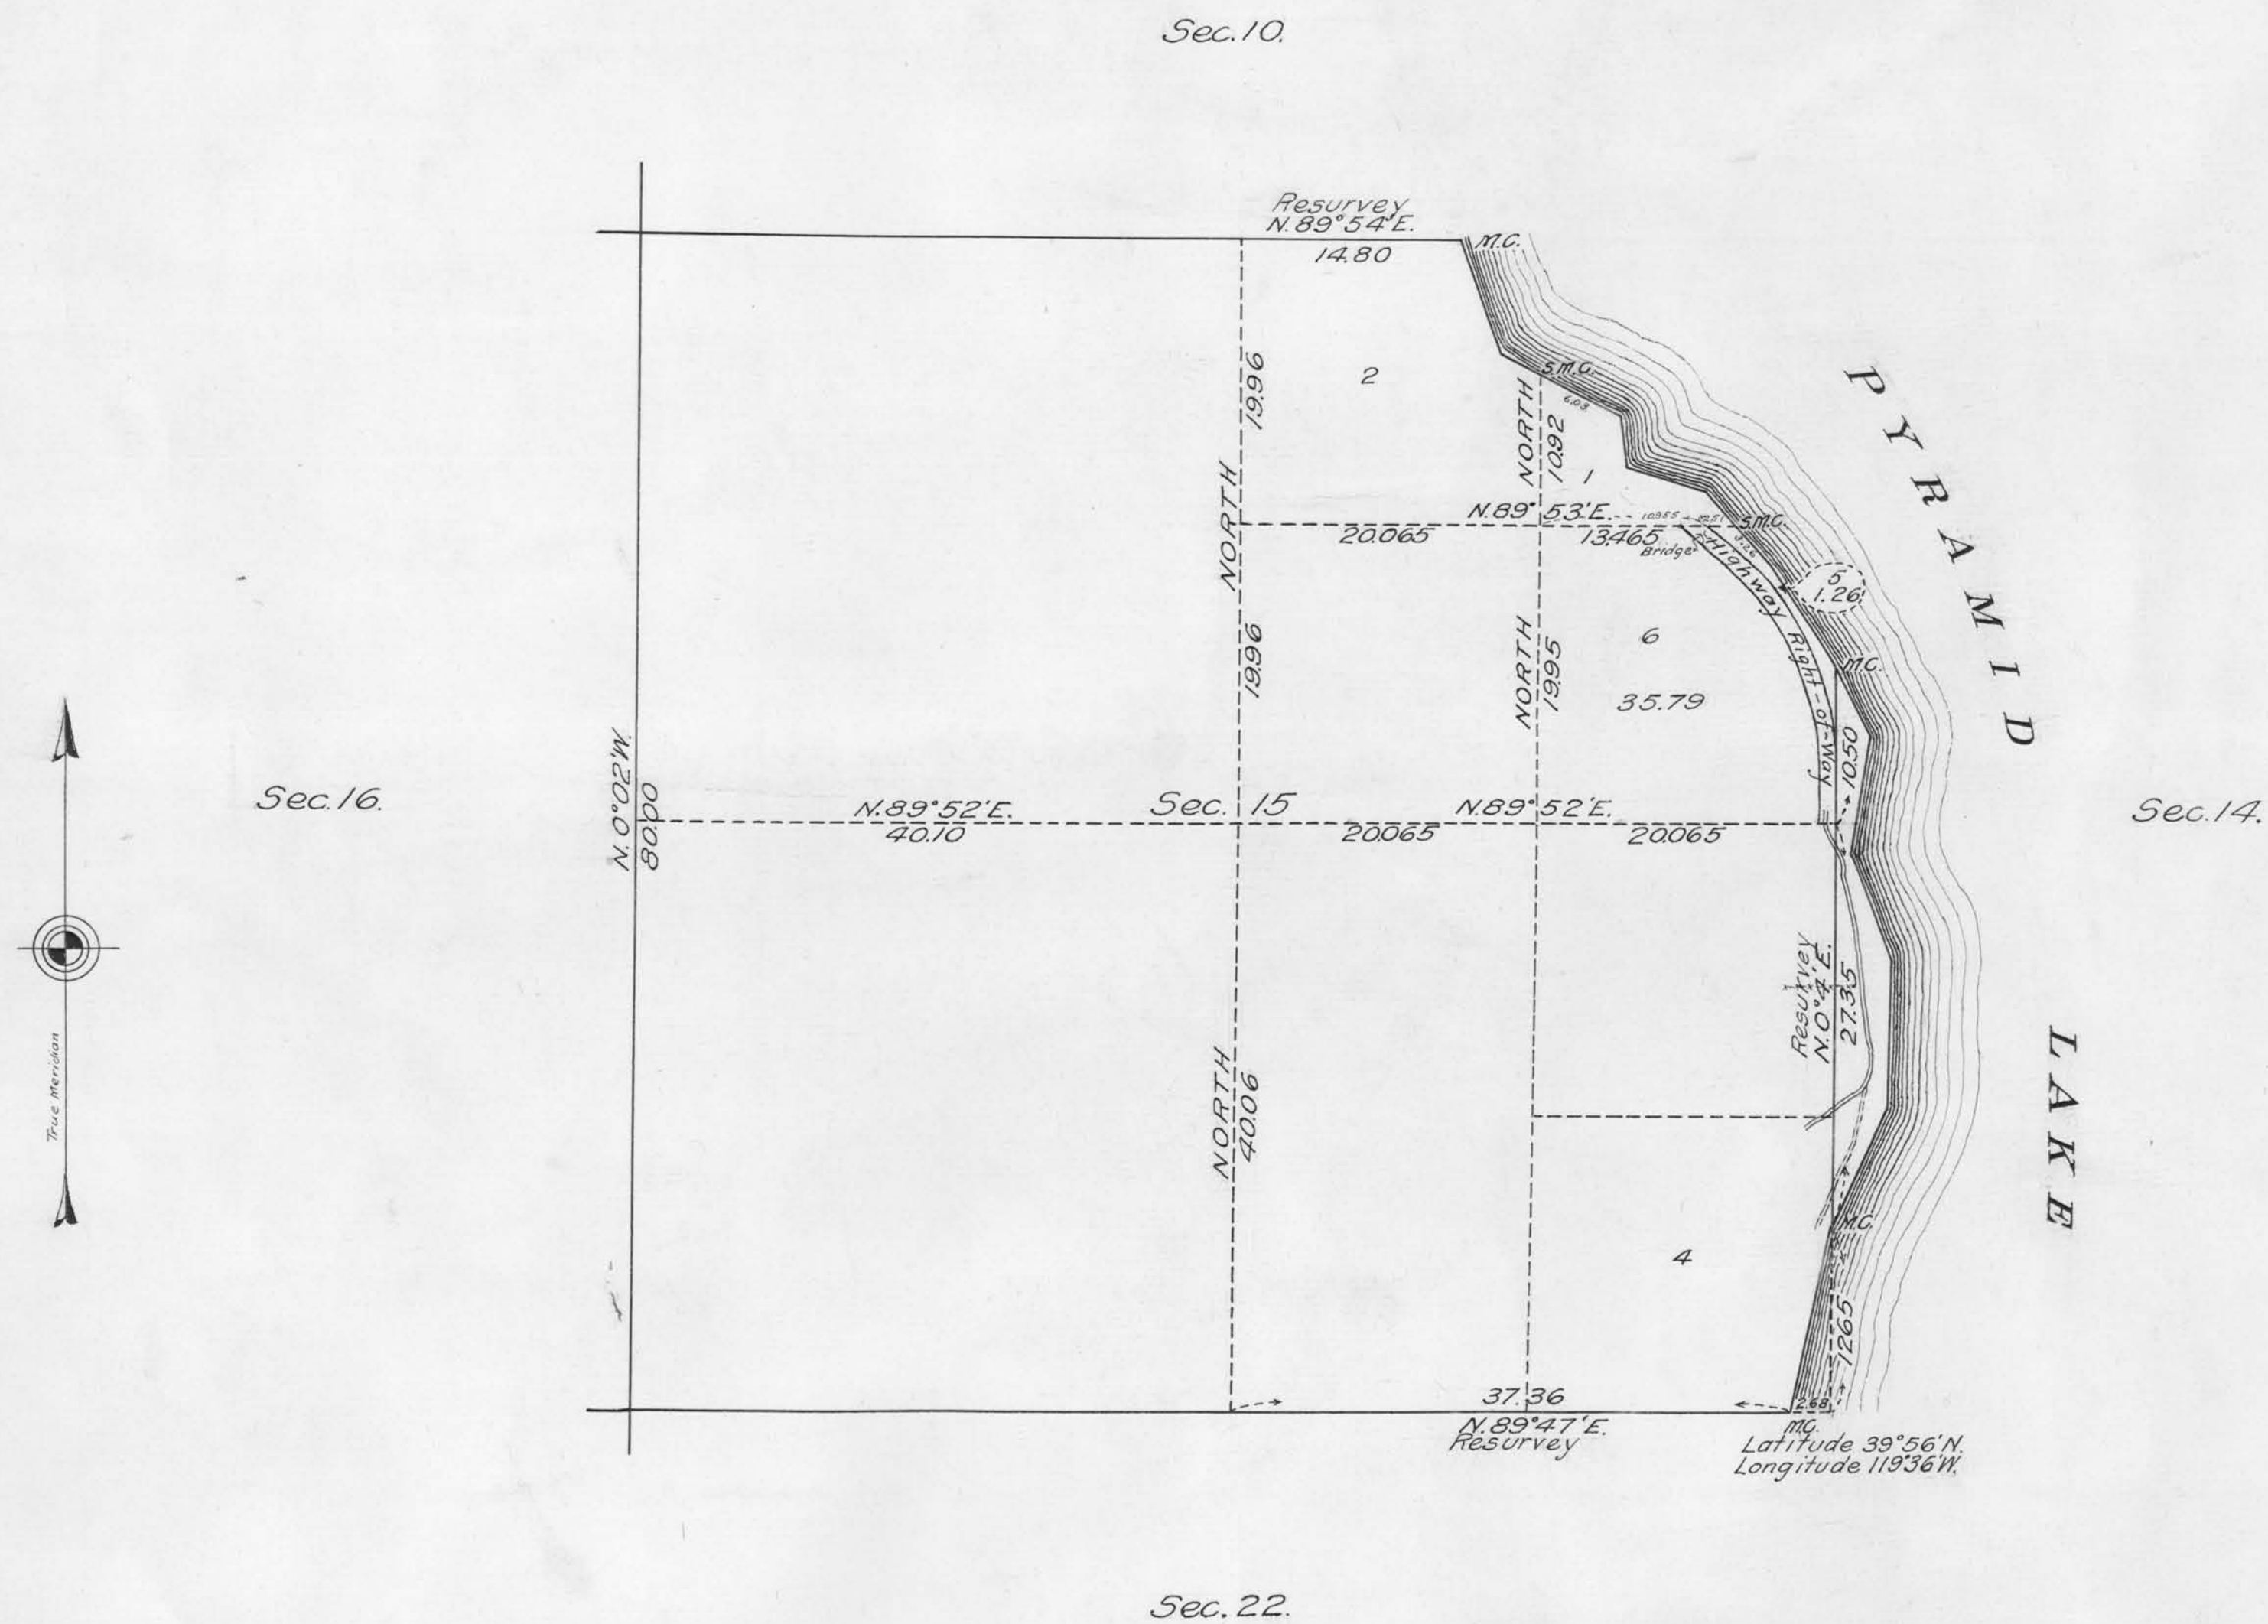

LINES DESIGNATED	BY WHOM SURVEYED	NO	GROUP DATE	MILEAGE		WHEN SURVEYED	
				MLS.	CHS.	BEGUN	COMPLETED
Bdy. of Sec. 15	Carl S. Swanhalm	128	April 4, 1925	1	25.43	Nov 22, 1925	Nov 22, 1925
Subd. of Sec. 15	" " "	"	" " "	2	64.61	Nov 22, 1925	Nov 25, 1925
Meander	" " "	"	" " "	0	64.575	Nov 25, 1925	Nov 25, 1925

Office of U.S. Supervisor of Surveys
 Denver, Colorado Dec. 6, 1926
 The above supplemental plat of Section 15, Township No. 24 North Range No. 21 East of the Mount Diablo Meridian Nevada is strictly conformable to the field notes of the survey thereof which have been examined and approved.

Wm. H. Johnson
 U.S. Supervisor of Surveys

DEPARTMENT OF THE INTERIOR
 GENERAL LAND OFFICE
 Washington, D.C., January 27, 1927.
 The survey represented by this plat having been correctly executed in accordance with the requirements of law and the regulations of this office, is hereby accepted.

D. C. Pender
 Acting Assistant Commissioner