


TOWNSHIP 24 NORTH, RANGE 23 EAST, OF THE MOUNT DIABLO MERIDIAN, NEVADA

DEPENDENT RESURVEY AND SURVEY


OFFICIALLY FILED
NEVADA STATE OFFICE
10:00 a.m., July 24, 1981

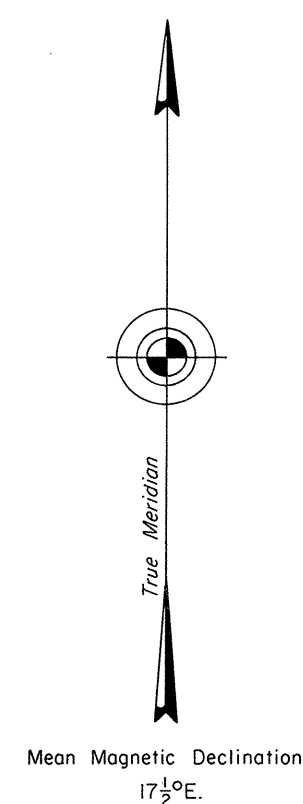

Pyramid Lake Indian Reservation

Surveyed by Guy P. Harrington

in 1912

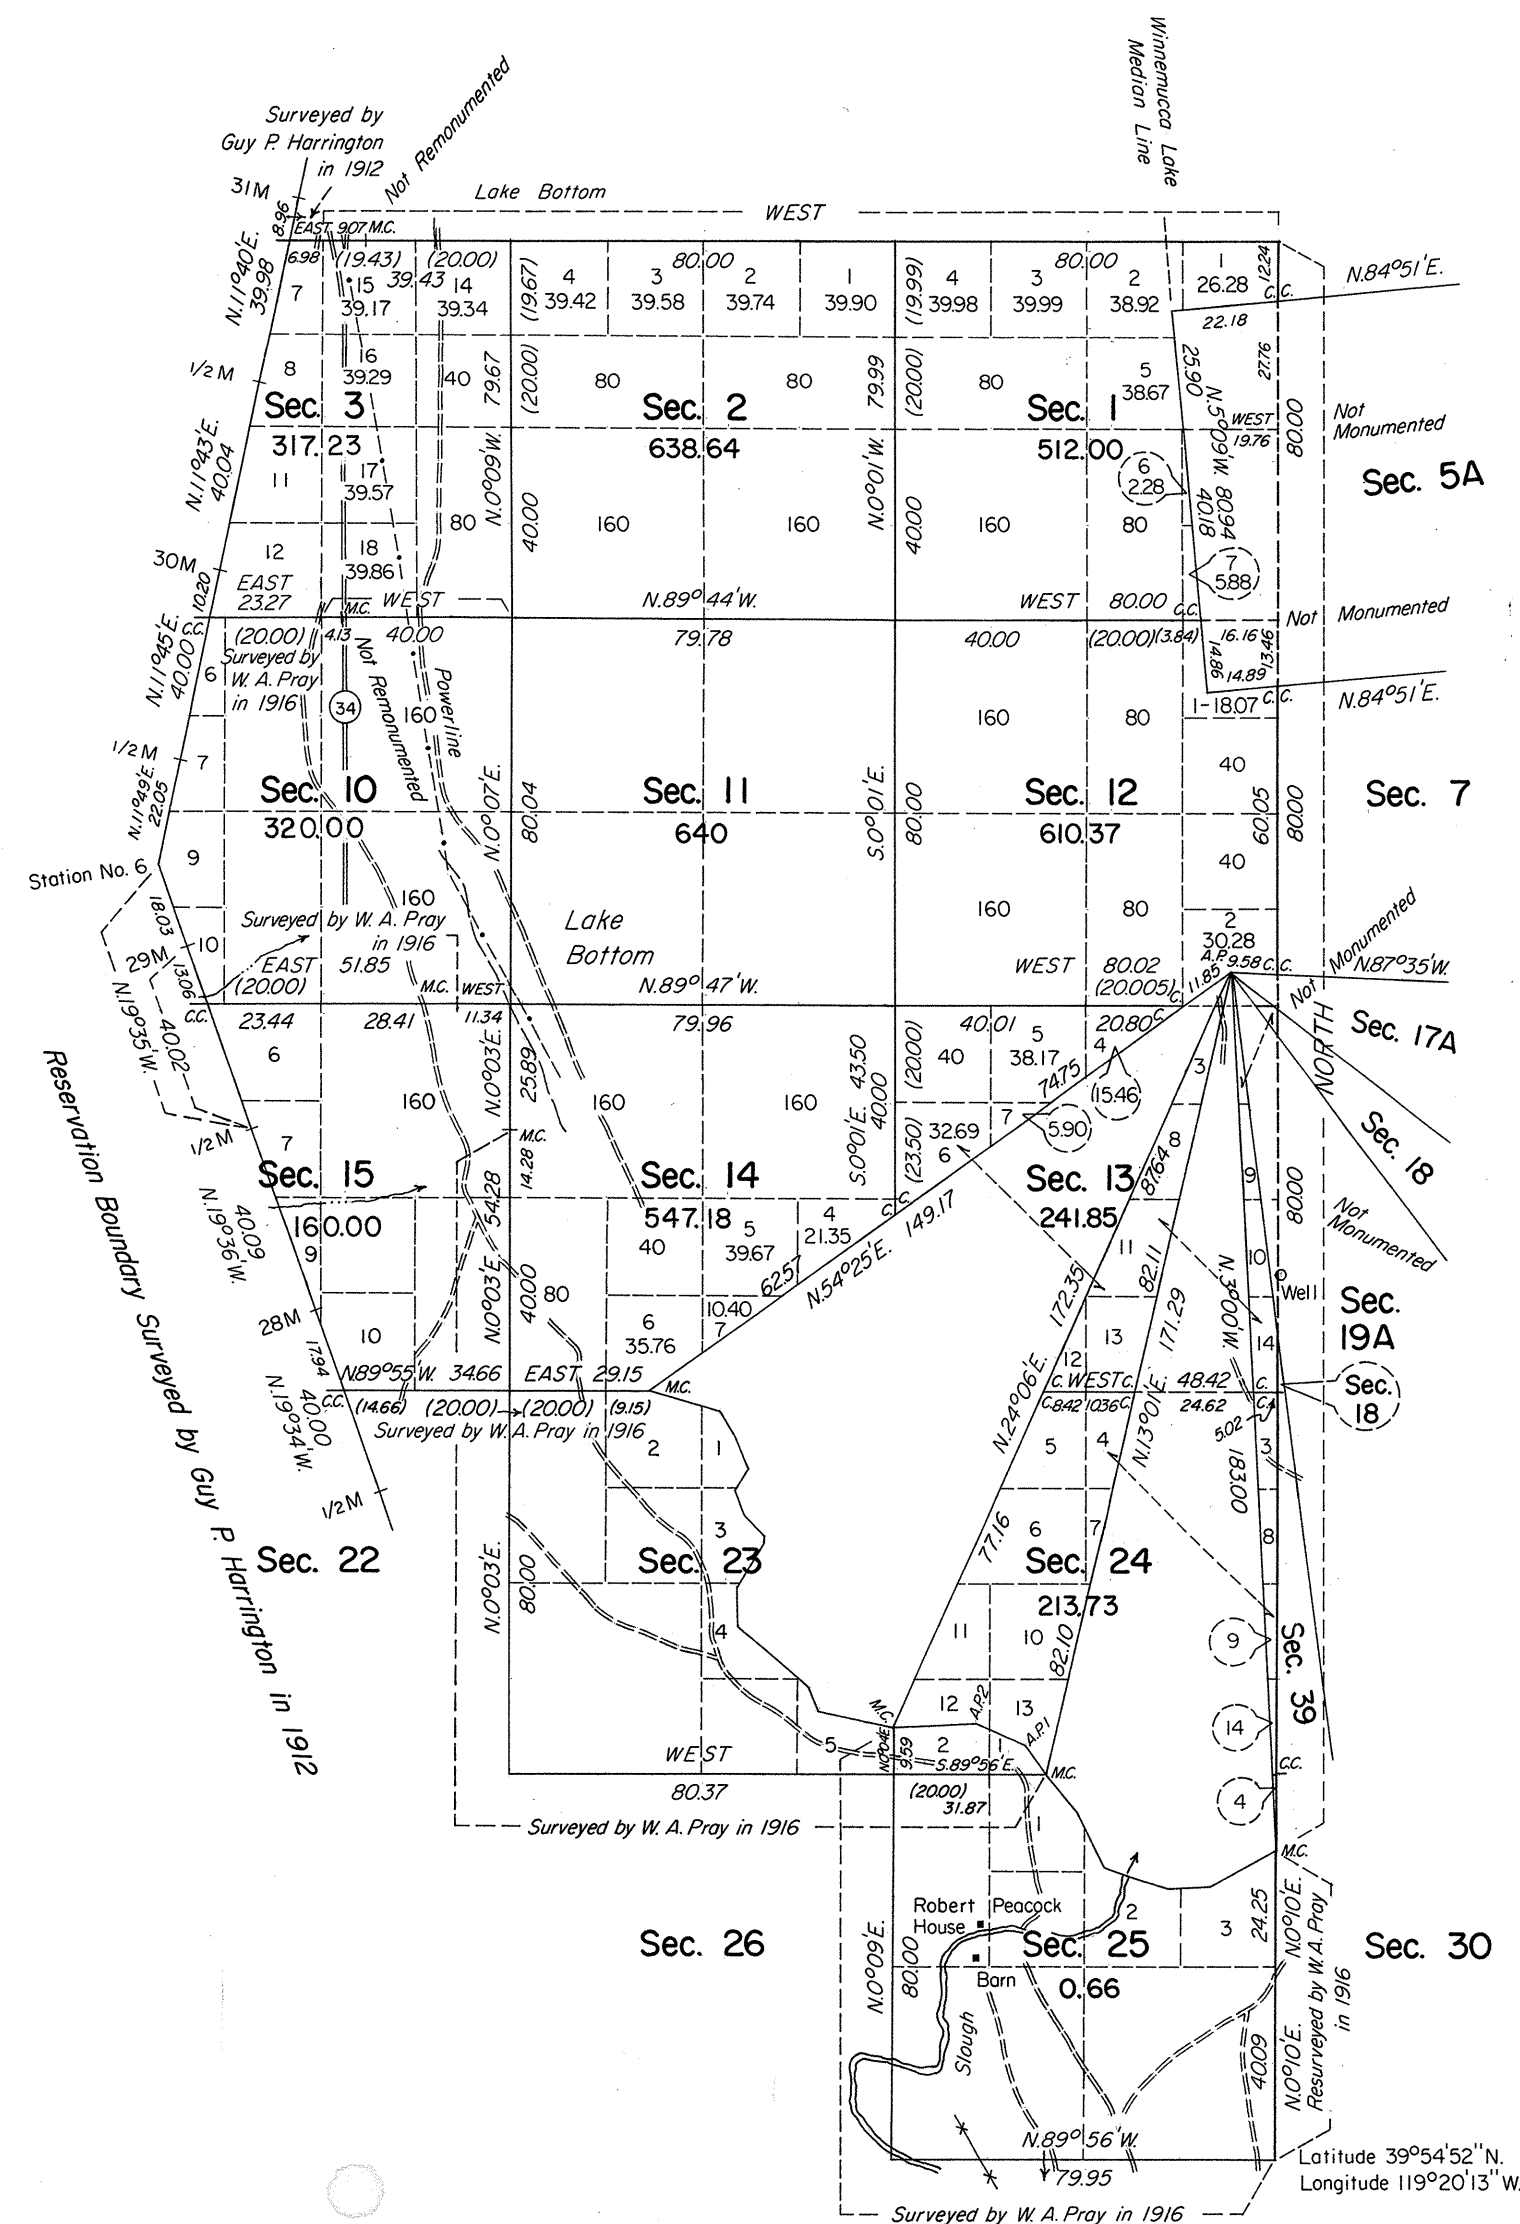

History of the earlier surveys is contained in the field notes.

This plat, in three sheets, represents a dependent resurvey of a portion of the north boundary, designed to restore the corners in their true original locations according to the best available evidence; the determination of the partitional lines in the dry lake bed of Winnemucca Lake, a reestablishment of a portion of the original meander lines, the completion survey of the east and north boundaries and the subdivisional lines of T. 24 N., R. 23 E. Mount Diablo Meridian, Nevada.

Lottings and areas, except as shown hereon, are as shown on the plat approved April 27, 1917.

Survey executed by Neil R. Forsyth, Cadastral Surveyor, November 15, 1972 to April 8, 1976, under Special Instructions dated November 13, 1972, and Supplemental Special Instructions dated March 11, 1976, for Group No. 494, Nevada.

For enlargements of sections 12, 13, 24 and 25 see Sheet Nos. 2 and 3.

UNITED STATES DEPARTMENT OF THE INTERIOR
BUREAU OF LAND MANAGEMENT
Denver, Colorado November 30, 1979

This plat is strictly conformable to the approved field notes, and the survey, having been correctly executed in accordance with the requirements of law and the regulations of this Bureau, is hereby accepted.

For the Director

[Signature]

Chief, Cadastral Survey
Examination & Approval Staff

Scale in Chains
Area Surveyed 4201.66 Acres