


TOWNSHIP 24 NORTH, RANGE 23 EAST, OF THE MOUNT DIABLO MERIDIAN, NEVADA

DEPENDENT RESURVEY AND SUBDIVISION

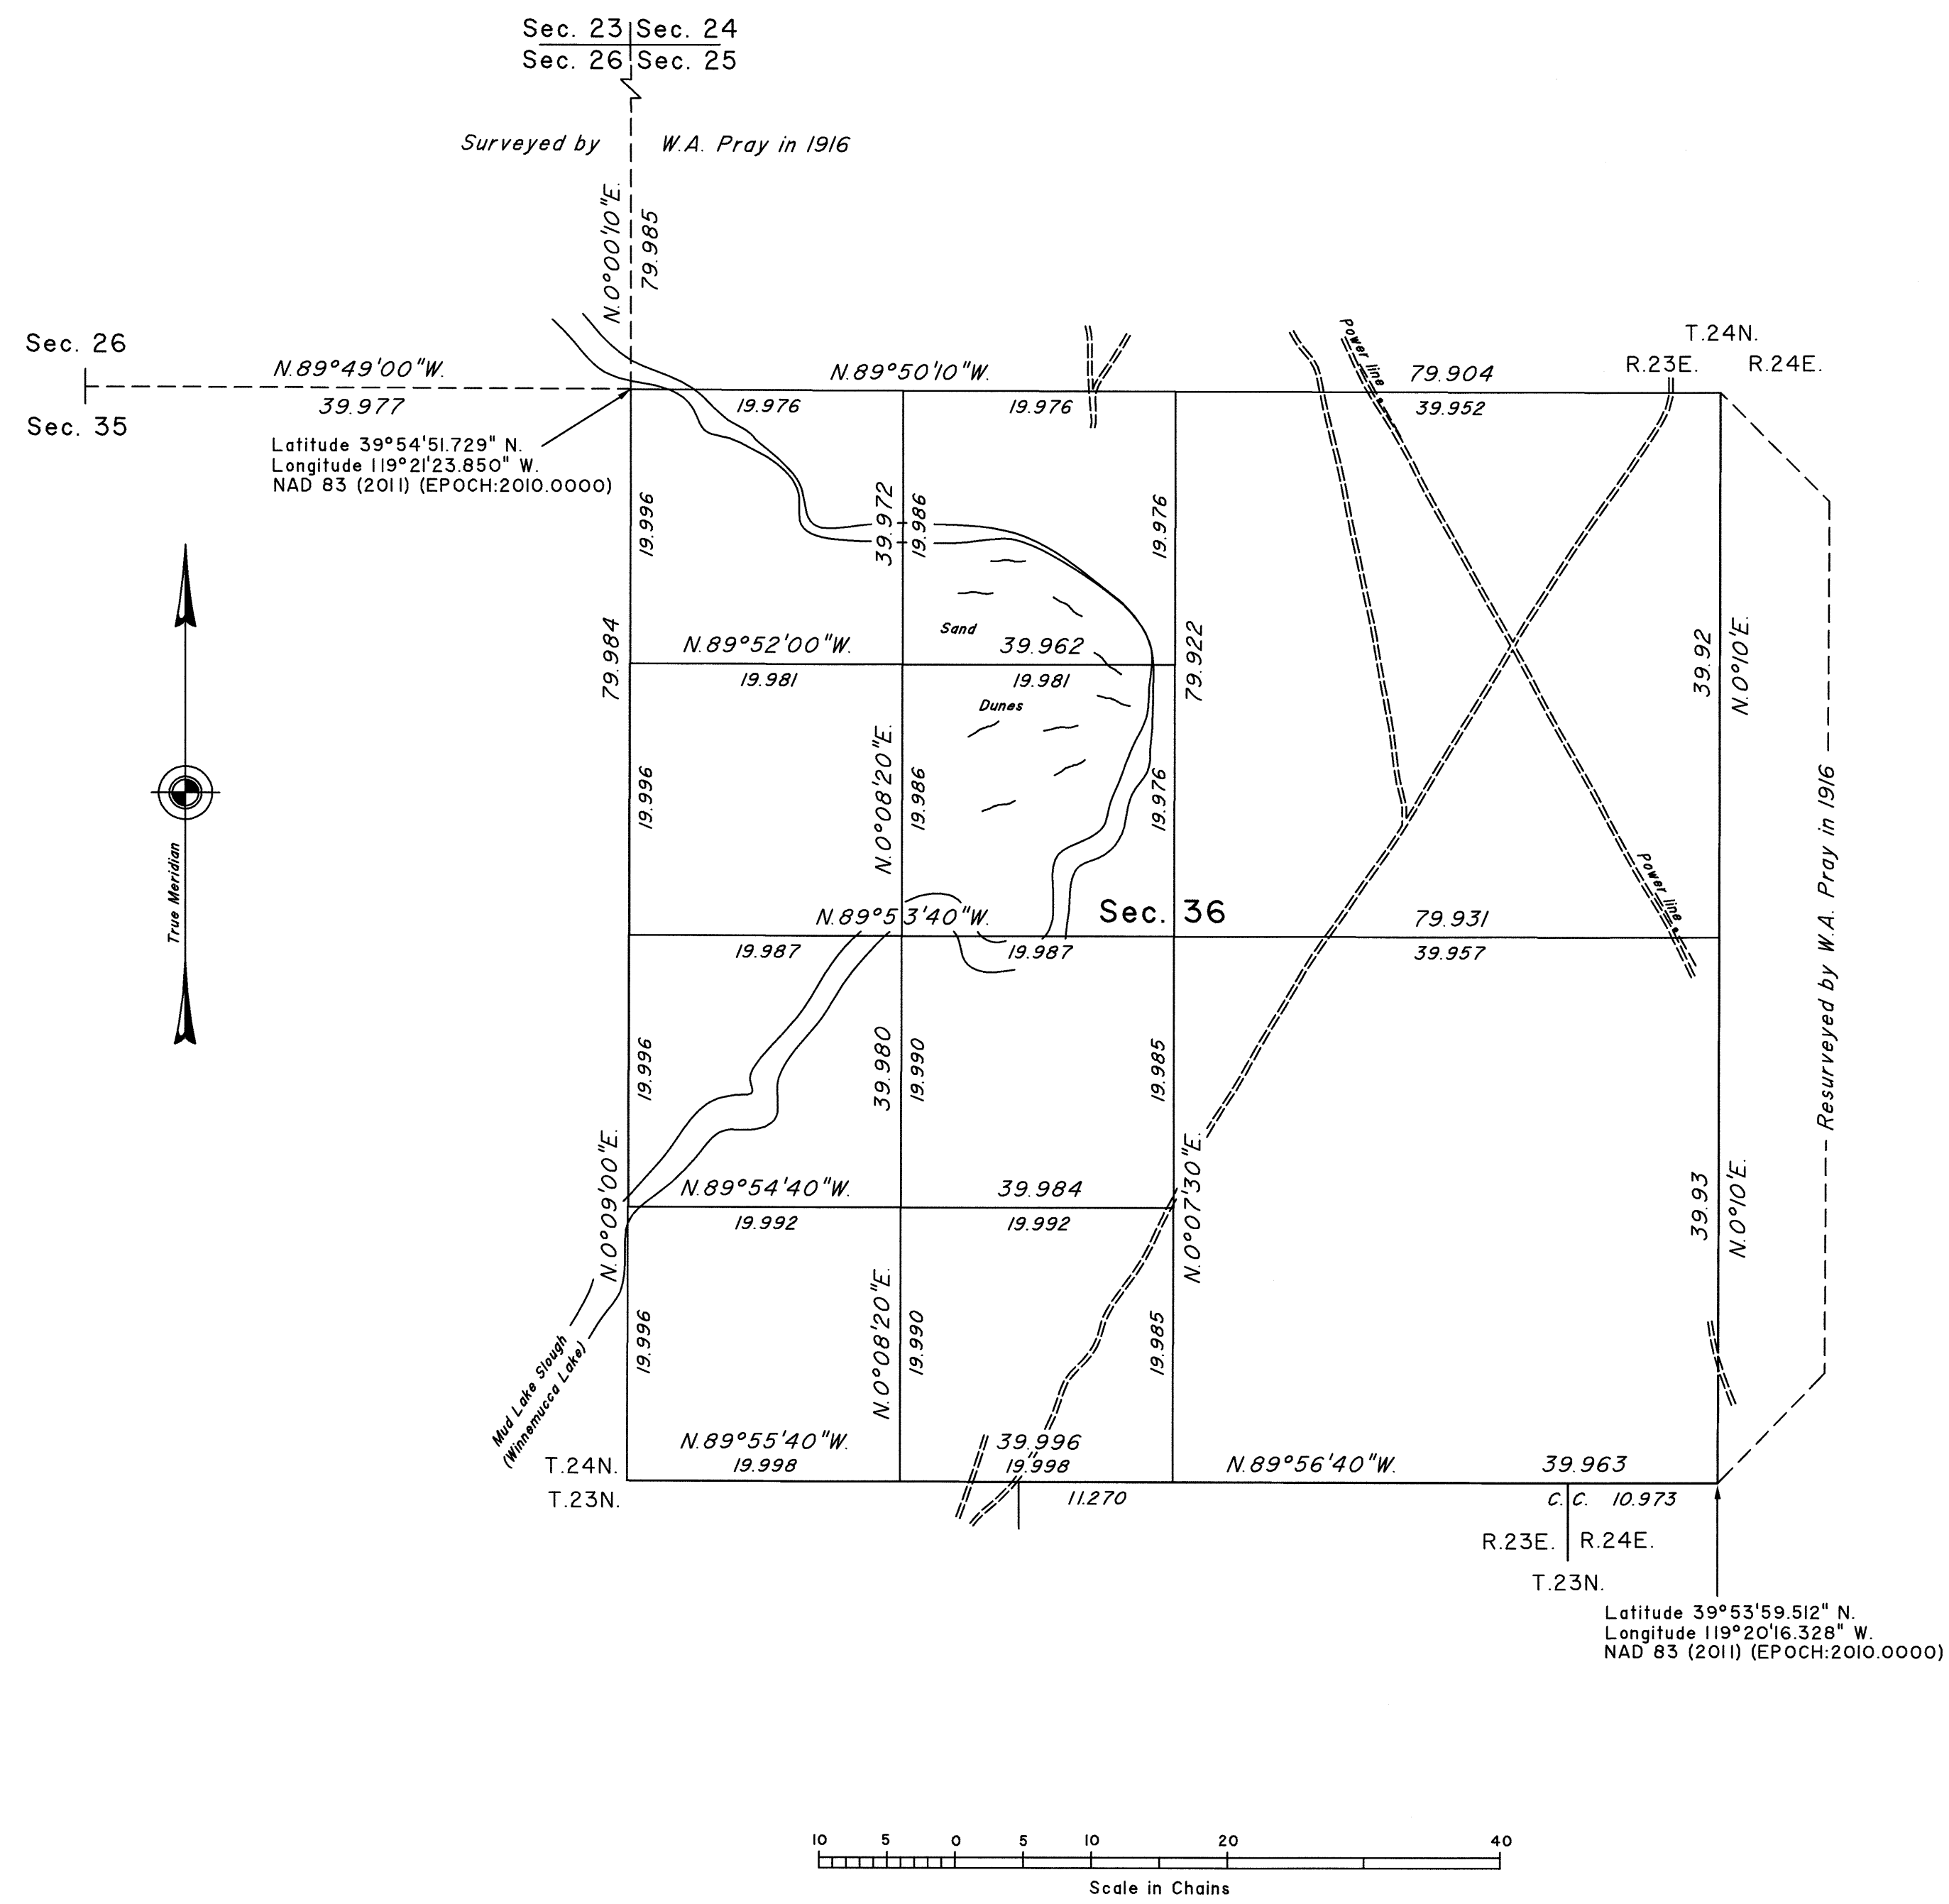

A history of surveys is contained in the field notes.

A dependent resurvey of a portion of the south boundary of Township 24 North, Range 23 East, was executed concurrently under Township 23 North, Range 23 East, of this same Group.

This plat represents the dependent resurvey of a portion of the subdivisional lines designed to restore the corners in their true original locations according to the best available evidence, and the subdivision of section 36, Township 24 North, Range 23 East, Mount Diablo Meridian, Nevada.

Except as indicated hereon, the lottings and areas are as shown on the plat approved April 27, 1917.

Survey executed by David R. Hamlin and Michael O. Jones, Cadastral Surveyors, beginning June 11, 2019 and completed March 31, 2022, pursuant to Special Instructions dated May 8, 2019, for Group No. 991, Nevada.

UNITED STATES DEPARTMENT OF THE INTERIOR
BUREAU OF LAND MANAGEMENT

Reno, Nevada August 9, 2022

This plat is strictly conformable to the approved field notes, and the survey, having been correctly executed in accordance with the requirements of law and the regulations of this Bureau, is hereby accepted.

For the Director

Michael O. Hamlin

Chief Cadastral Surveyor for Nevada

T.24N., R.23E., M.D.M.