

ORIGINAL

OFFICIALLY FILED
NEVADA STATE OFFICE
10:00 a.m., July 24, 1981

TOWNSHIP 24 NORTH, RANGE 24 EAST, OF THE MOUNT DIABLO MERIDIAN, NEVADA

DEPENDENT RESURVEY AND SURVEY

ADJUSTED MEANDERS-SECTION 5


M.C., Secs. 5 and 32
S. 7°00'E. 9.01
A.P. 1 S. 14°00'E. 16.03
A.P. 2 S. 16°59'E. 25.04
A.P. 3 S. 8°31'E. 17.03
A.P. 4 S. 8°58'W. 15.02
M.C., Secs. 5 and 8

ADJUSTED MEANDERS-SECTION 17


M.C., Secs. 8 and 17
S. 9°28'W. 29.12
A.P. 1 S. 19°55'W. 20.10
A.P. 2 S. 38°35'W. 17.09
A.P. 3 S. 49°01'W. 11.06
A.P. 4 S. 44°48'W. 11.06
A.P. 5 S. 19°11'W. 4.49
M.C., Secs. 17 and 20

ADJUSTED MEANDERS-SECTION 19

M.C., Secs. 19 and 20
S. 57°12'W. 35.36
A.P. 1 S. 26°59'W. 6.25
A.P. 2 S. 56°43'W. 17.17
A.P. 3 S. 49°17'W. 26.25
M.C., Secs. 19 and 30

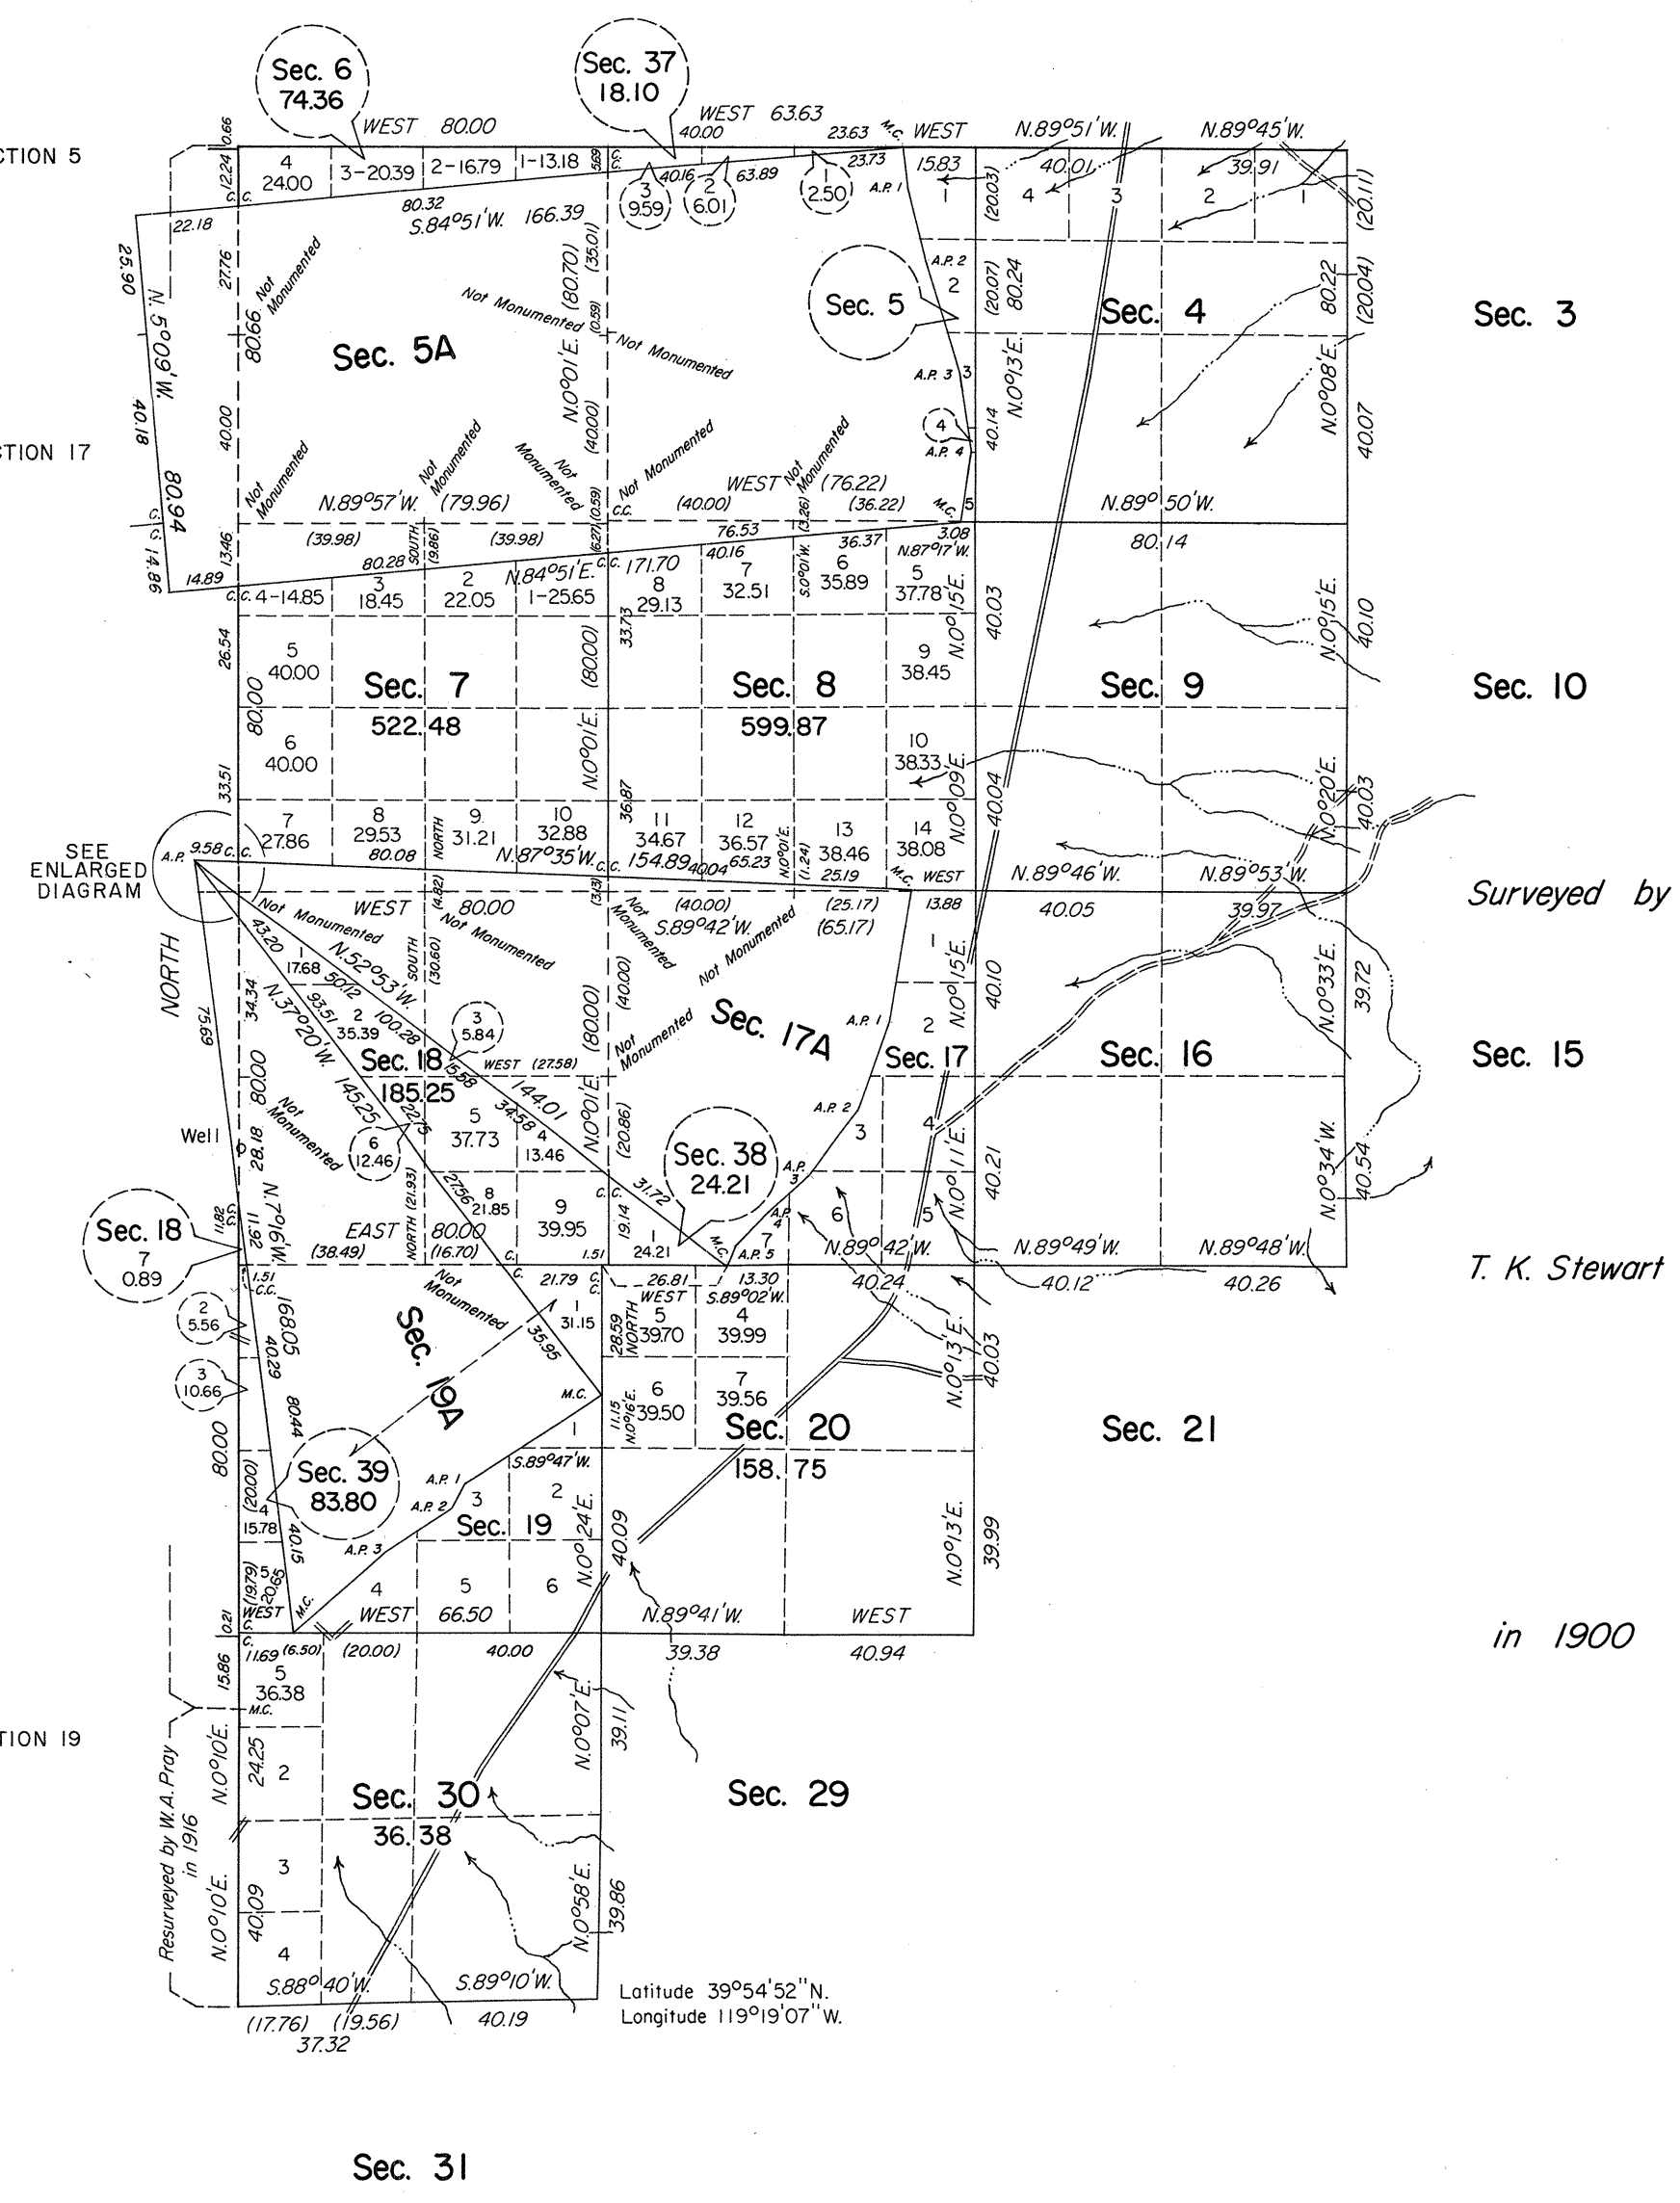

ENLARGED DIAGRAM

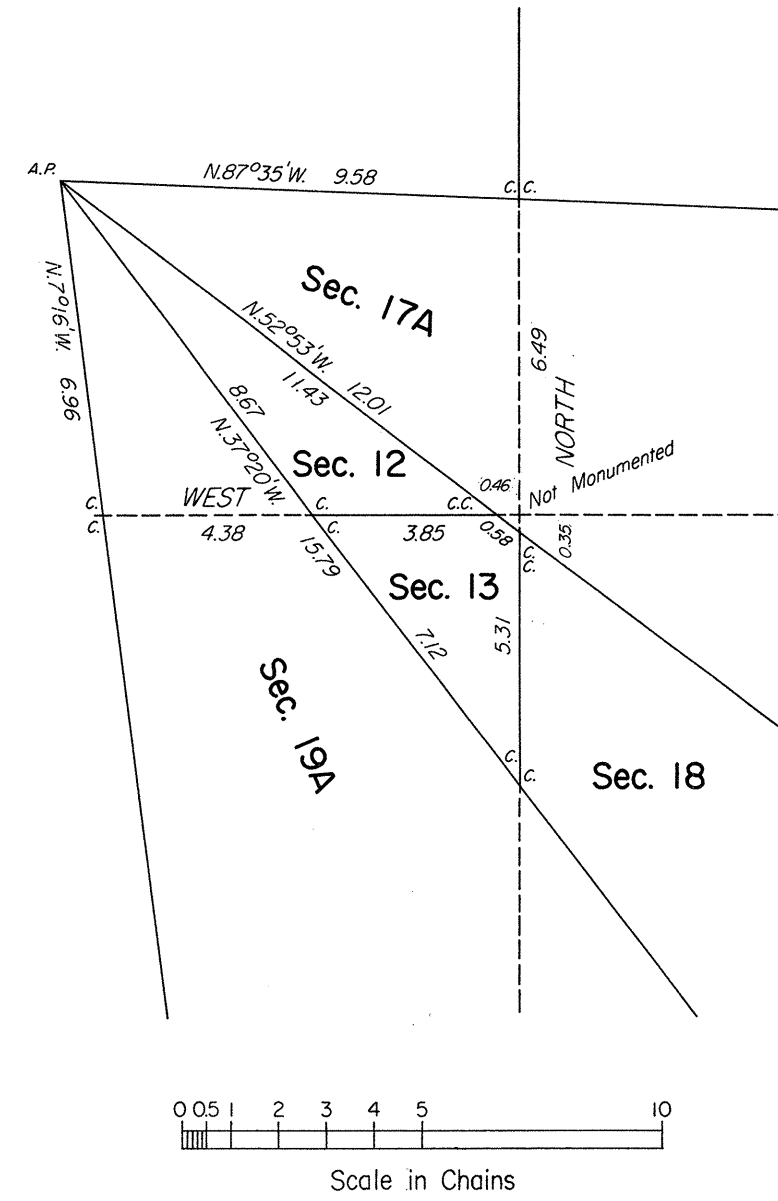

History of the earlier surveys is contained in the field notes.

The survey of a portion of the west boundary was executed under T. 24 N., R. 23 E., of this group.

This plat represents a dependent resurvey of a portion of the north boundary and a portion of the subdivisional lines designed to restore the corners in their true original locations according to the best available evidence; a determination of the partition lines in the dry lake bed of Winnemucca Lake, a reestablishment of a portion of the original meander lines, and the completion survey of the north boundary and the subdivisional lines of T. 24 N., R. 24 E.

Lotting and areas, except as shown hereon, are as shown on the plat approved June 8, 1901.

Survey executed by Neil R. Forsyth and Gerald W. Hochstrasser, Cadastral Surveyors, November 15, 1972 to April 8, 1976, under Special Instructions dated November 13, 1972 and Supplemental Special Instructions dated March 11, 1976, for Group No. 494, Nevada.

UNITED STATES DEPARTMENT OF THE INTERIOR
BUREAU OF LAND MANAGEMENT
Denver, Colorado November 30, 1979

This plat is strictly conformable to the approved field notes, and the survey, having been correctly executed in accordance with the requirements of law and the regulations of this Bureau, is hereby accepted.

For the Director

J. J. [Signature]

Chief, Cadastral Survey
Examination & Approval Staff

