


TOWNSHIP N^o 24 NORTH RANGE N^o 35 EAST MOUNT DIABLO MERIDIAN

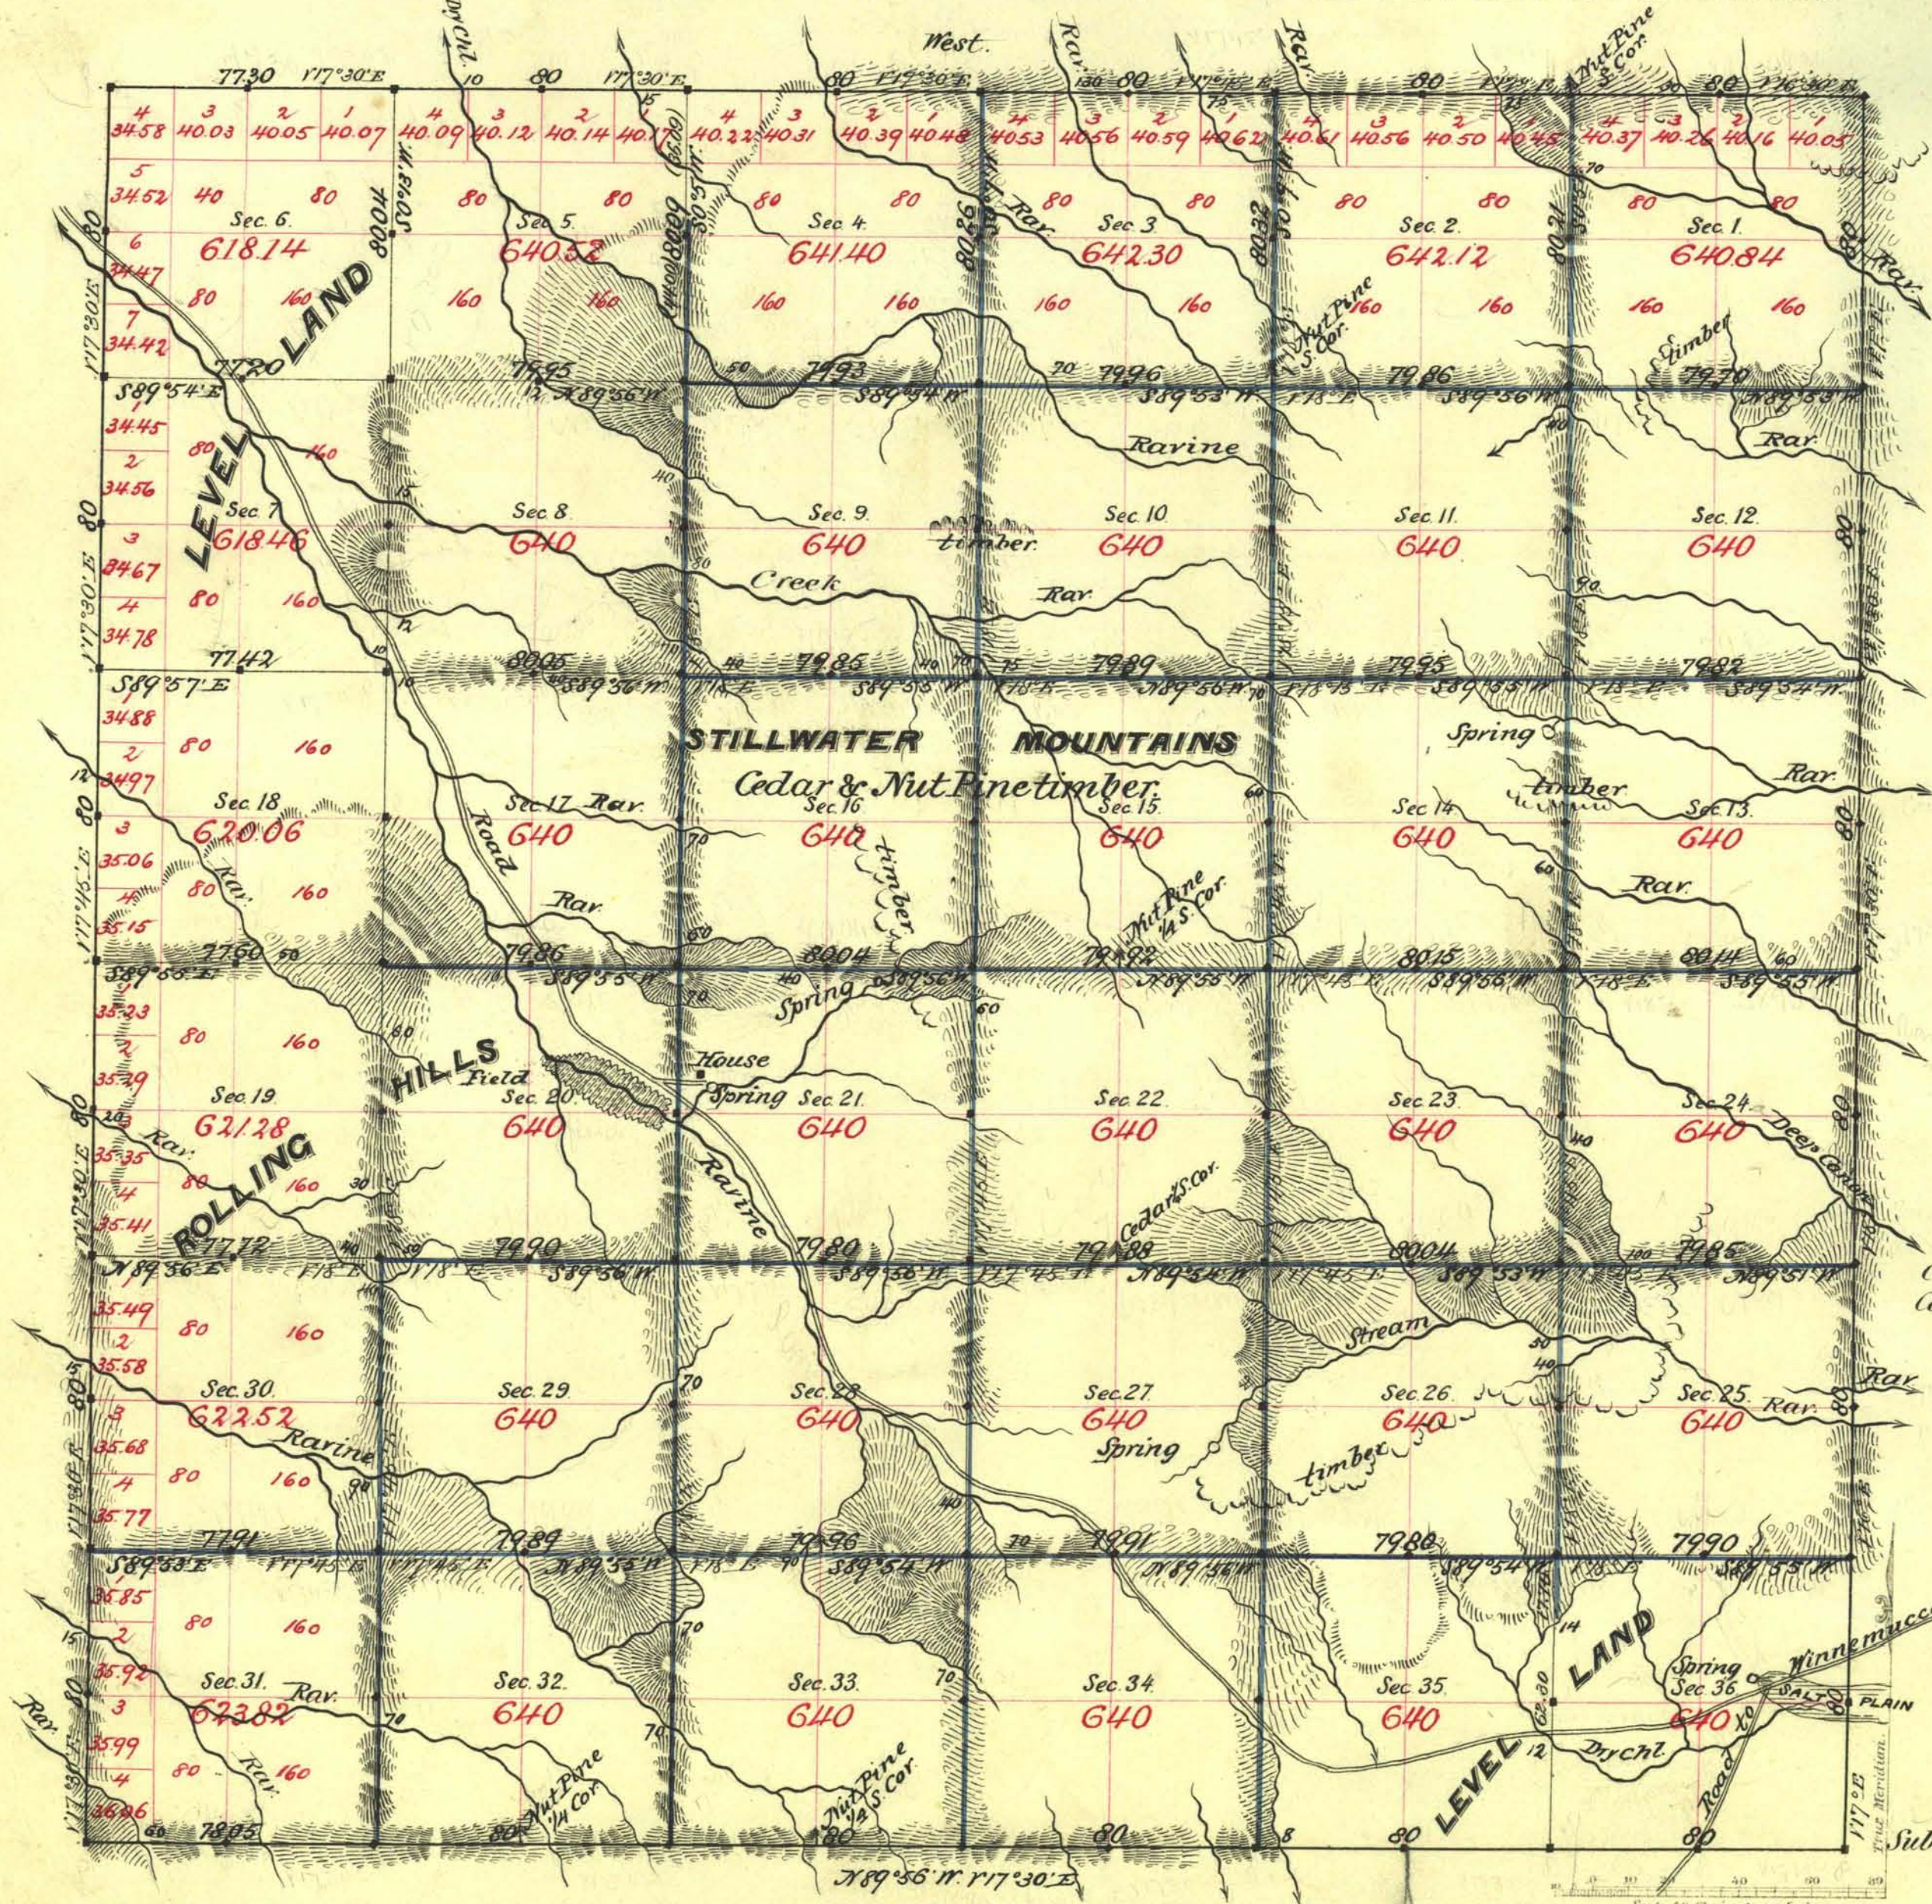

Aggregate Area of Public Land Surveyed 22,931.46 Acres.

Commenced Aug. 13th 1882.
Completed " 20th "

Subdivisions not noted run with a variation of 17° 30' East.

Survey Designated	By Whom Surveyed	Date of Contract	Amount of Survey	When Surveyed
East Boundary	M. C. Epler	June 12 th 1867	36-00-00	1867
Subdiv. 1 st	Stewart & Conkling	July 13 th 1882	17-75-35	1882
" 2 nd	"	"	11-08-37	"
" 3 rd	"	"	48-58-40	"

N^o 36.

The above Map of Township N. 24 North of Range N. 35 East of Mount Diablo Meridian is strictly conformable to the field notes of the survey thereof on file in this Office, which have been examined and approved.

Surveyor General's Office,
Reno, Nevada
November 20th 1882

A. S. Davis
Sur. Gen. Nevada