


TOWNSHIP 24 NORTH, RANGE 36 EAST, OF THE MOUNT DIABLO MERIDIAN, NEVADA

DEPENDENT RESURVEY

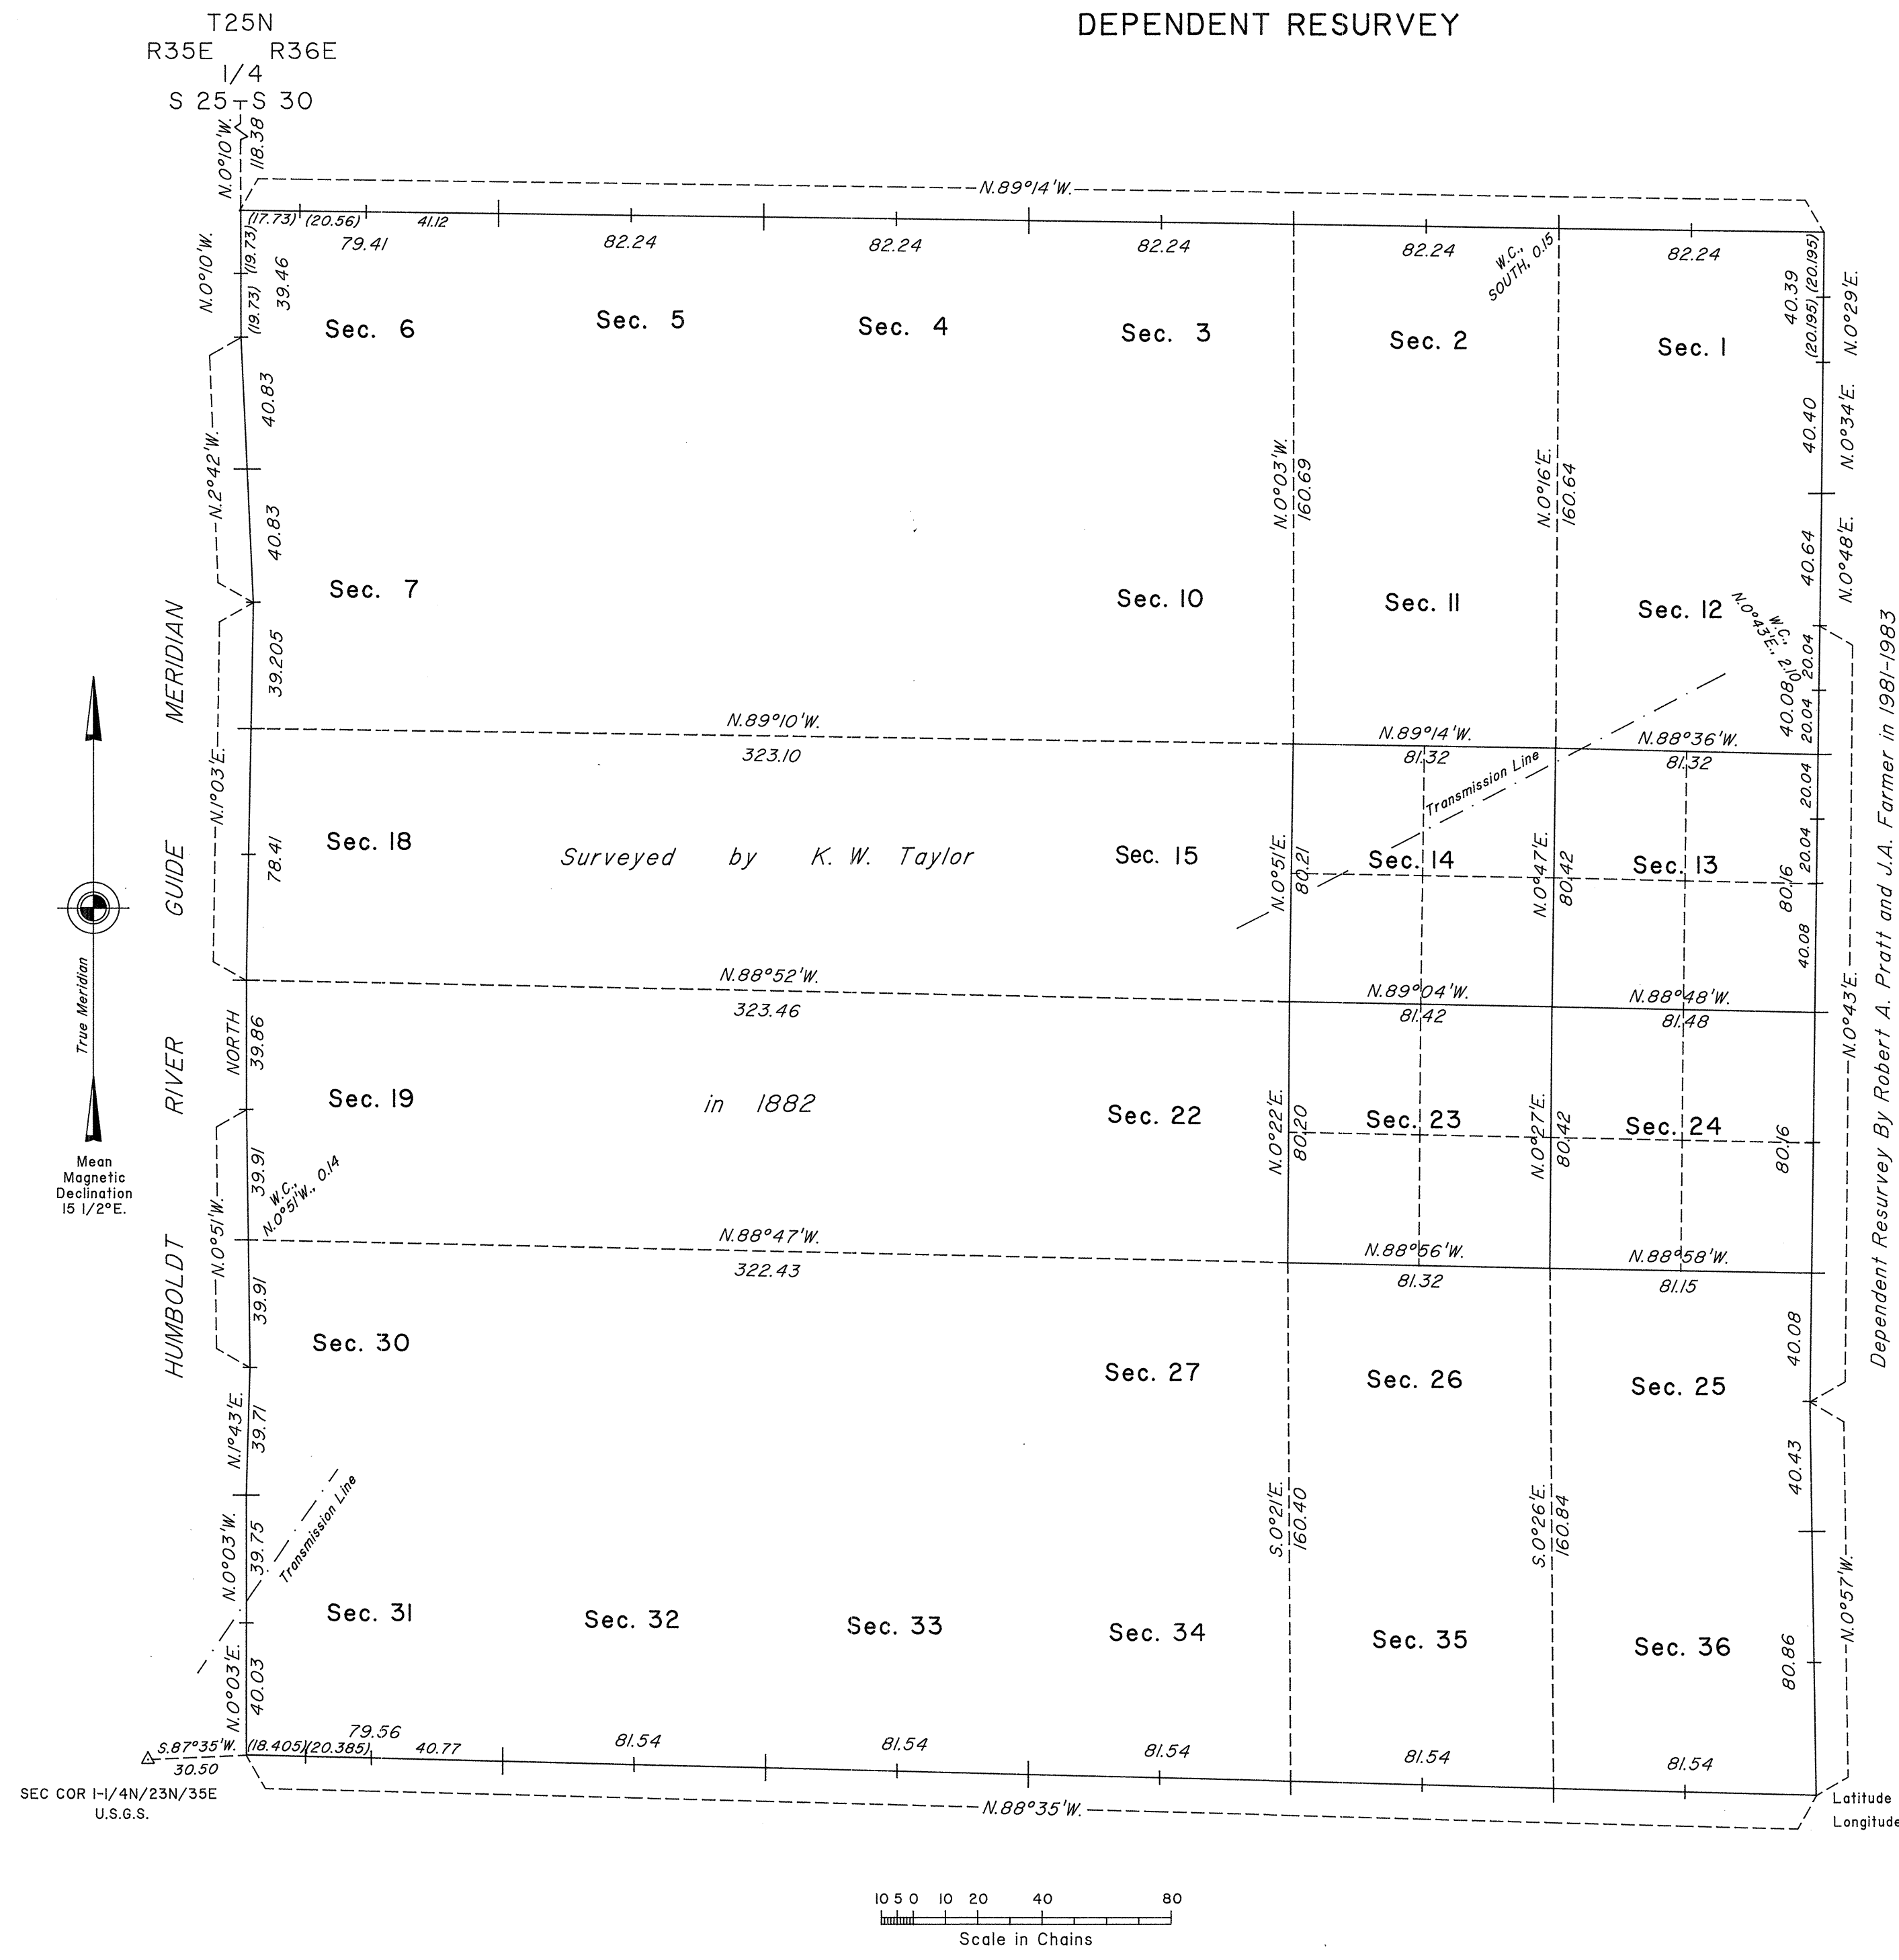

History of the earlier surveys is contained in the field notes.

A dependent resurvey of the north boundary was executed concurrently under T. 25 N., R. 36 E., of this same Group.

This plat represents the dependent resurvey of the west boundary (Humboldt River Guide Meridian) and the south boundary, and a portion of the subdivisional lines of T. 24 N., R. 36 E., Mount Diablo Meridian, Nevada, designed to restore the corners in their true original locations according to the best available evidence.

Lotting and areas are as shown on the plat approved December 11, 1882.

Survey executed by Ronald E. Williams, Cadastral Surveyor, beginning June 12, 1991 and completed September 25, 1991 under Special Instructions dated June 10, 1991, for Group No. 705, Nevada.

UNITED STATES DEPARTMENT OF THE INTERIOR
BUREAU OF LAND MANAGEMENT

Reno, Nevada March 26, 1992

This plat is strictly conformable to the approved field notes, and the survey, having been correctly executed in accordance with the requirements of law and the regulations of this Bureau, is hereby accepted.

For the Director

John S. Parish
Chief Cadastral Surveyor, Nevada

Latitude 39°53'48.88" N.
Longitude 117°52'07.15" W.
NAD 27

T.24N.,R.36E., M.D.M.