


ORIGINAL

OFFICIALLY FILED
NEVADA STATE OFFICE
10:00 A.M. OCTOBER 3, 1983

TOWNSHIP 24 NORTH, RANGE 37 EAST, OF THE MOUNT DIABLO MERIDIAN, NEVADA

DEPENDENT RESURVEY

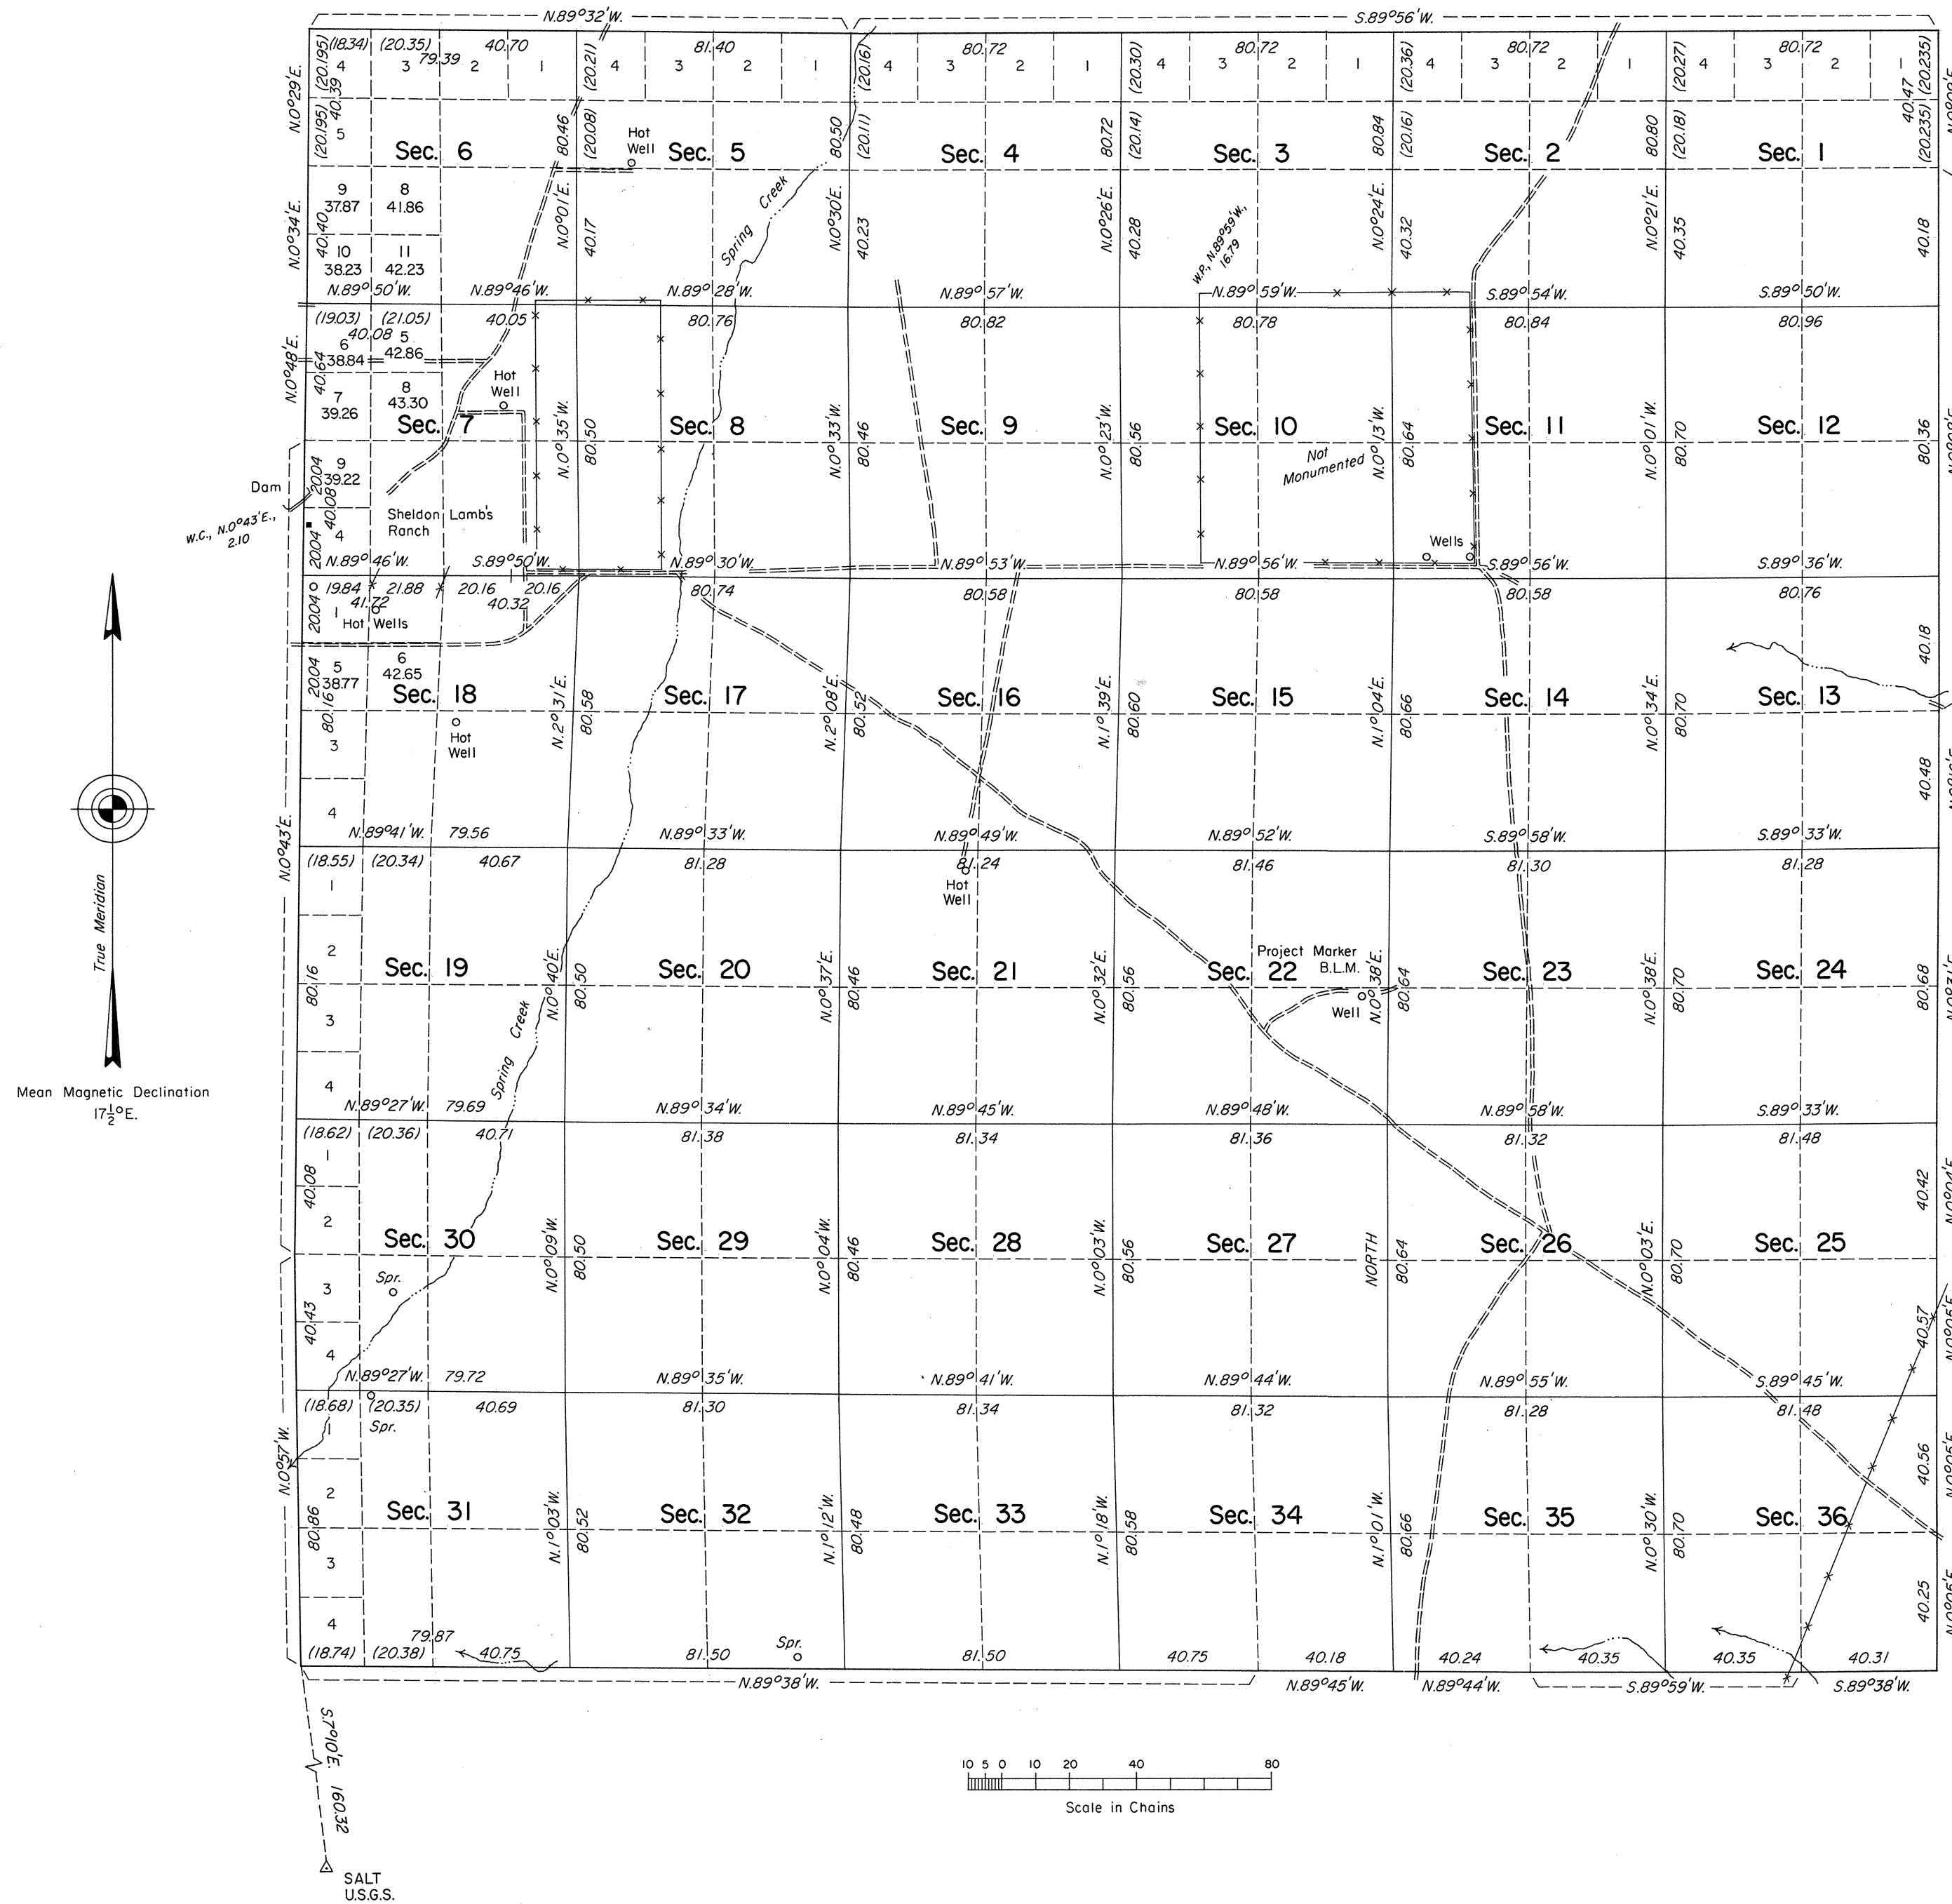

History of the earlier surveys is contained in the field notes.

This plat represents the dependent resurvey of the exterior boundaries and the subdivisional lines of T. 24 N., R. 37 E., designed to restore the corners in their true original locations according to the best available evidence.

Except as indicated hereon, the lottings and areas are as shown on the plat approved December 11, 1882.

Survey executed by Robert A. Pratt and John A. Farmer, Cadastral Surveyors, beginning April 29, 1981, and completed July 15, 1983, pursuant to Special Instructions dated April 9, 1981, for Group No. 593, Nevada.

UNITED STATES DEPARTMENT OF THE INTERIOR
BUREAU OF LAND MANAGEMENT

Reno, Nevada

September 14, 1983

This plat is strictly conformable to the approved field notes, and the survey, having been correctly executed in accordance with the requirements of law and the regulations of this Bureau, is hereby accepted.

For the Director

John J. Indelicato

Deputy State Director, Operations

Latitude 39°53'47.6"N.
Longitude 117°45'16.5"W.