


TOWNSHIP 24 NORTH, RANGE 41 EAST, OF THE MOUNT DIABLO MERIDIAN, NEVADA.

DEPENDENT RESURVEY

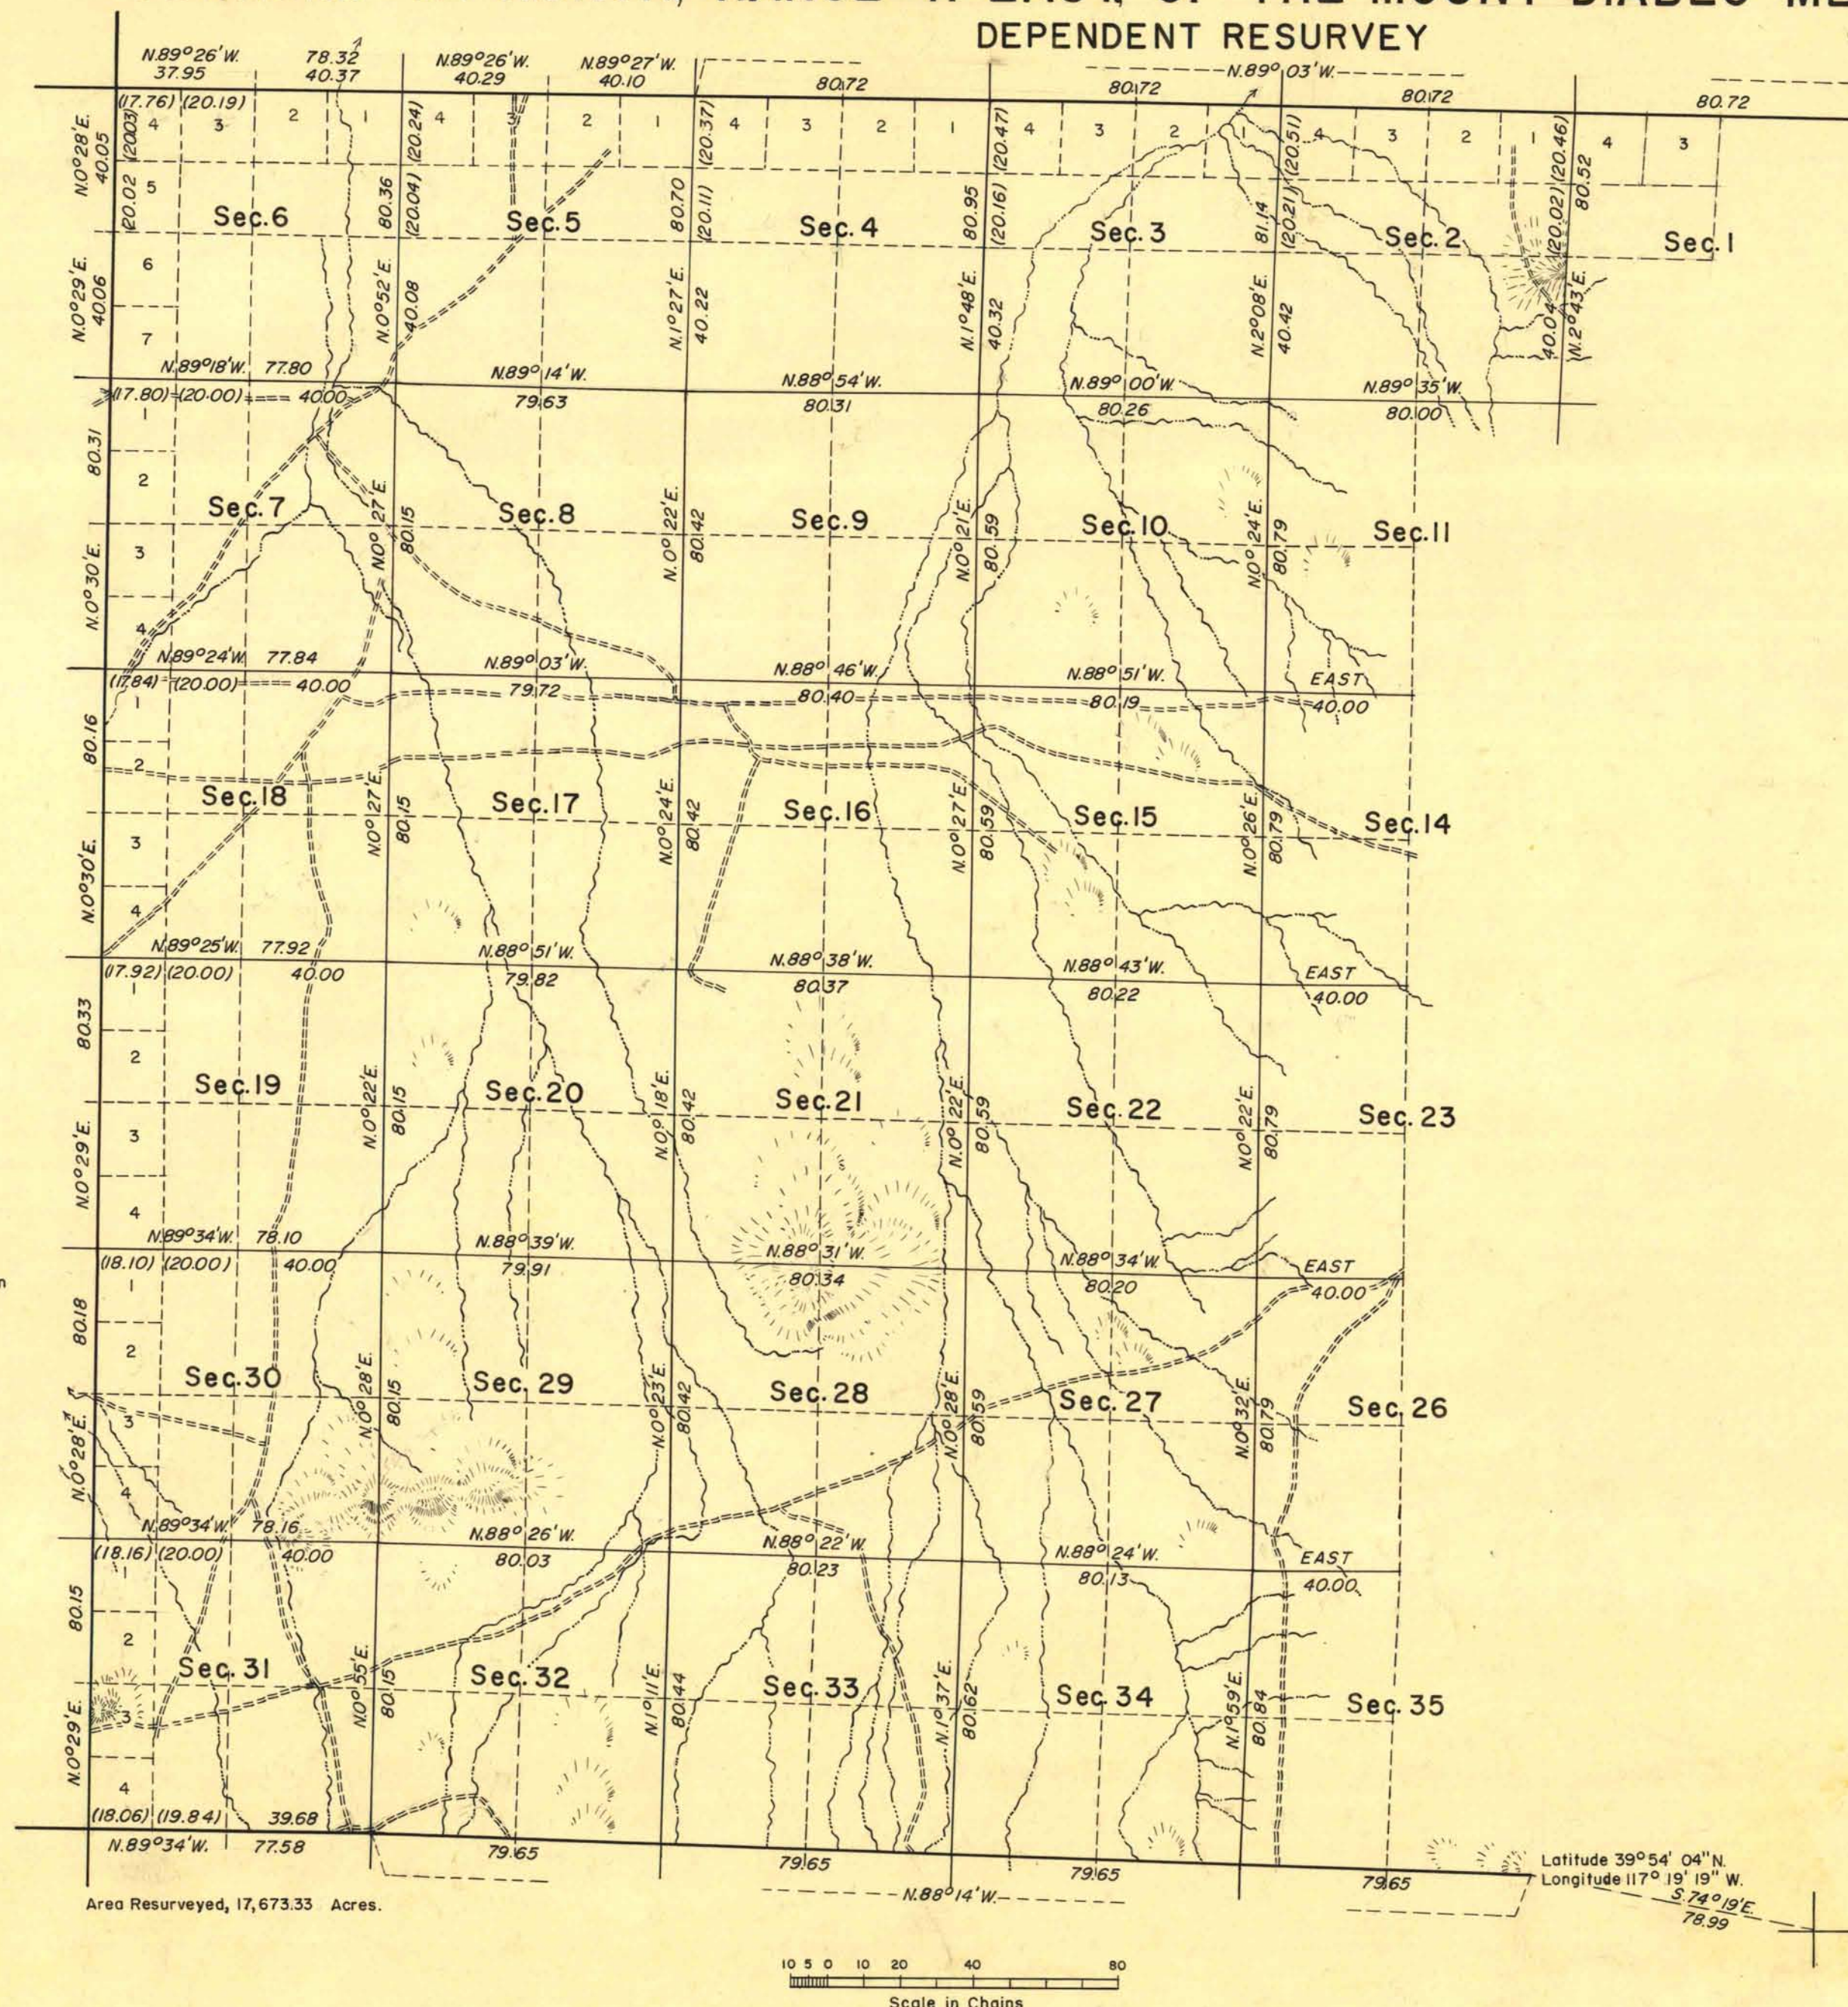

This plat represents a dependent resurvey of a portion of the south boundary and a portion of the subdivisional lines of T. 24 N., R. 41 E., Mount Diablo Meridian, Nevada, designed to restore the corners in their true original locations according to the best available evidence; lottings and areas are as shown upon the plat approved May 8, 1876. History of earlier surveys is set forth in the field note record.

Surveys shown hereon were executed by Lacel E. Bland, from May 5 to June 17, 1960, under special instructions dated August 5, 1959, for Group 382, Nevada.

UNITED STATES DEPARTMENT OF THE INTERIOR
BUREAU OF LAND MANAGEMENT
Washington, D.C. February 2, 1962

This plat is strictly conformable to the approved field notes, and the survey, having been correctly executed in accordance with the requirements of law and the regulations of this Bureau, is hereby accepted.

For the Director

E. B. Bland
Chief, Division of Engineering

NE COR. T.23N., R.41E.