
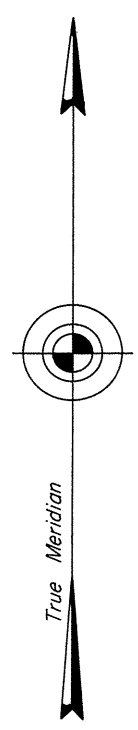


TOWNSHIP 24 NORTH, RANGE 53 EAST, OF THE MOUNT DIABLO MERIDIAN, NEVADA

DEPENDENT RESURVEY

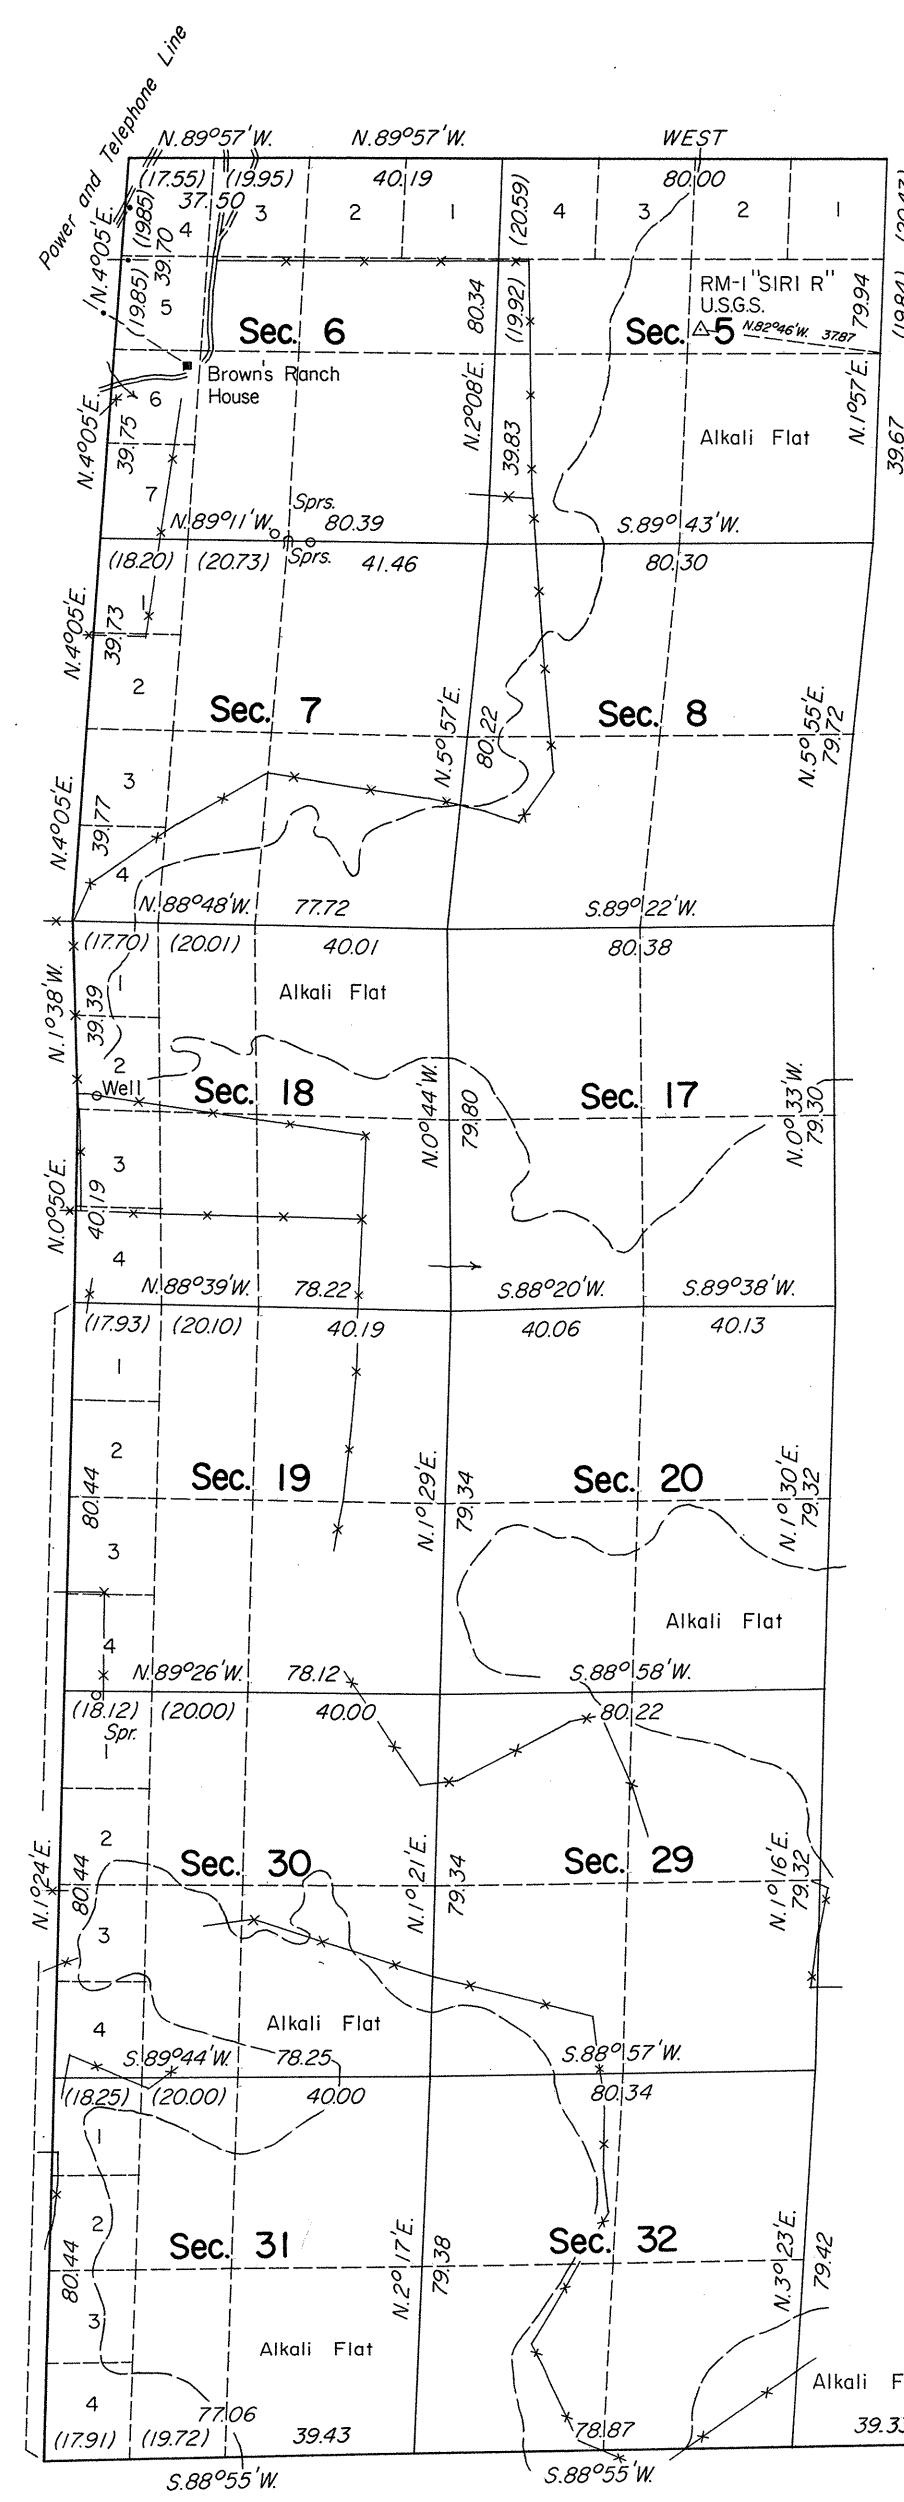

Mean Magnetic Declination
17 1/2° E.

UNSURVEYED

A history of surveys is contained in the field notes.

A dependent resurvey of the west boundary was executed concurrently under T. 24 N., R. 52 E., of this Group.

This plat represents a dependent resurvey of the south boundary, a portion of the north boundary and a portion of the subdivisional lines of T. 24 N., R. 53 E., designed to restore the corners in their true original locations according to the best available evidence.

Lottings and areas are as shown on the plat approved October 22, 1879.


Survey executed by James R. Munson, Cadastral Surveyor, September 17 to November 5, 1973, under Special Instructions dated October 13, 1972, for Group No. 493, Nevada.

UNITED STATES DEPARTMENT OF THE INTERIOR
BUREAU OF LAND MANAGEMENT
Washington, D.C. December 10, 1975

This plat is strictly conformable to the approved field notes, and the survey, having been correctly executed in accordance with the requirements of law and the regulations of this Bureau, is hereby accepted.

For the Director

Bernard W. Foster
Chief, Division of Cadastral Survey

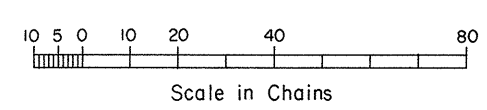

Latitude 39°54'41.597"N.
Longitude 115°56'23.887"W.